


BEGIN STATE PROJECT TIP B-4010
-L- STA. 11+00.00

BEGIN BRIDGE
STA. 19+366

END BRIDGE
STA. 22+506.0

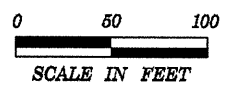

MATCHLINE STA. 24+00.00



POT Sta. 19+00.00

POT Sta. 24+00.00

KARL A. MULLER
 DB 146 PG 918

GARY C. PRANCE
 DB 24 PG 1747
 DB 005 PG 182
 DB 14 PG 568
 DB 14 PG 570

JAMES A. HARDY
 DB 239 PG 1737

GARY C. PRANCE
 DB 224 PG 112

GARY C. PRANCE
 DB 185 PG 992

LEVITON
 MANUFACTURING CO.
 DB 146 PG 196

JIMMY B. MILLER
 DB 15 PG 30

JAMES A. HARDY
 DB 239 PG 1737

HENRY F. PARSONS
 DB 136 PG 1347

CONCRETE BARRIER SINGLE FACED
 STA. 15+25.00 TO STA. 19+42.79

N 41° 02' 39.0\"/>

NC 163 20' BST

NC 163 20' BST

NC 163 20' BST

N 37° 59' 02.0\"/>

TI-102 10+40.94 POT

TI-101 5+00.00 POT

N 5° 08' 36\"/>