
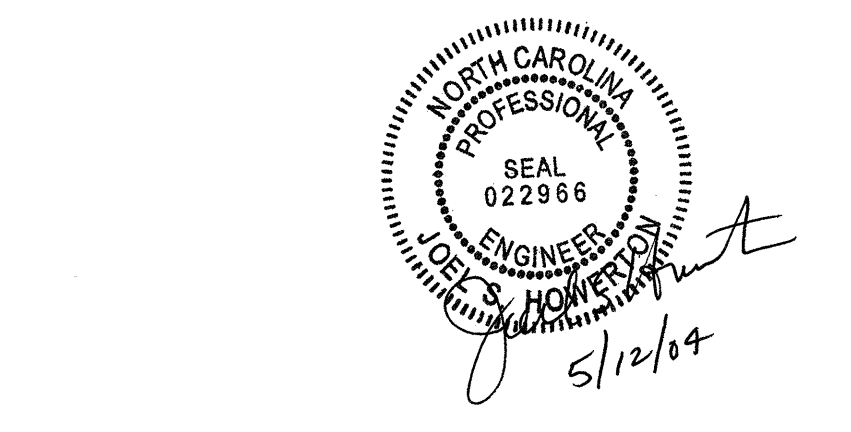
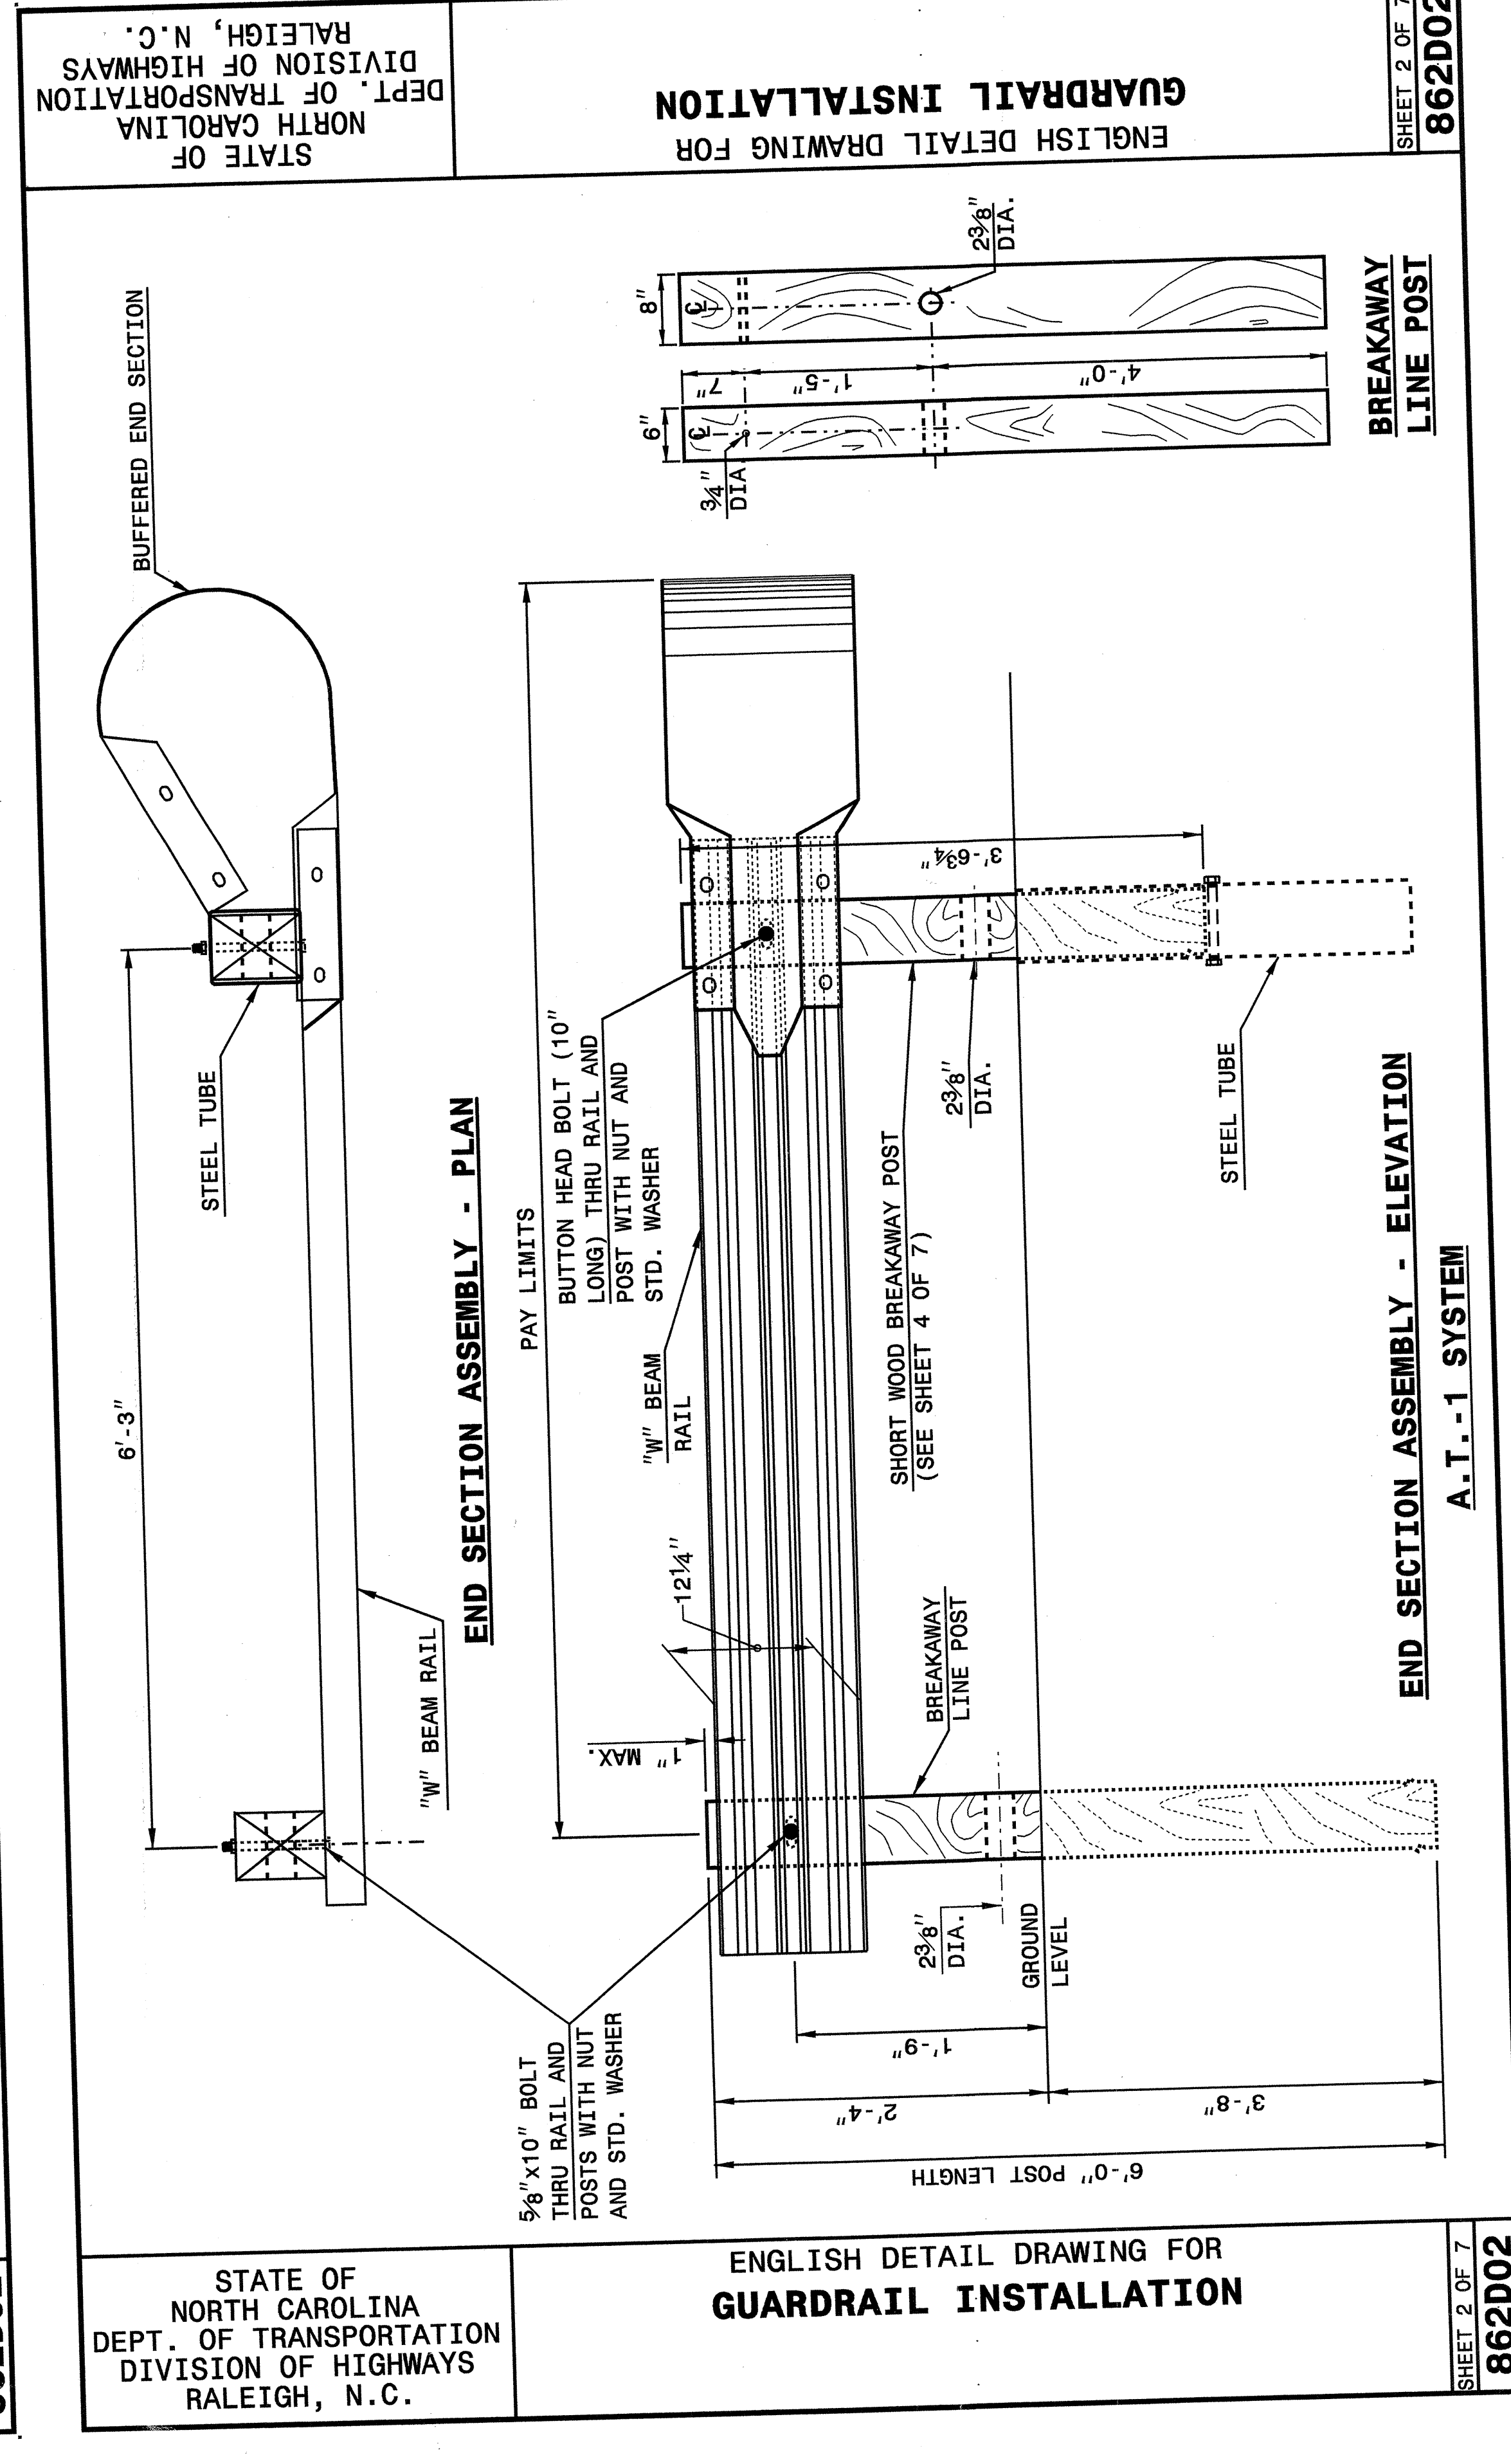


22-MAY-2003 10:17:00 \\s:\projects\stds\stds\02\stds to Special Details\english\862d02\0862d02.dgn
 61'08212260
 5/14/99

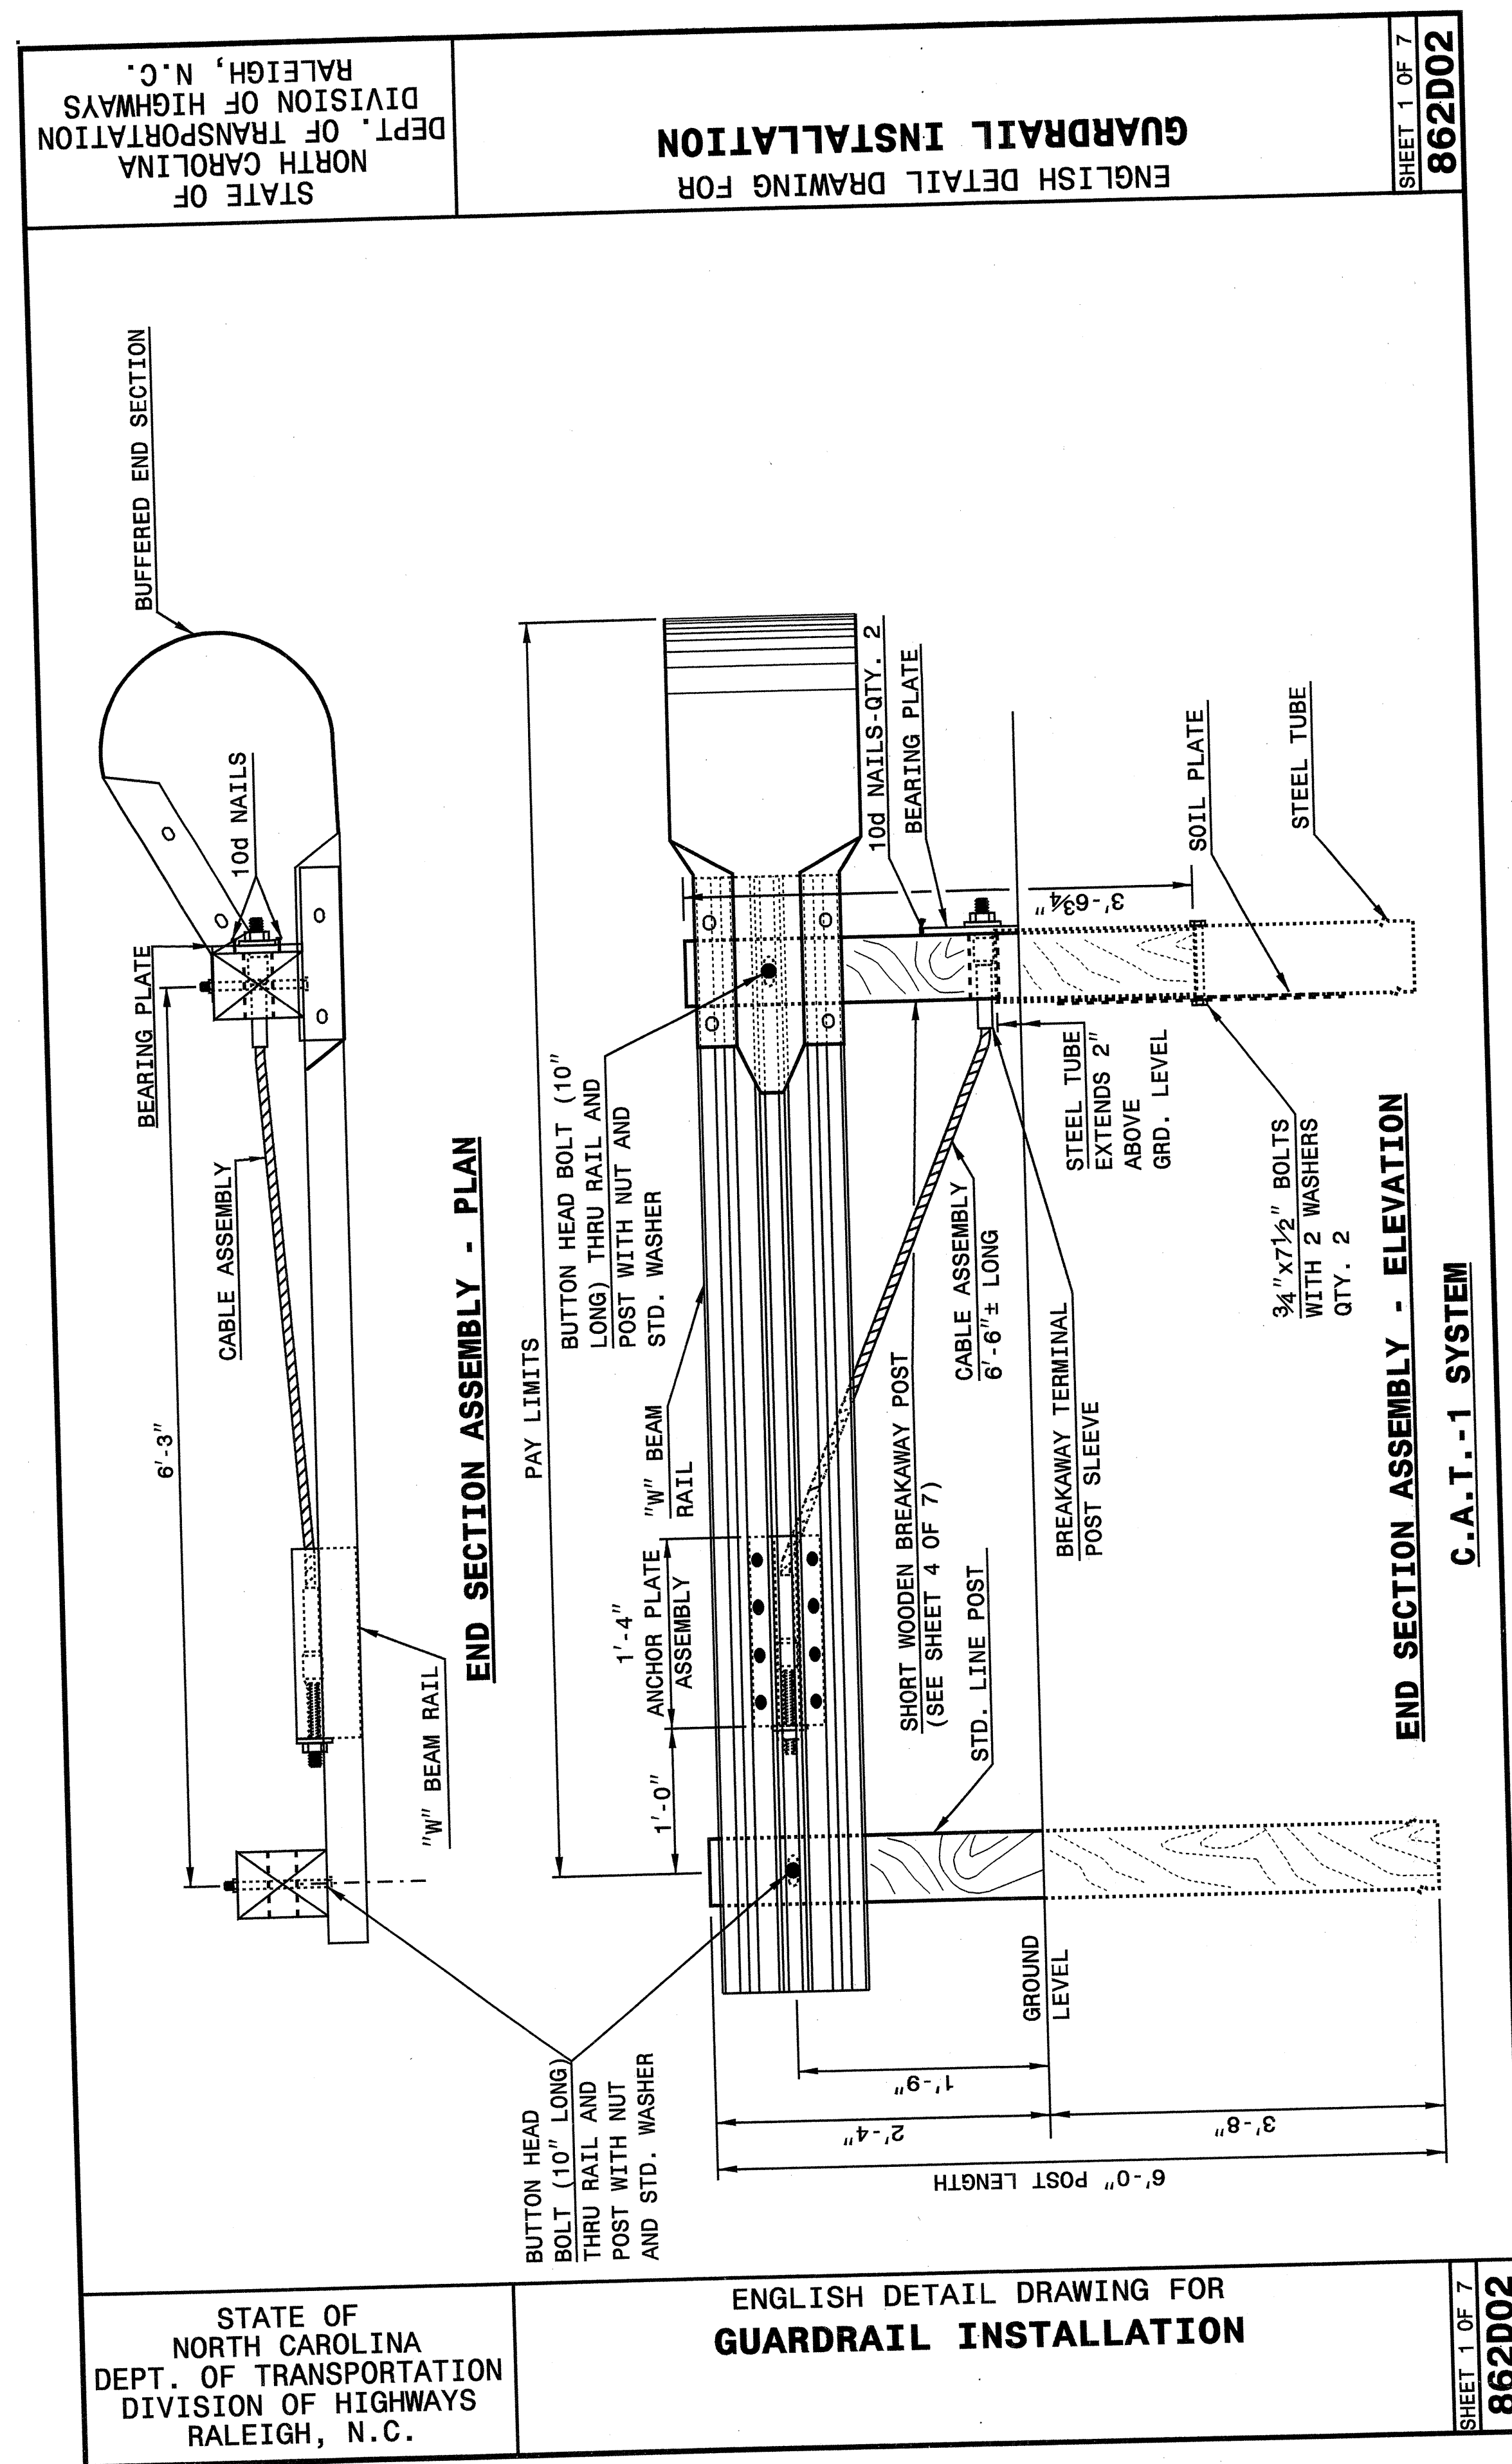

**DESIGN SERVICES UNIT
STANDARDS AND SPECIAL DESIGN**
Office 919-250-4128 FAX 919-250-4119

SEE PLATE FOR TITLE

ORIGINAL BY: 2002 STD.862.02 DATE:
 MODIFIED BY: E.E. WARD DATE: 02-09-03
 CHECKED BY: *[Signature]* DATE: 5-03
 FILE SPEC.: /usr/stds/02todetail/english/86202/862d02.dgn