


UTILITIES BY OTHERS

NOTE:
ALL PROPOSED UTILITY WORK
SHOWN ON THIS SHEET WILL
BE DONE BY OTHERS

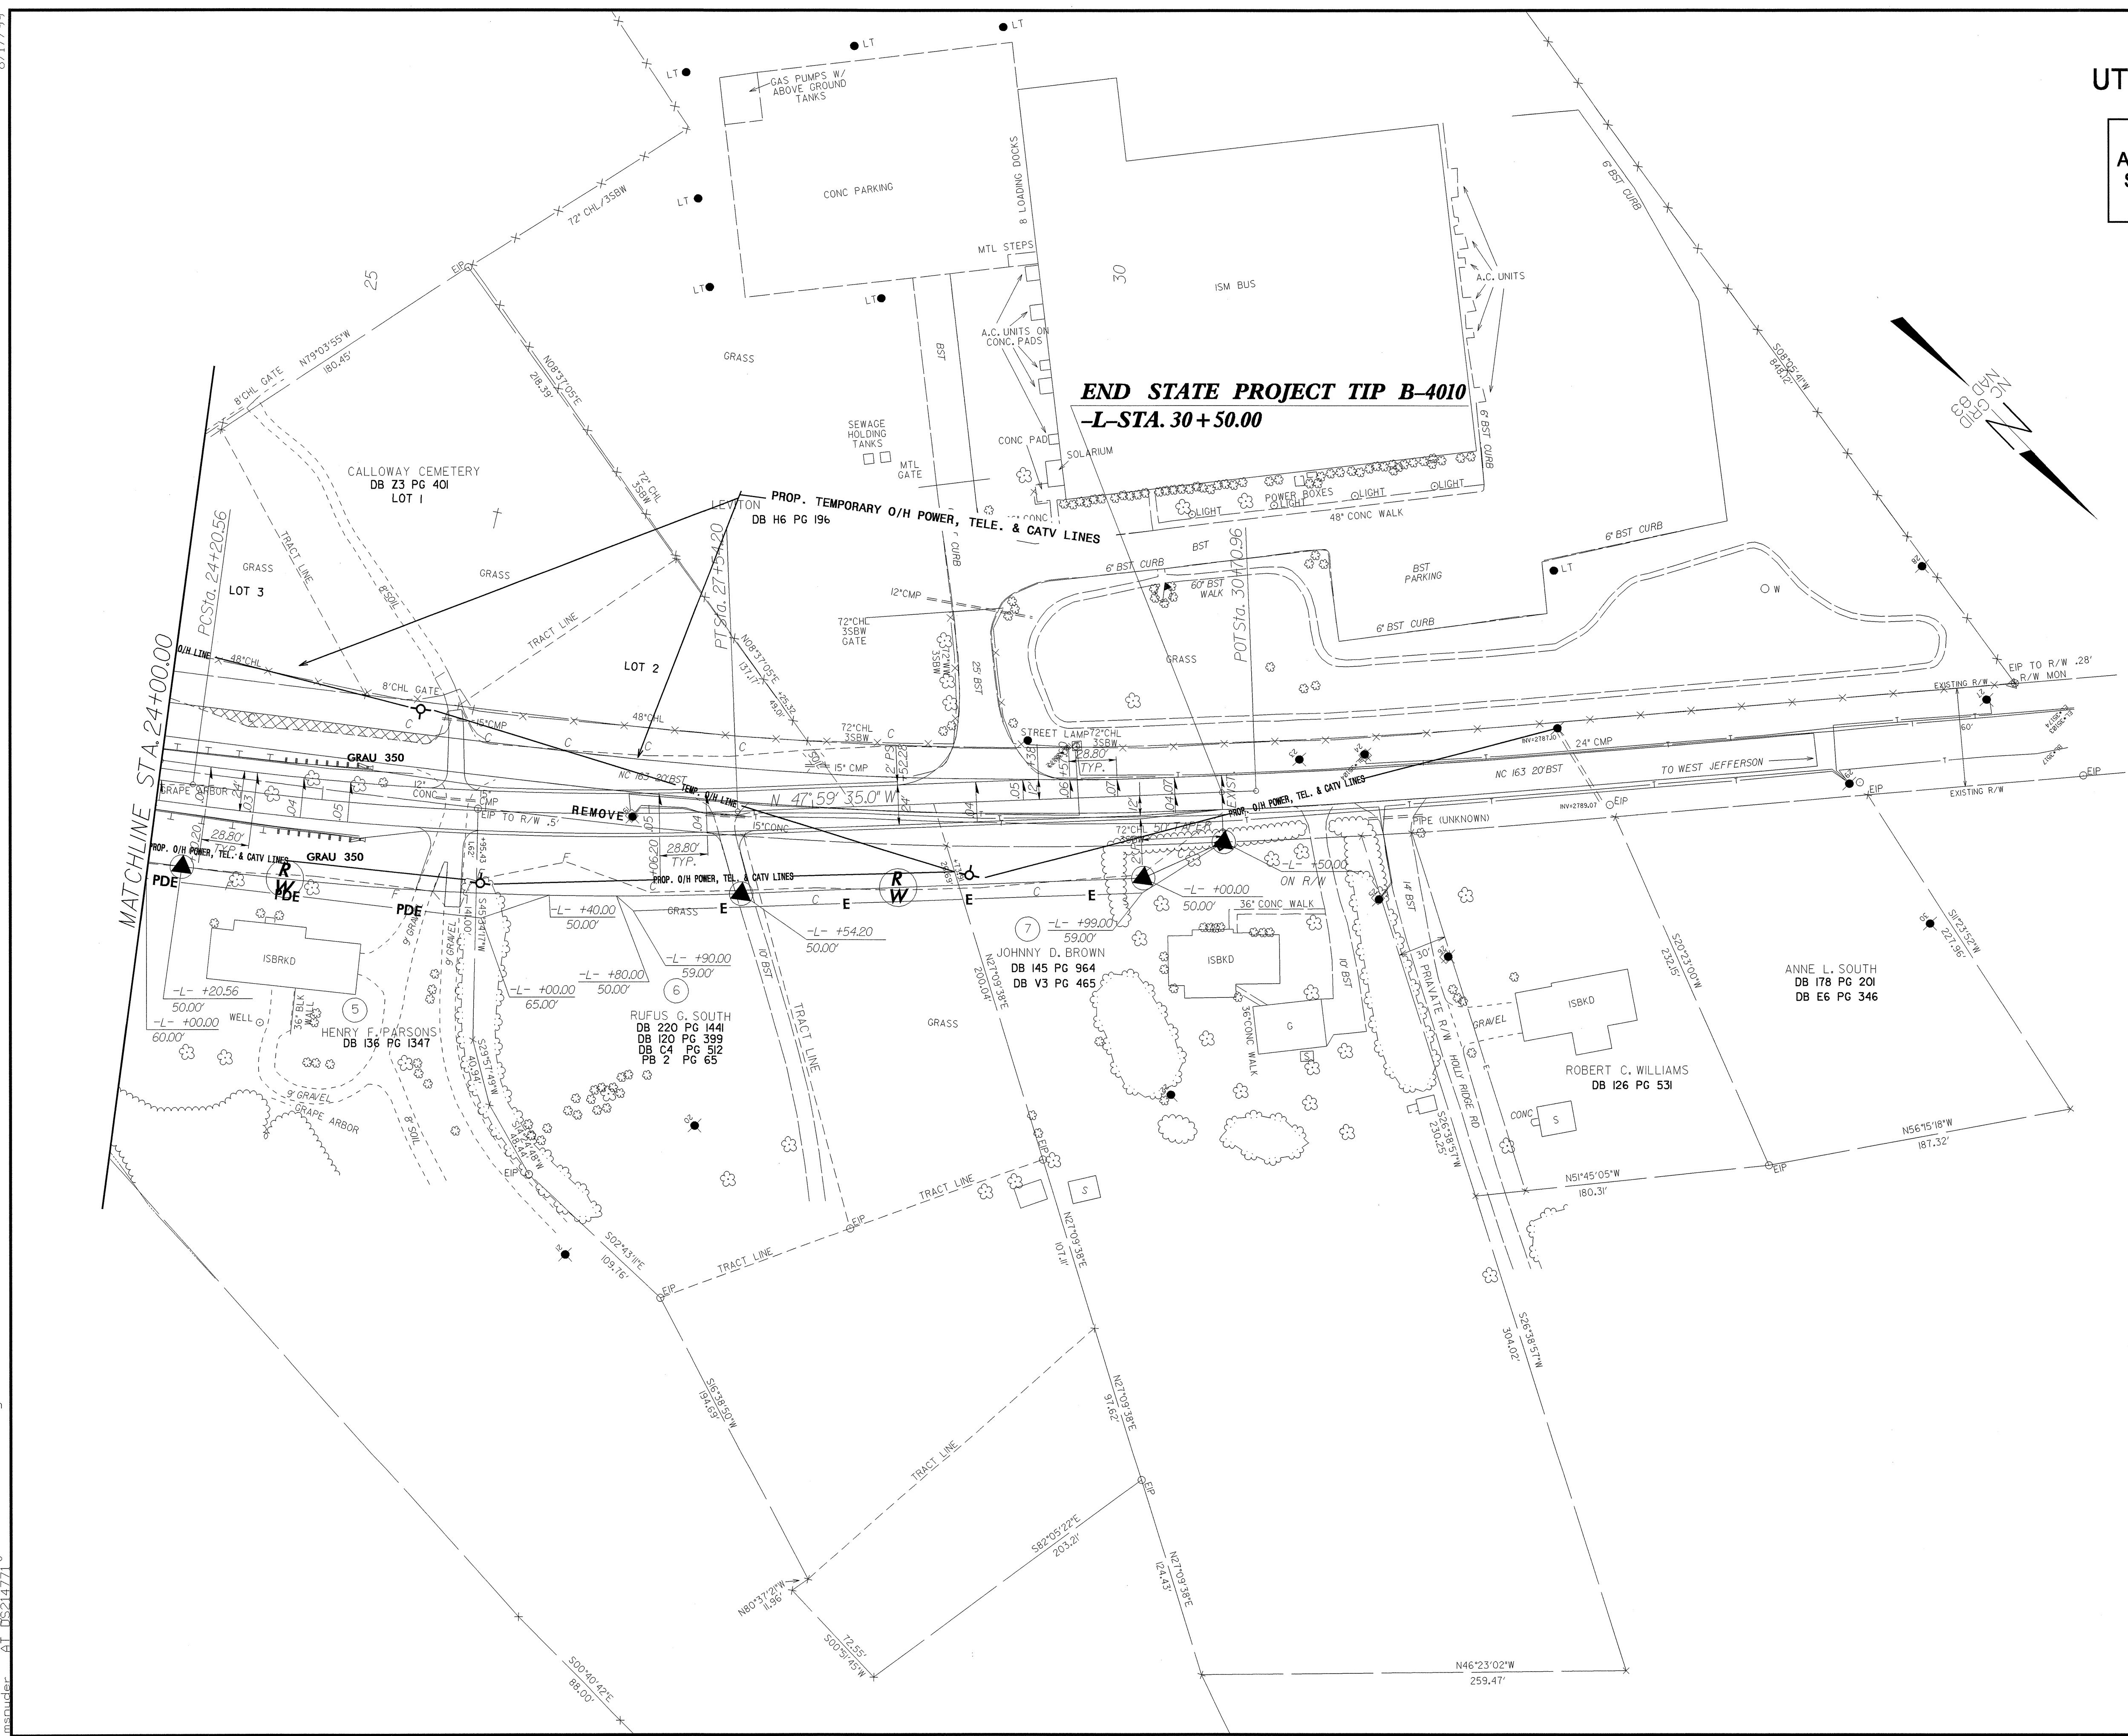

END STATE PROJECT TIP B-4010
-L- STA. 30 + 50.00

-L-
PI Sta 25+87.81
 $\Delta = 10^{\circ}00'33.0''$ (LT)
 $D = 3^{\circ}00'00.0''$
 $L = 333.64'$
 $T = 167.24'$
 $R = 1,909.86'$
 $Se = .05'$
 $R.O. = 144'$

8/17/99

05-APR-2004 11:03 J:\X\Fc\NB4010_UTCO_sht03.dgn
F:\Utilities\B4010\UTCO_sht03.dgn
manuider