


UTILITIES BY OTHERS

NOTE:
ALL PROPOSED UTILITY WORK
SHOWN ON THIS SHEET WILL
BE DONE BY OTHERS

-L-	
PI Sta. 11+68.37	PI Sta. 16+36.90
$\Delta = 8^{\circ}08'04.0''$ (RT)	$\Delta = 5^{\circ}04'27.0''$ (LT)
D = 3'00'00.0"	D = 2'00'00.0"
L = 271.15'	L = 253.71'
T = 135.80'	T = 126.94'
R = 1,909.86'	R = 2,864.79'
Se = .05	Se = .05
R.O. = 144'	R.O. = 135'

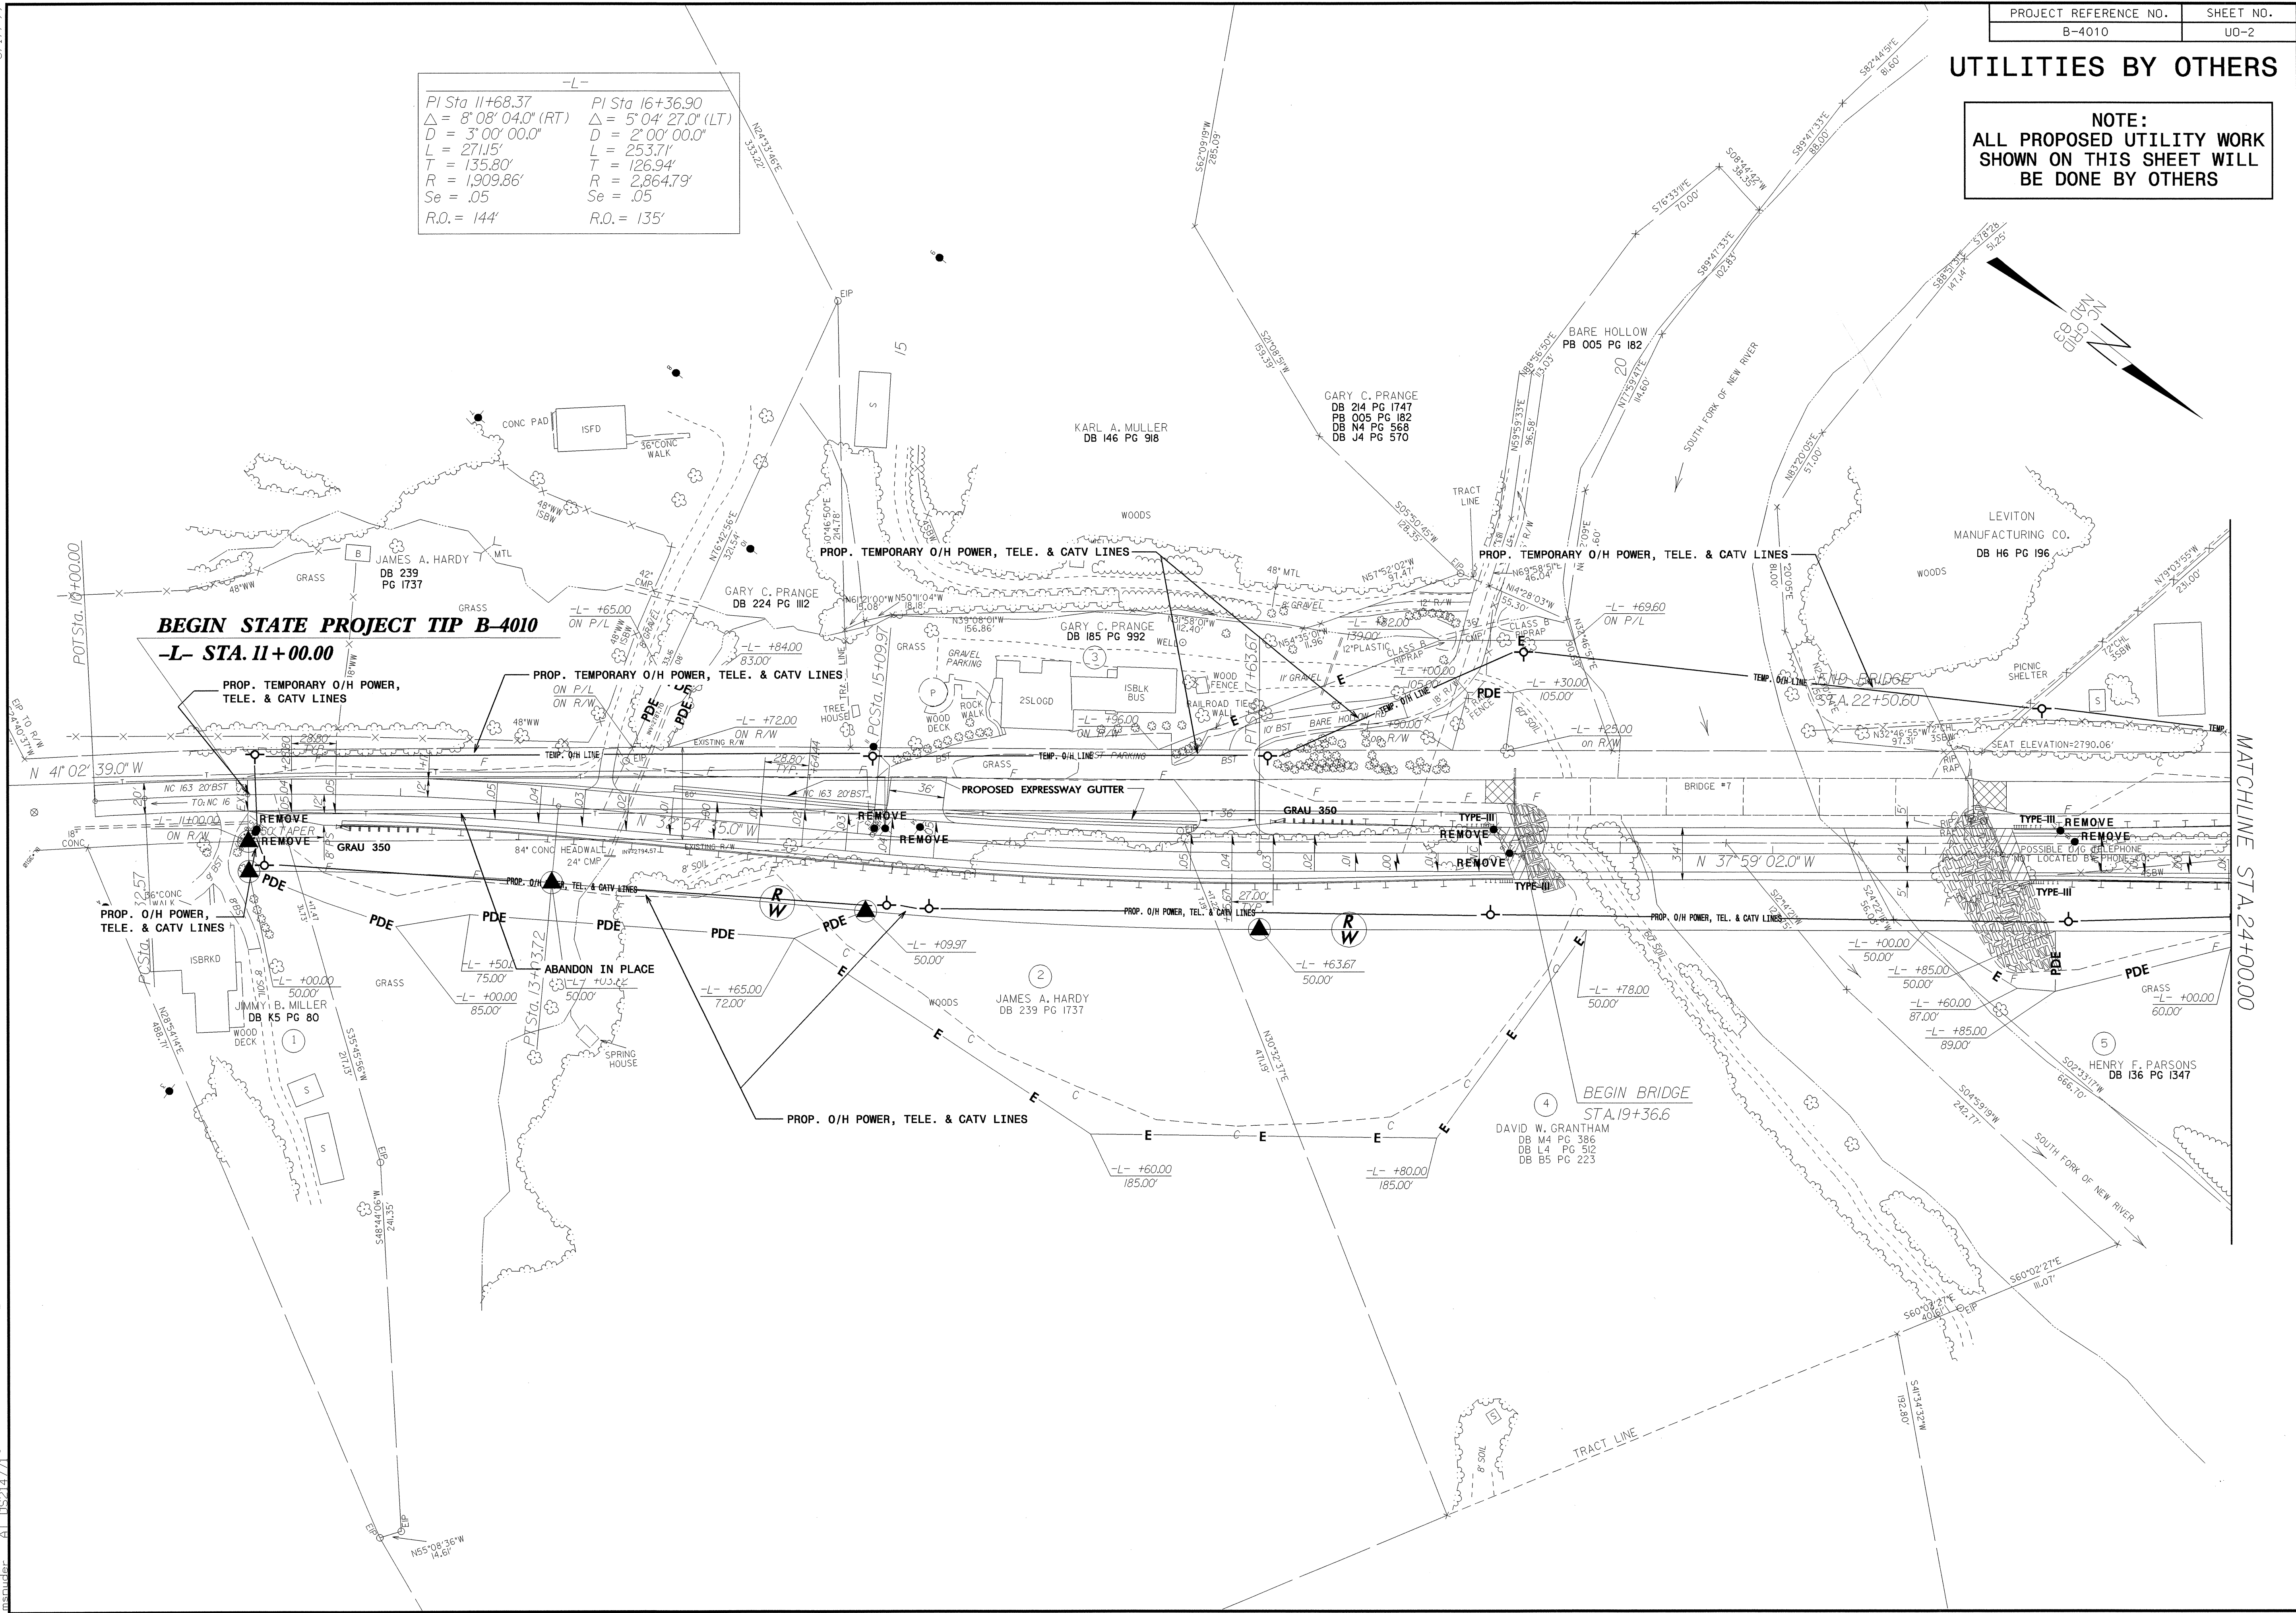

MATCHLINE STA. 24+00.00

8/17/99
06-APR-2004 14:03
F:\Utilities\F94_Ut\Proj\B4010_UTUO_sht02.dgn
m... AT 16:21:77