


0 10

PROJ. REFERENCE NO.  
B-4010

SHEET NO.  
X-16

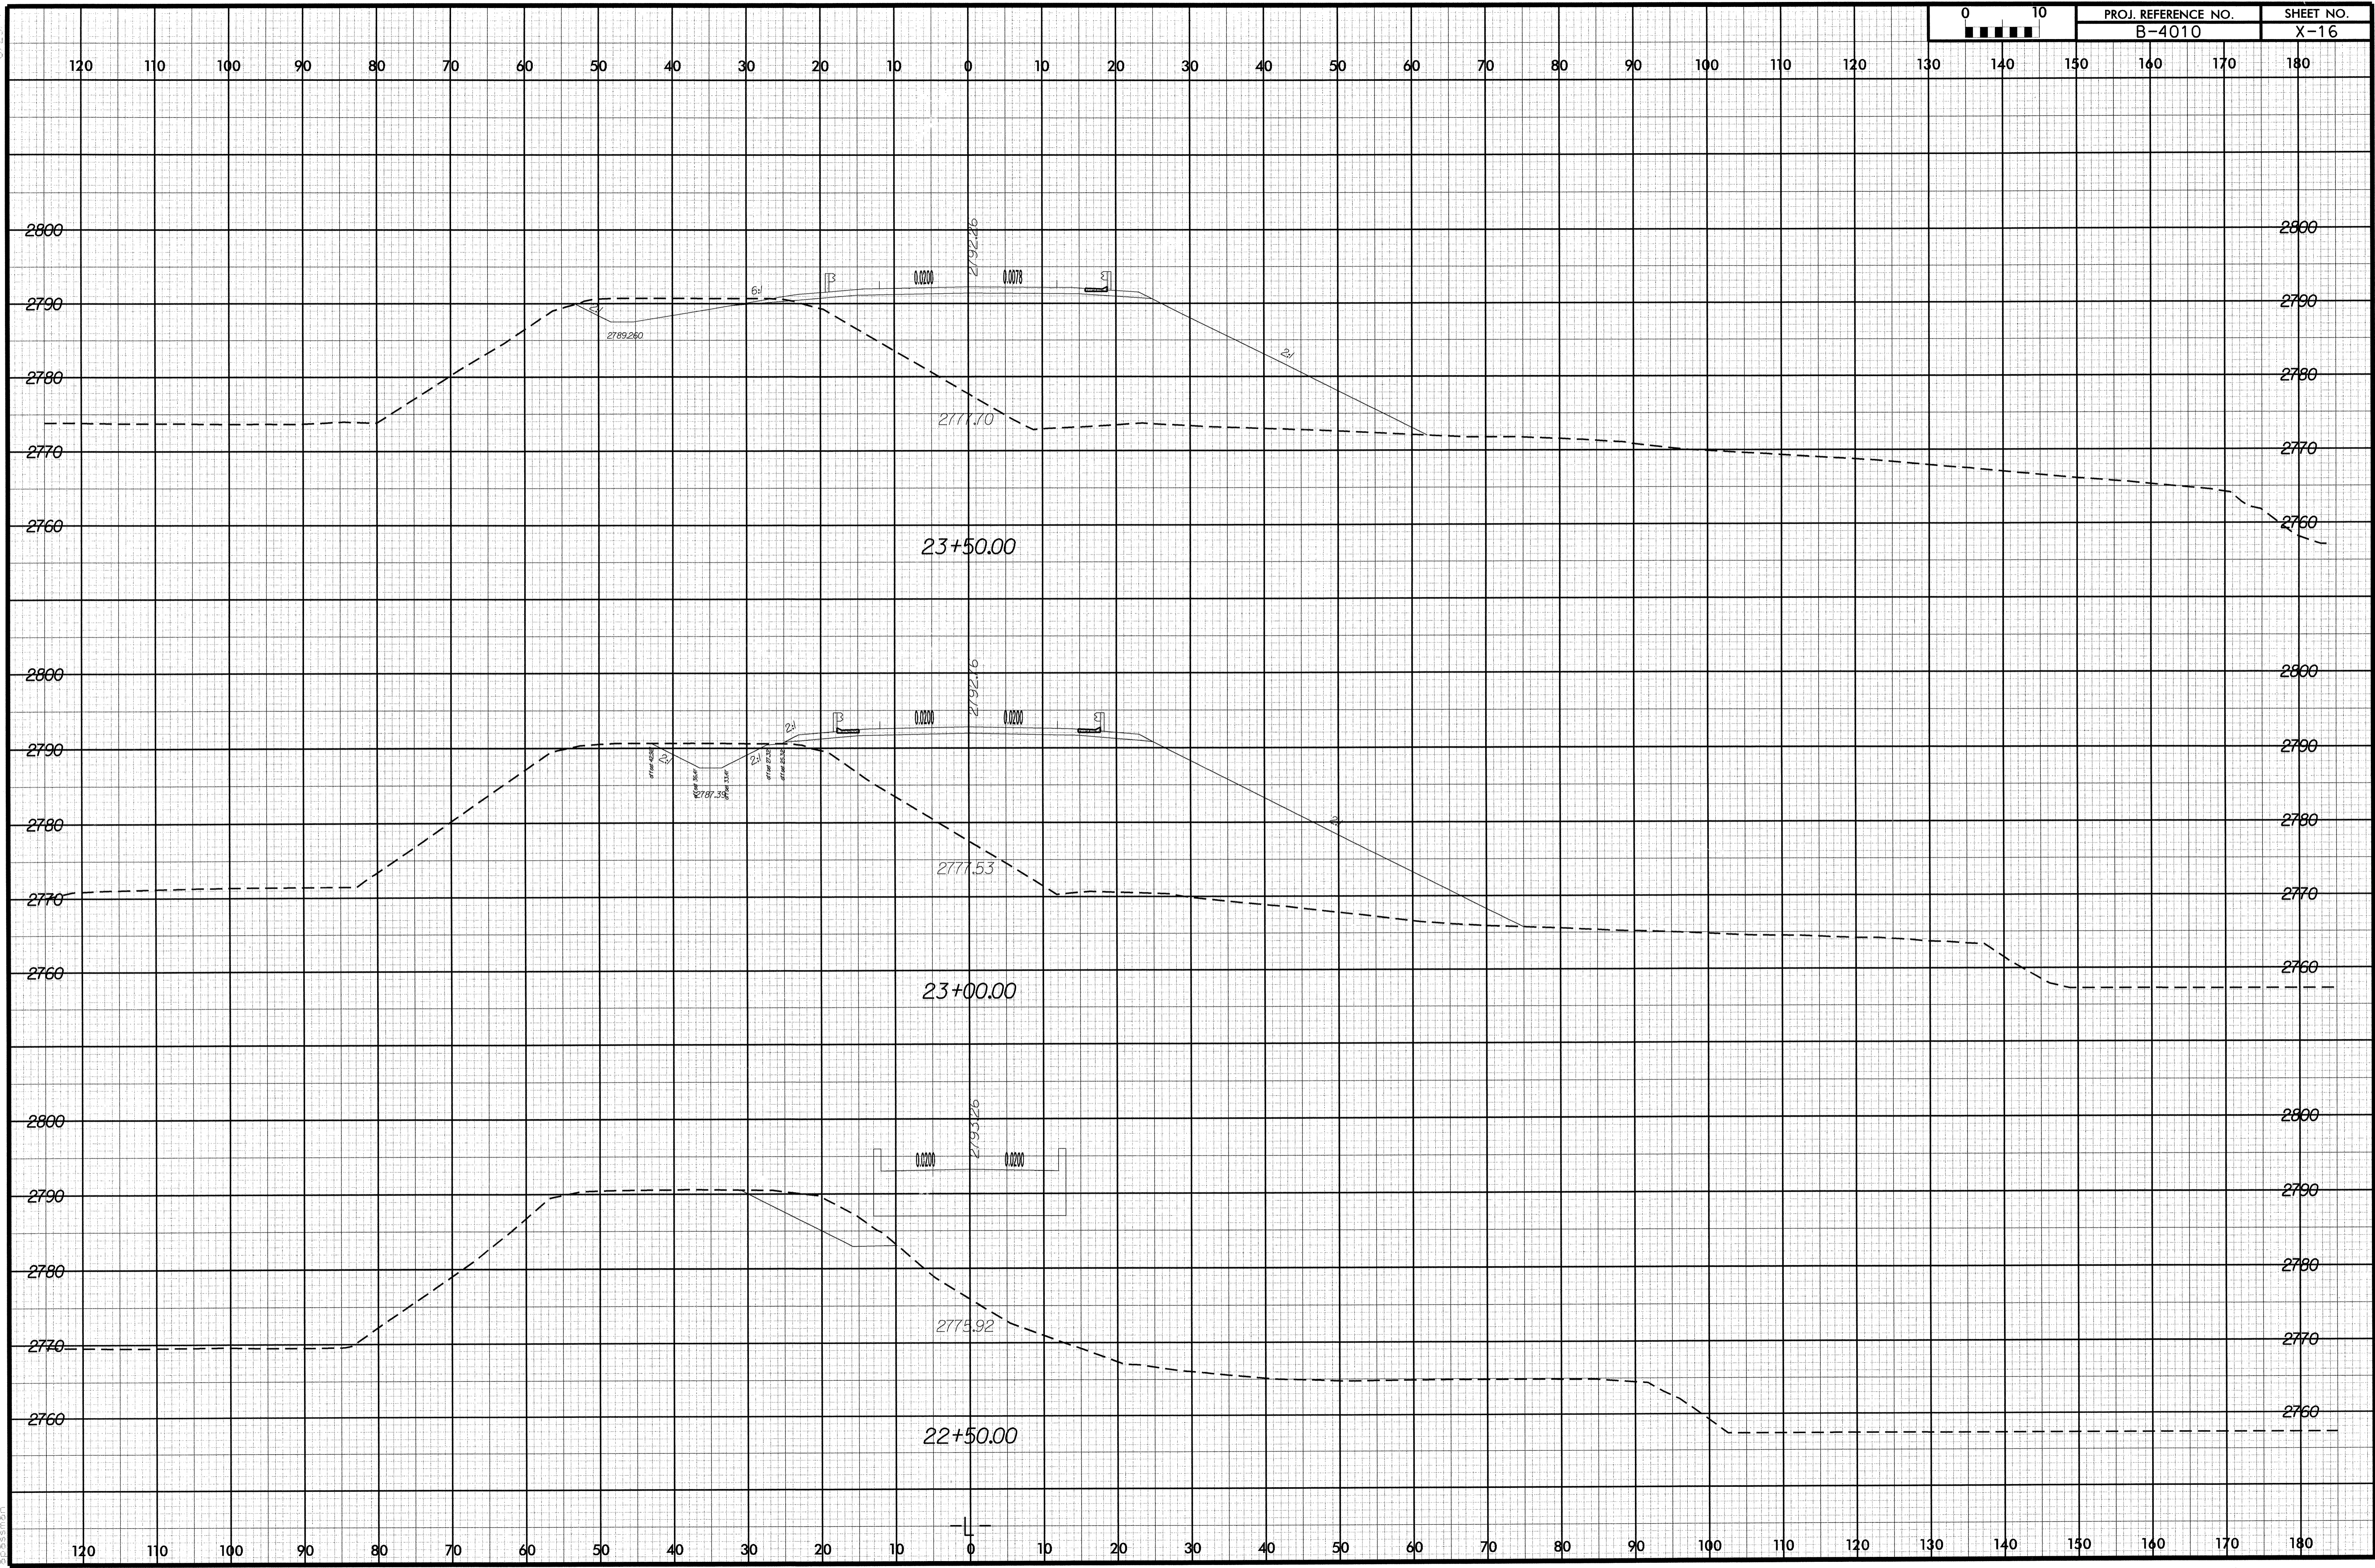

13  
05/04  
B-4010-F01-XFL-L.DGN