




PROJ. REFERENCE NO.
B-4010

SHEET NO.
X-10

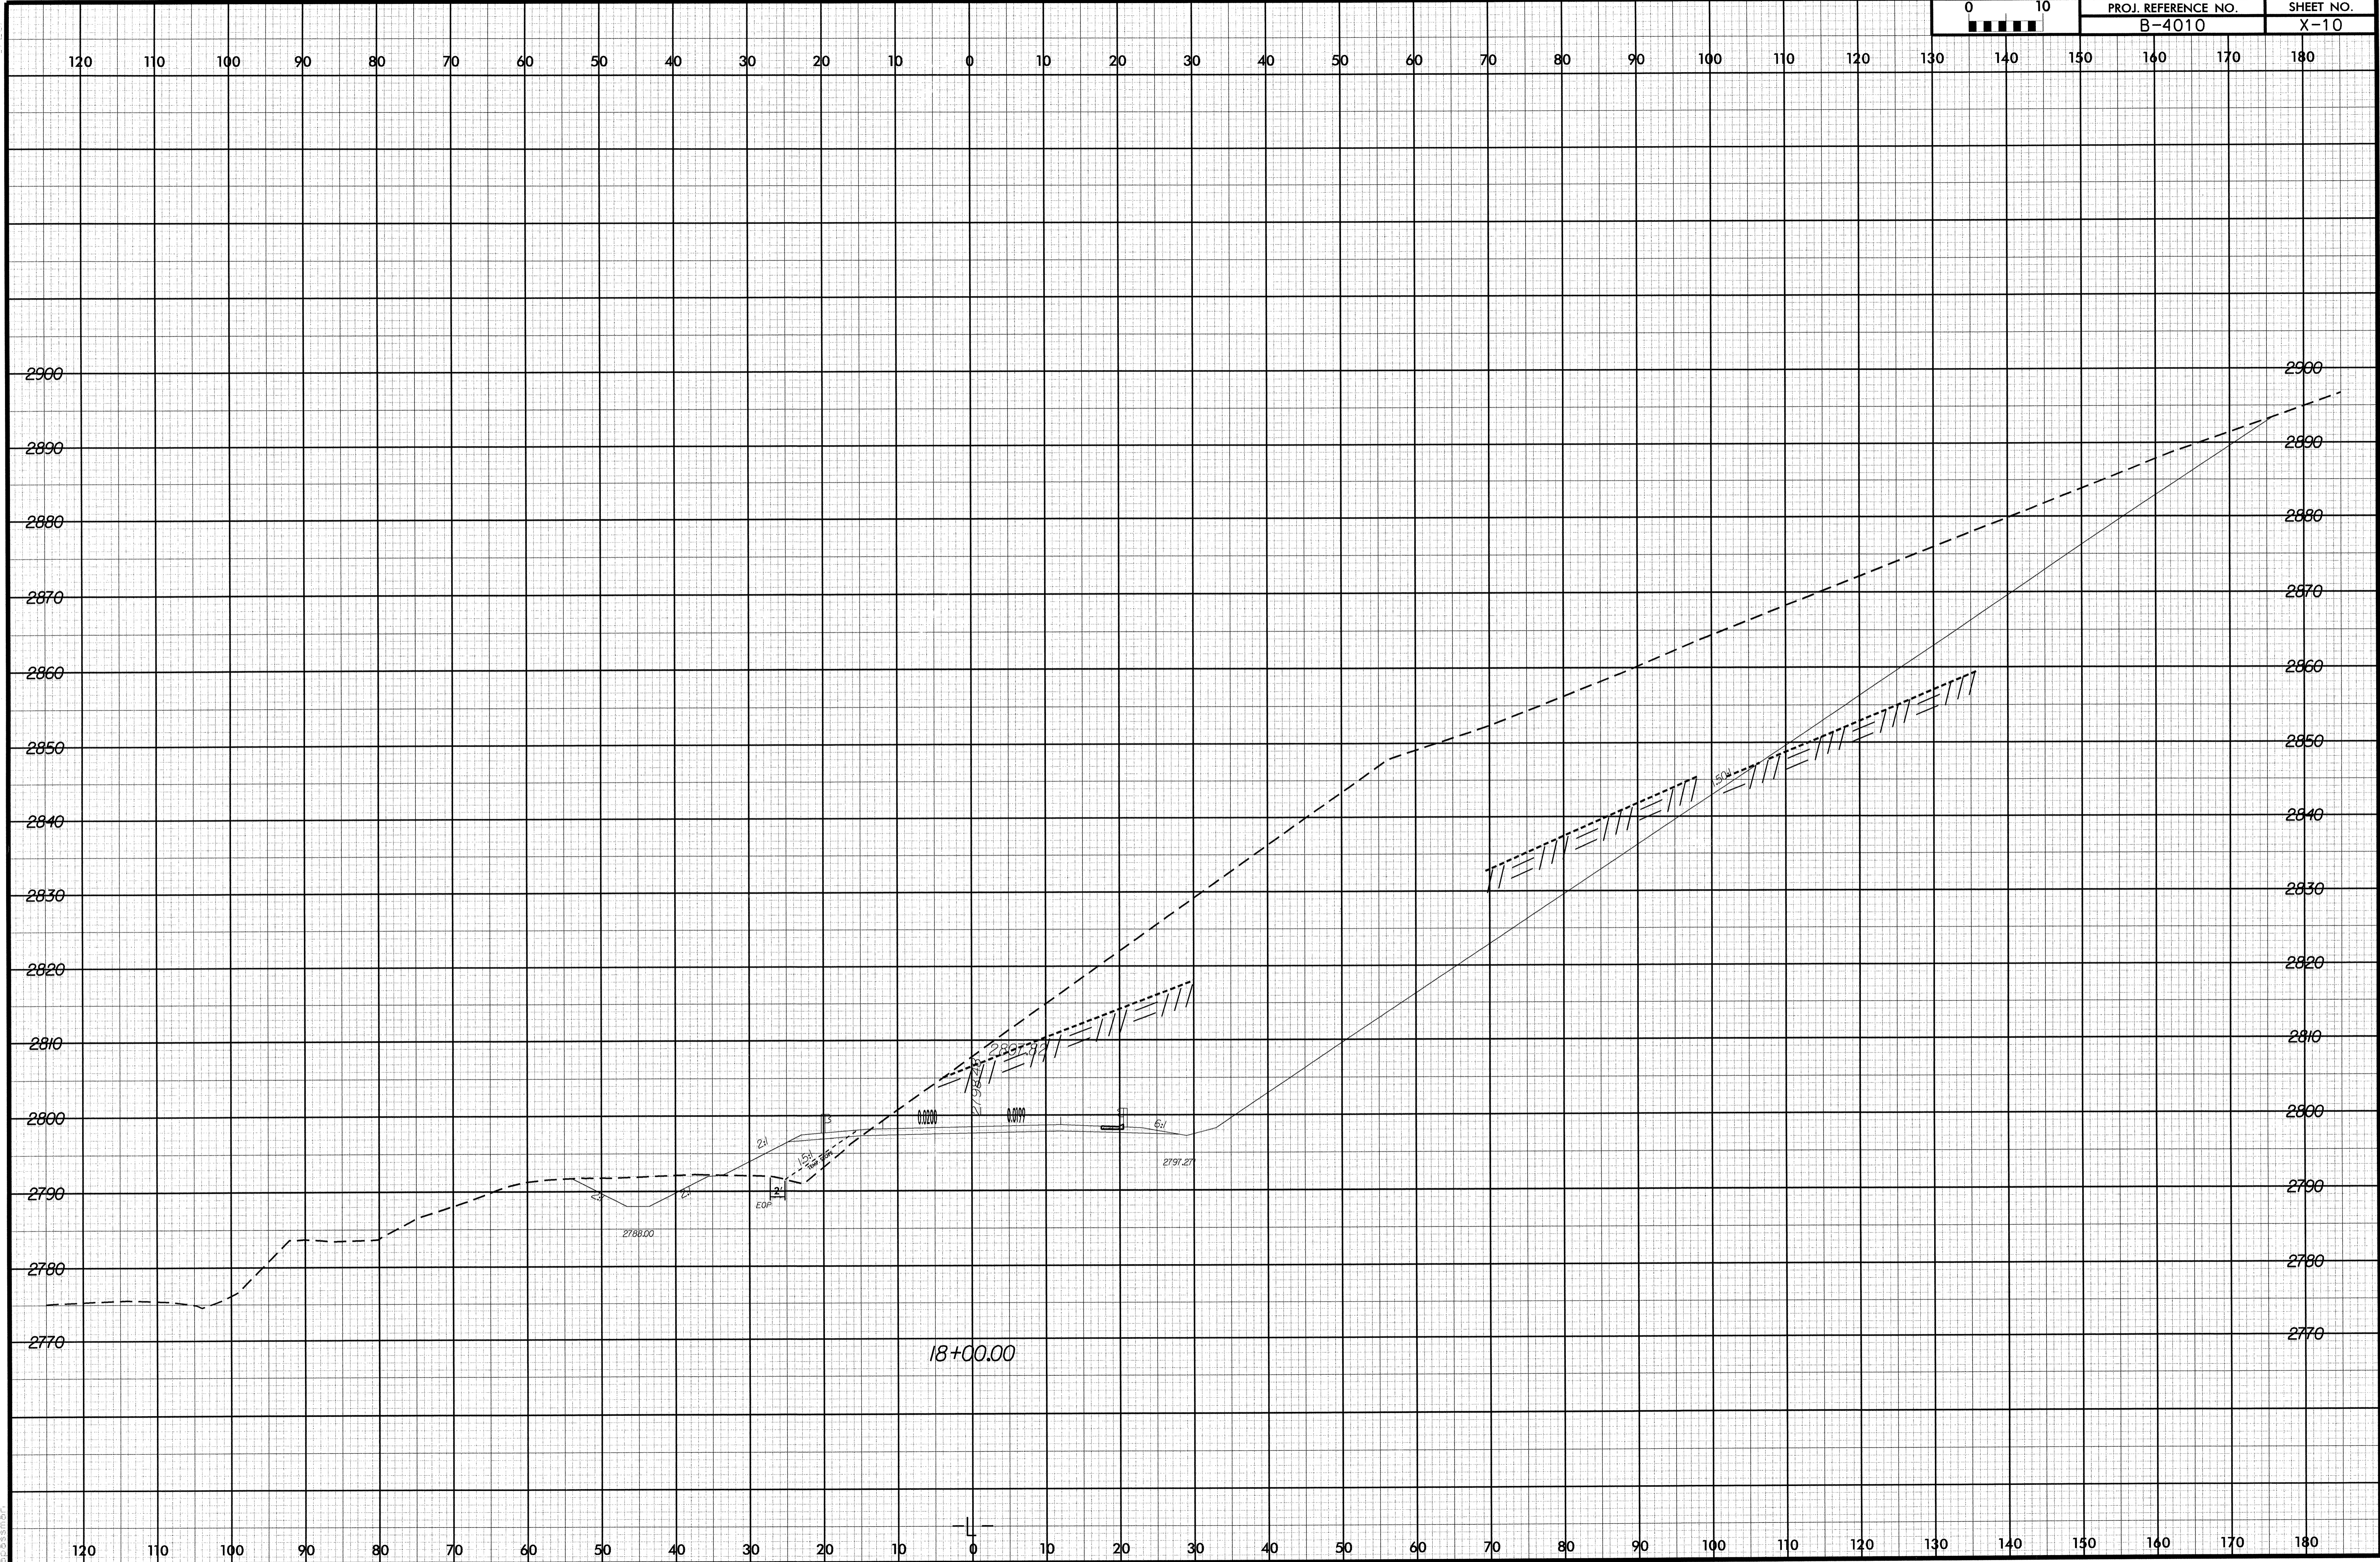

18+00.00

2786.00

2797.27

2807.97

50%

01_05_04
12:00:00
C:\Users\... \sc\B-4010-RTV-XPL-L.DGN