


8/23/99

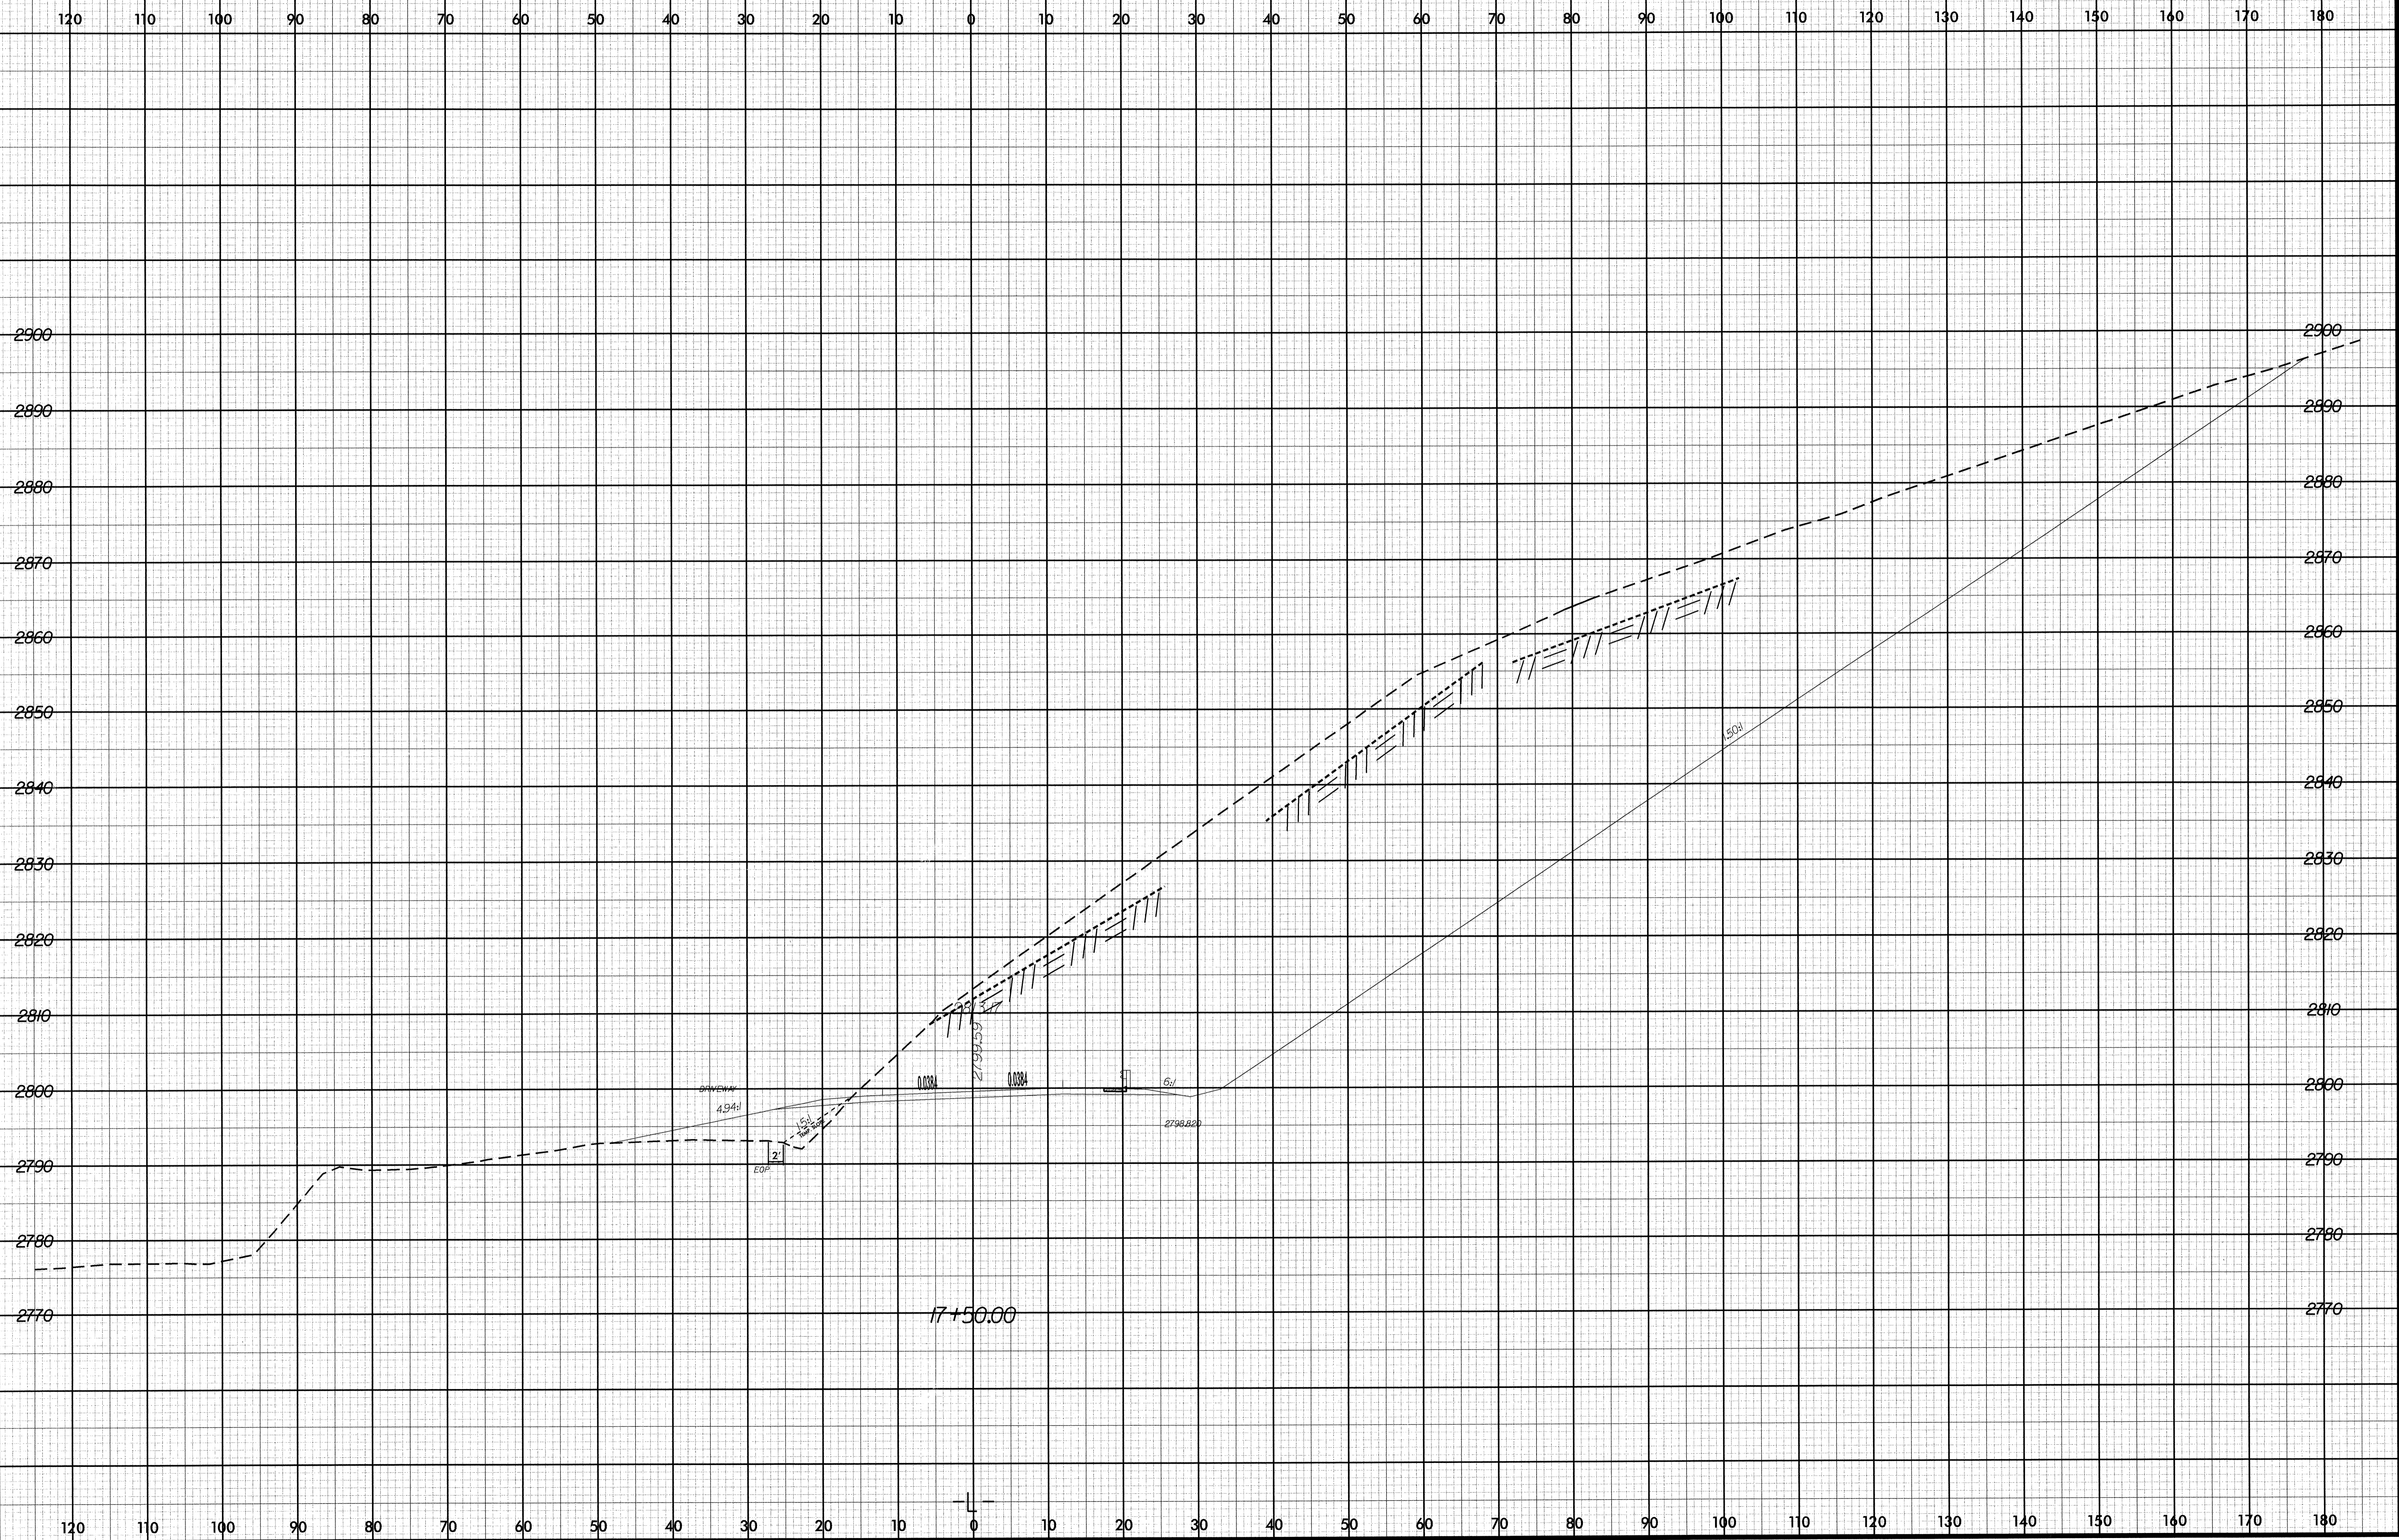

07/05/04
r:\Roadway\sec\B4010\FDY_MFL.LDCM
08/23/99