


8/23/99

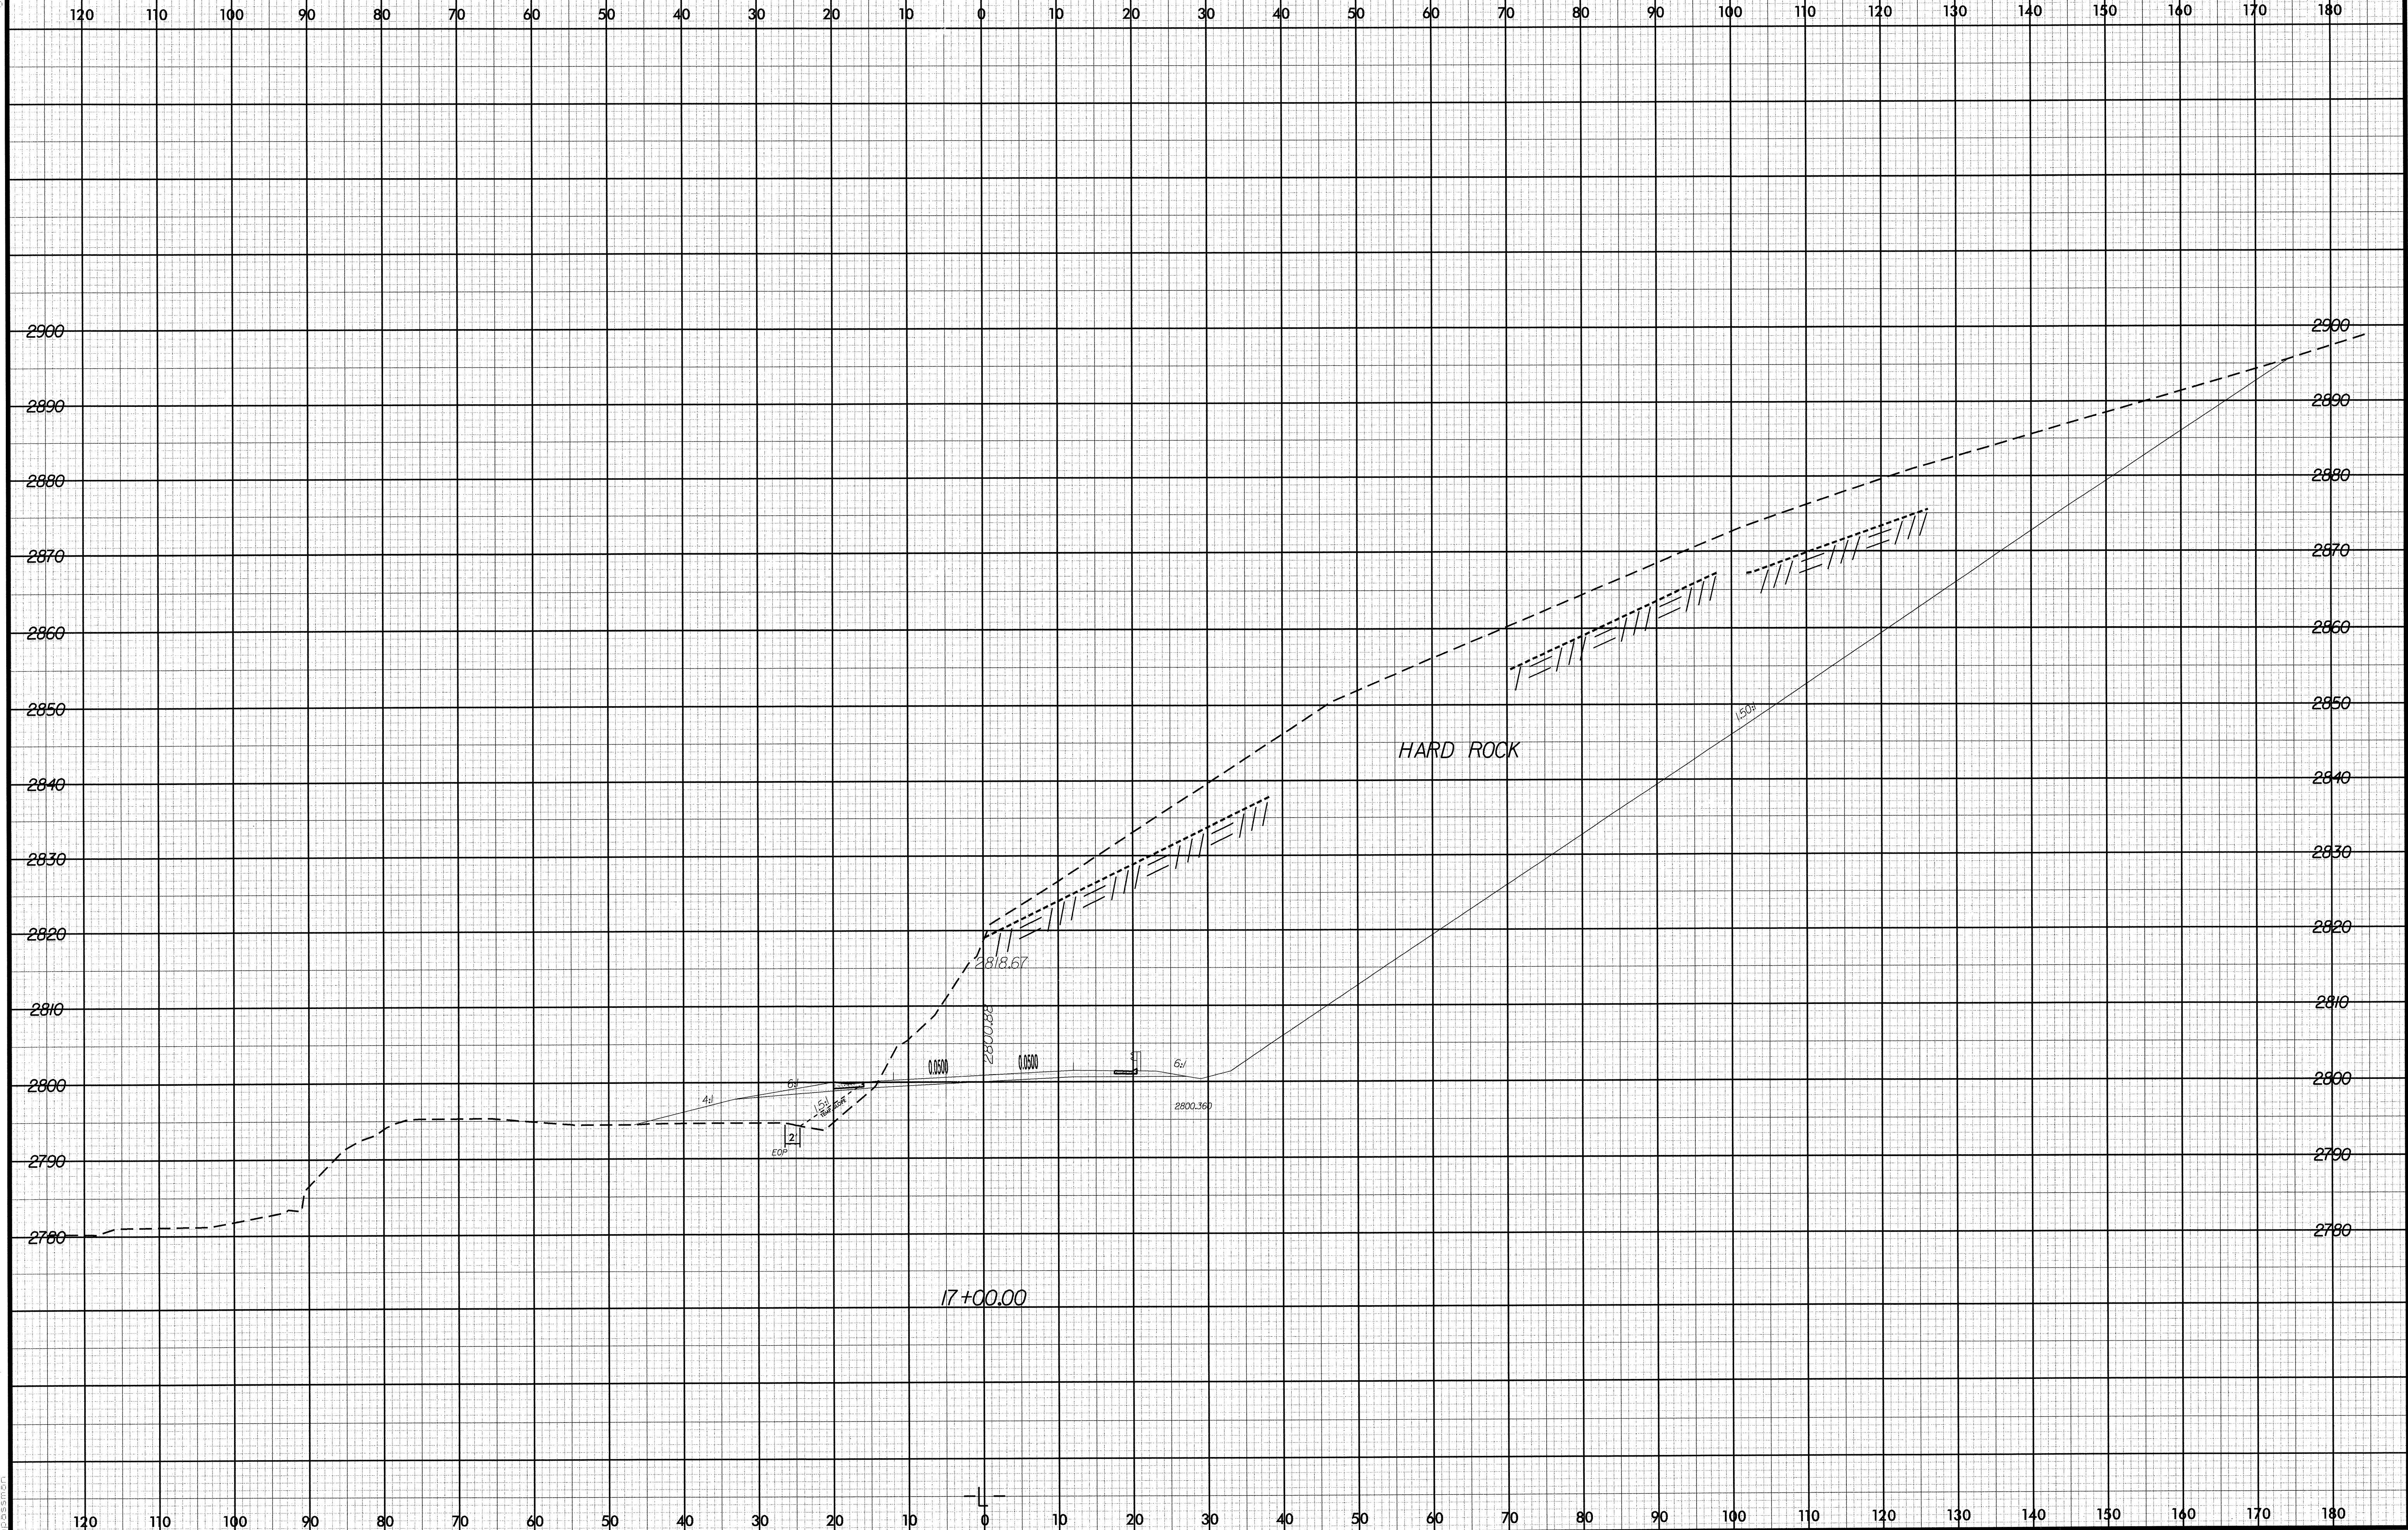

01/05/04  
C:\roadm\sc\B-4010-RDY\_XPL.L.DGN  
[Signature]