
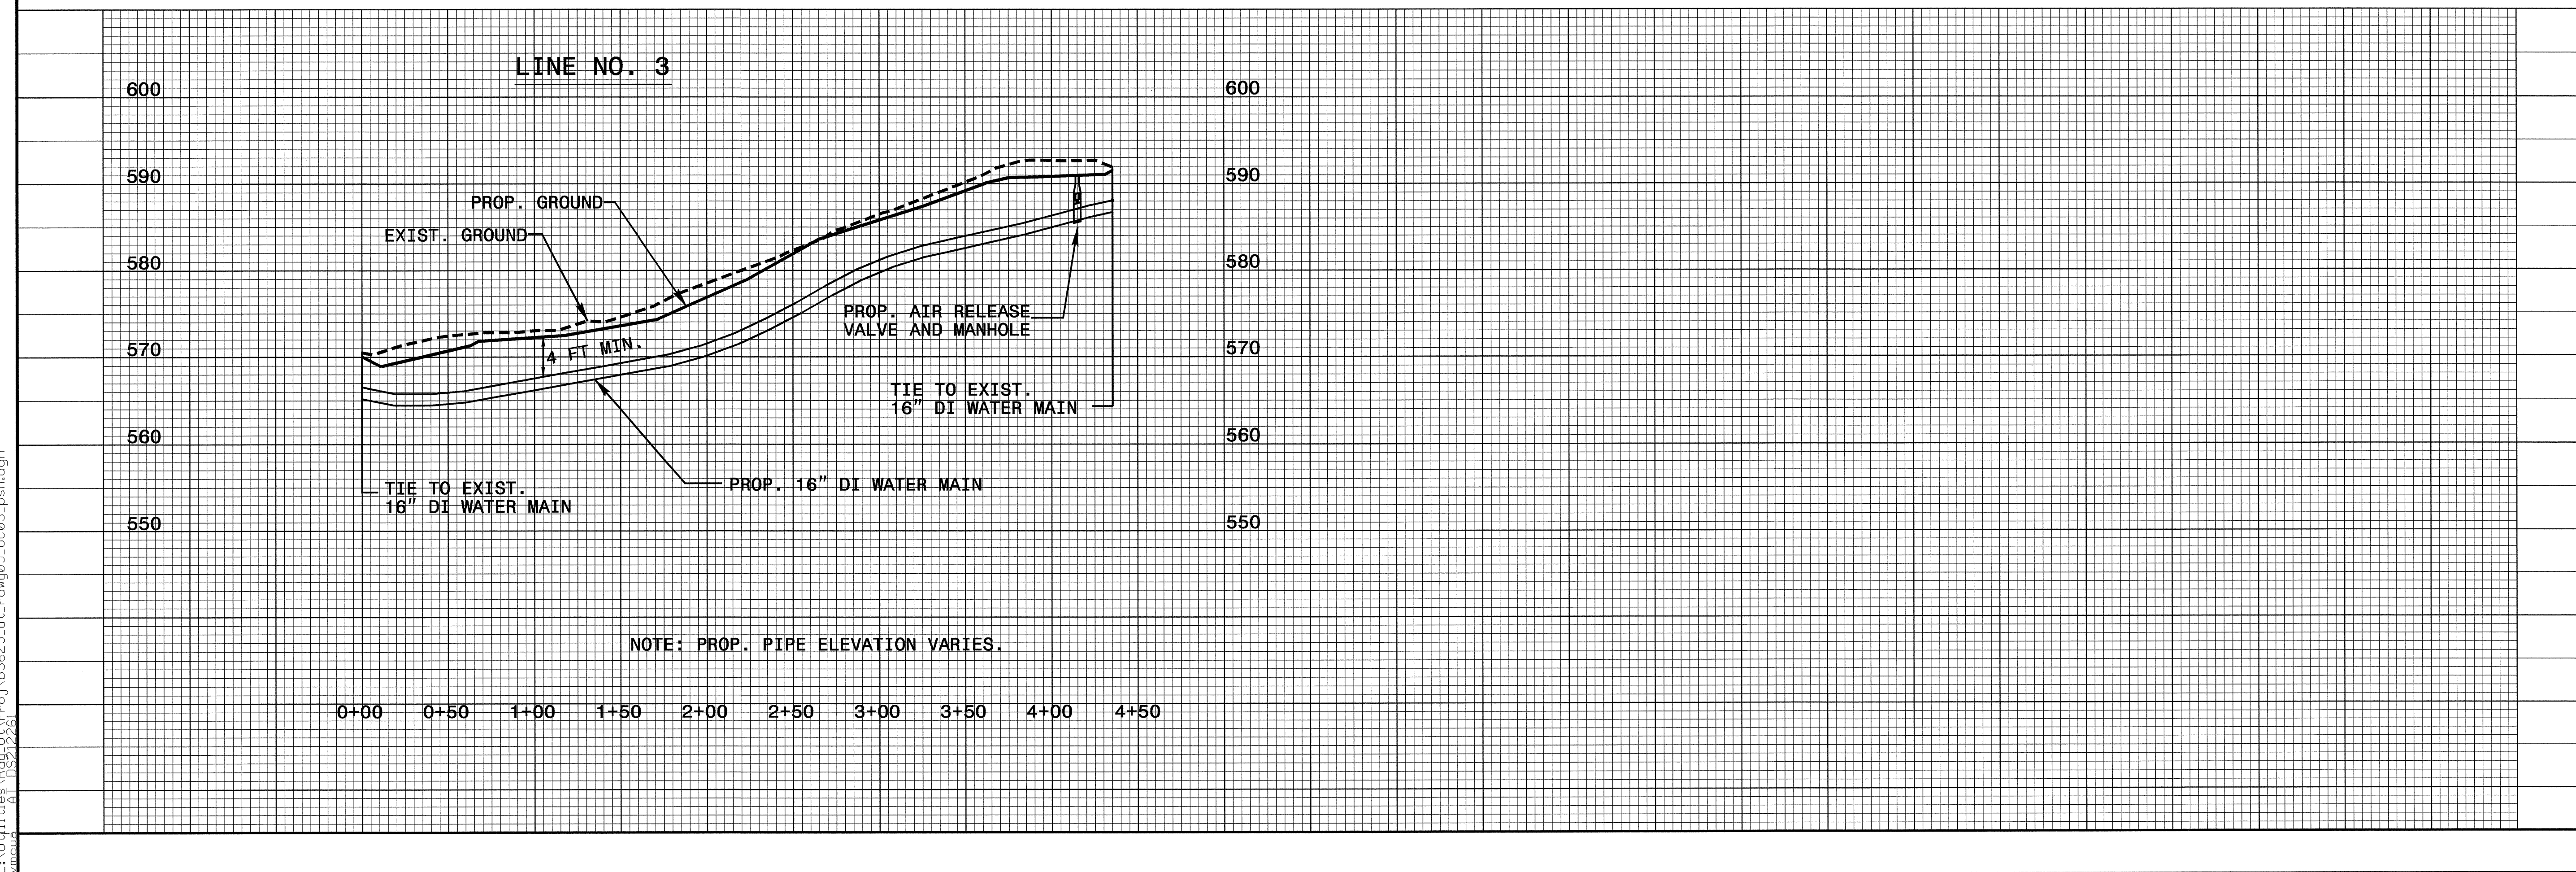


PROJECT REFERENCE NO.	SHEET NO.
<b>B-3623</b>	<b>UC-3</b>
DESIGNED BY: <b>VM</b>	
DRAWN BY: <b>VM</b>	
CHECKED BY: <b>RBW</b>	
APPROVED BY: <b>RBW</b>	
REVISED:	
NORTH CAROLINA DEPARTMENT OF TRANSPORTATION	
DESIGN SERVICES UNIT PHONE: (919) 250-4128 FAX: (919) 250-4119	
UTILITY CONSTRUCTION PLANS ONLY	

**UTILITY CONSTRUCTION**

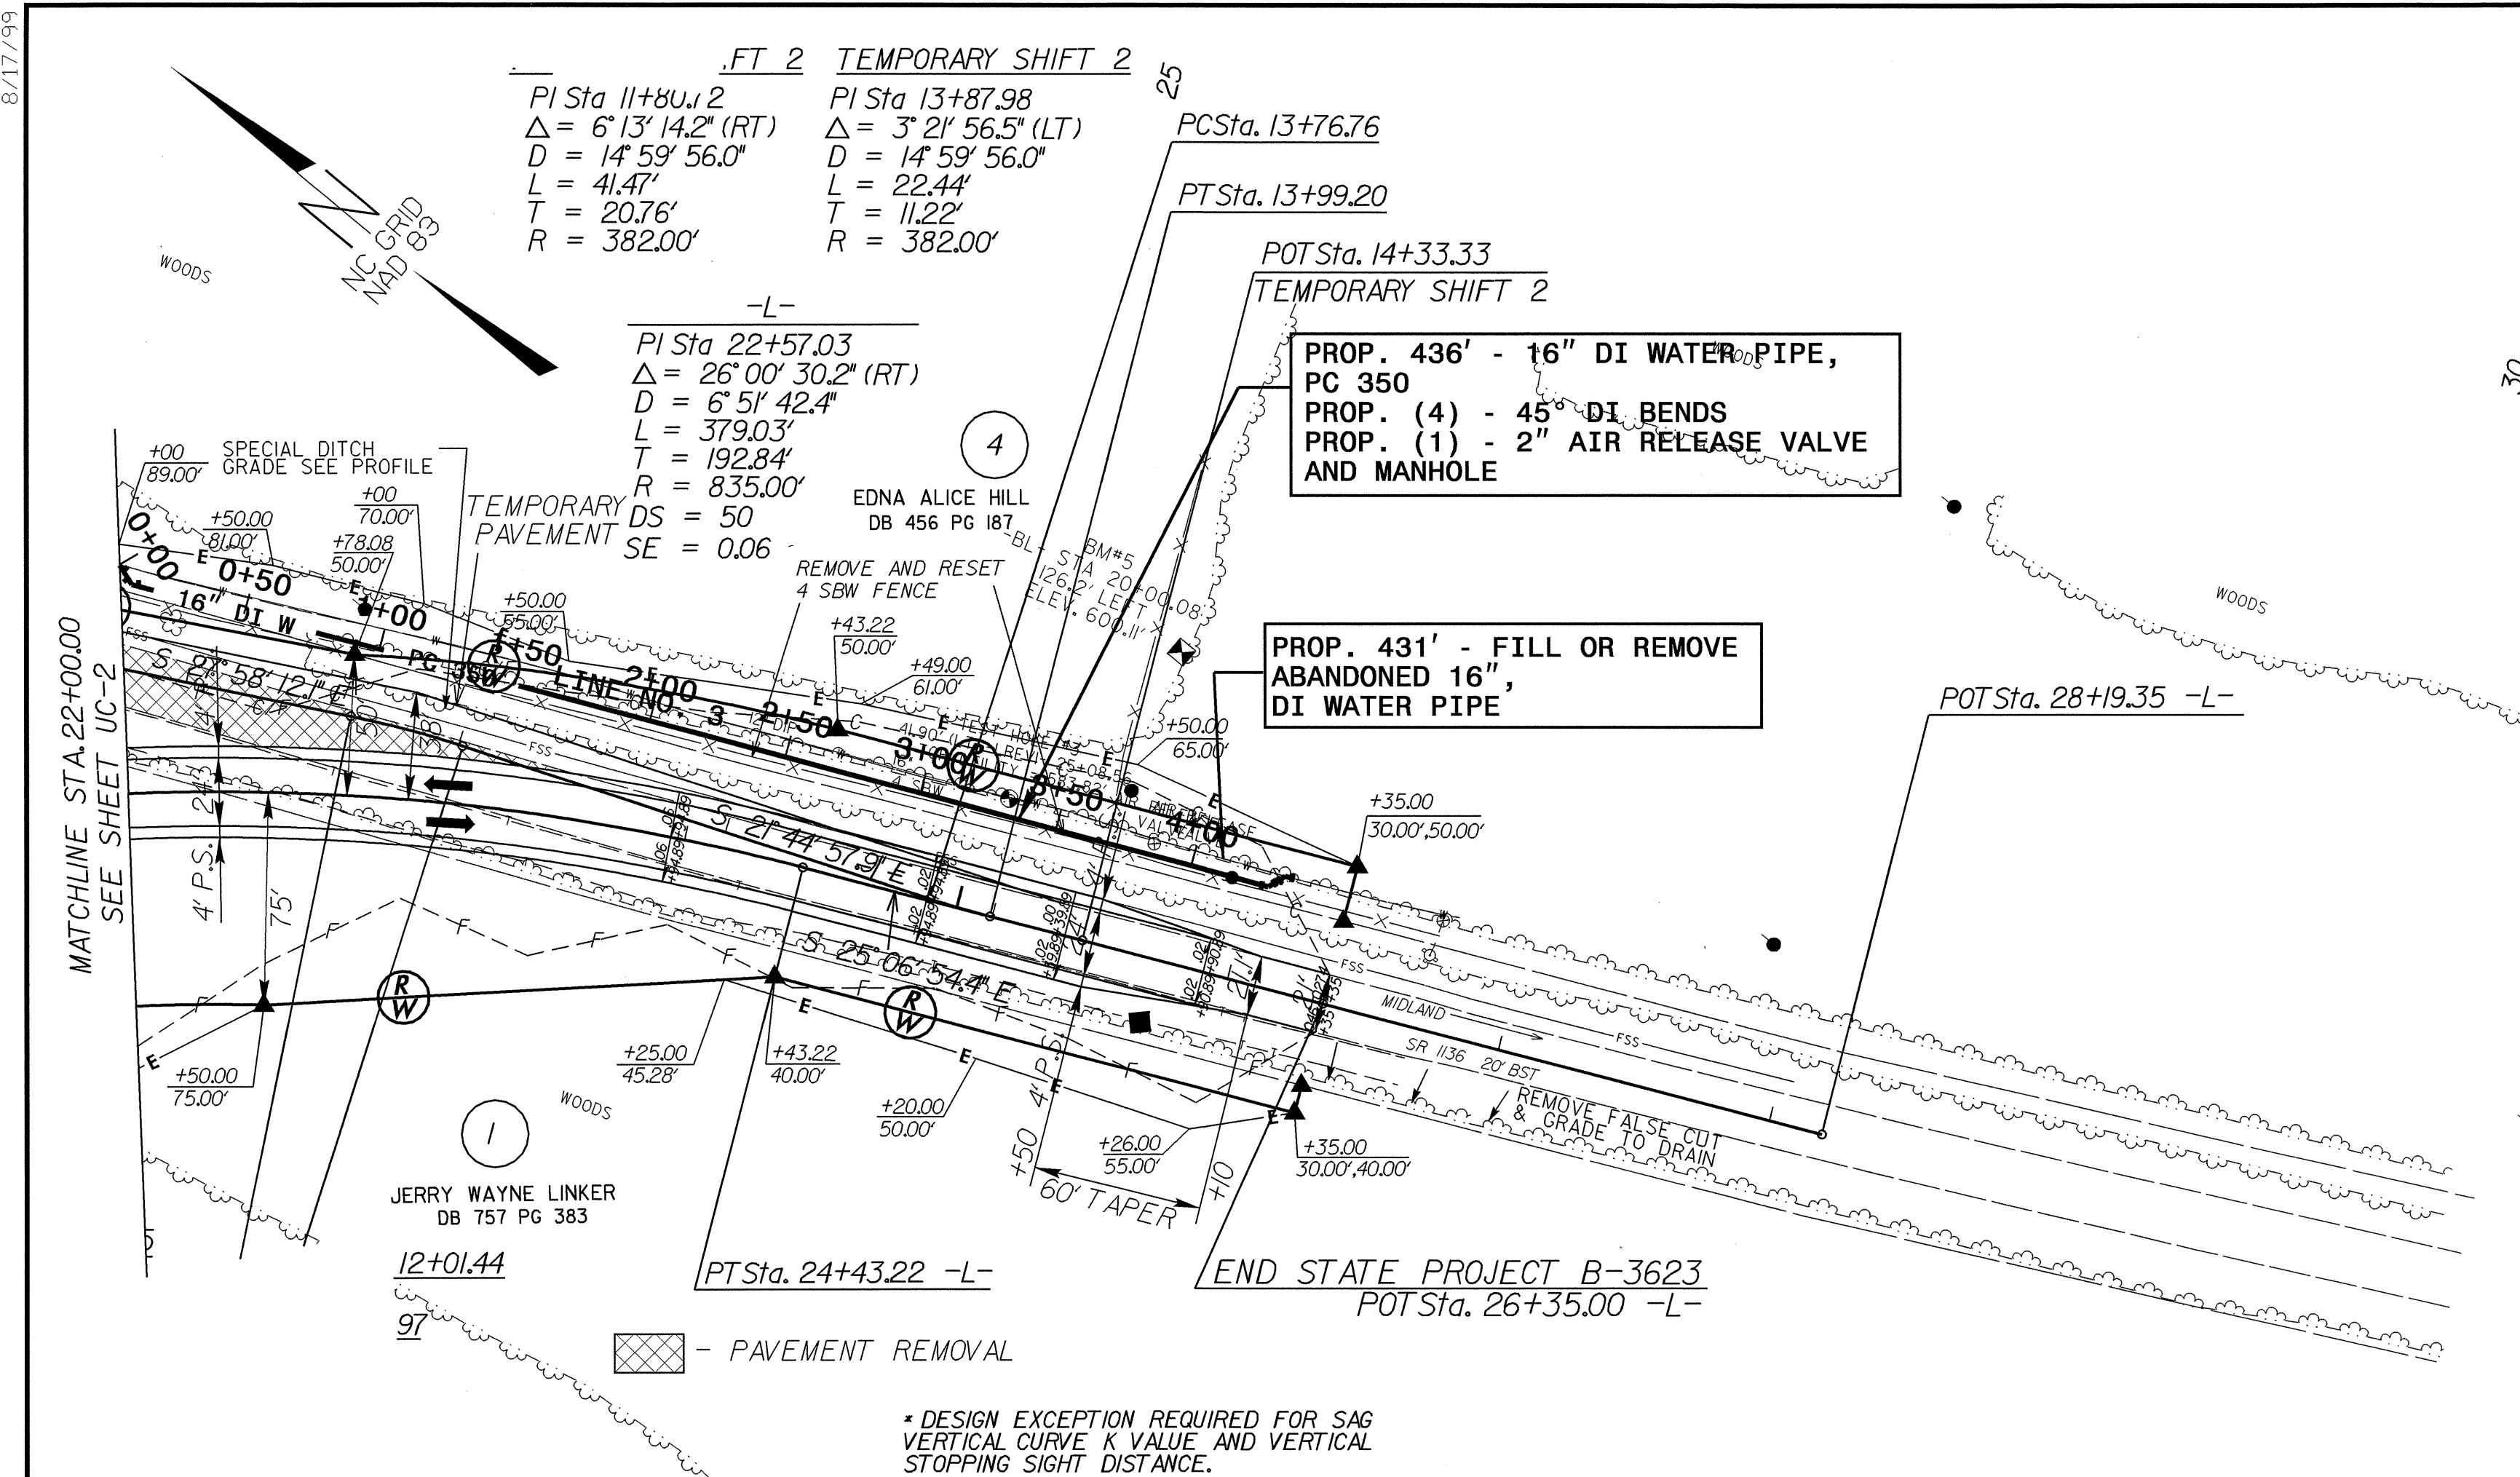

\* DESIGN EXCEPTION REQUIRED FOR SAG VERTICAL CURVE K VALUE AND VERTICAL STOPPING SIGHT DISTANCE.

NOTE: PROP. PIPE ELEVATION VARIES.

8/17/99  
 02-DEC-2003 14:43  
 L:\Utilities\Edna Alice Hill\B3623\ut\_rdw\05\_UC03\_psh.dgn  
 vmmw04 10/21/05