

**RIGHT ANGLE SECTION OF BARREL**


THERE ARE 132 "C" BARS IN SECTION OF BARREL.

PROJECT NO. B-3629  
CASWELL COUNTY  
 STATION: 15+91.00 -L-

SHEET 4 OF 6

STATE OF NORTH CAROLINA  
 DEPARTMENT OF TRANSPORTATION  
 RALEIGH

**TRIPLE 12 FT. x 8 FT.  
 CONCRETE BOX CULVERT  
 105° SKEW**

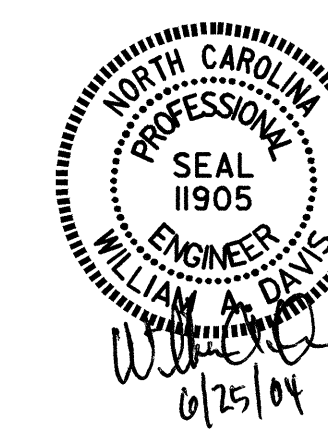

DRAWN BY : J.D. HAWK DATE : 2/27/04  
 CHECKED BY : J.L. WALTON DATE : 3/22/04

25-JUN-2004 10:00  
 W:\squad\B3629\jdhawk\Drawings\B3629.ed.CU.01.dgn  
 jdhawk

REVISIONS						SHEET NO.
NO.	BY:	DATE:	NO.	BY:	DATE:	C-4
1			3			TOTAL SHEETS
2			4			6