



CULVERT SECTION NORMAL TO ROADWAY

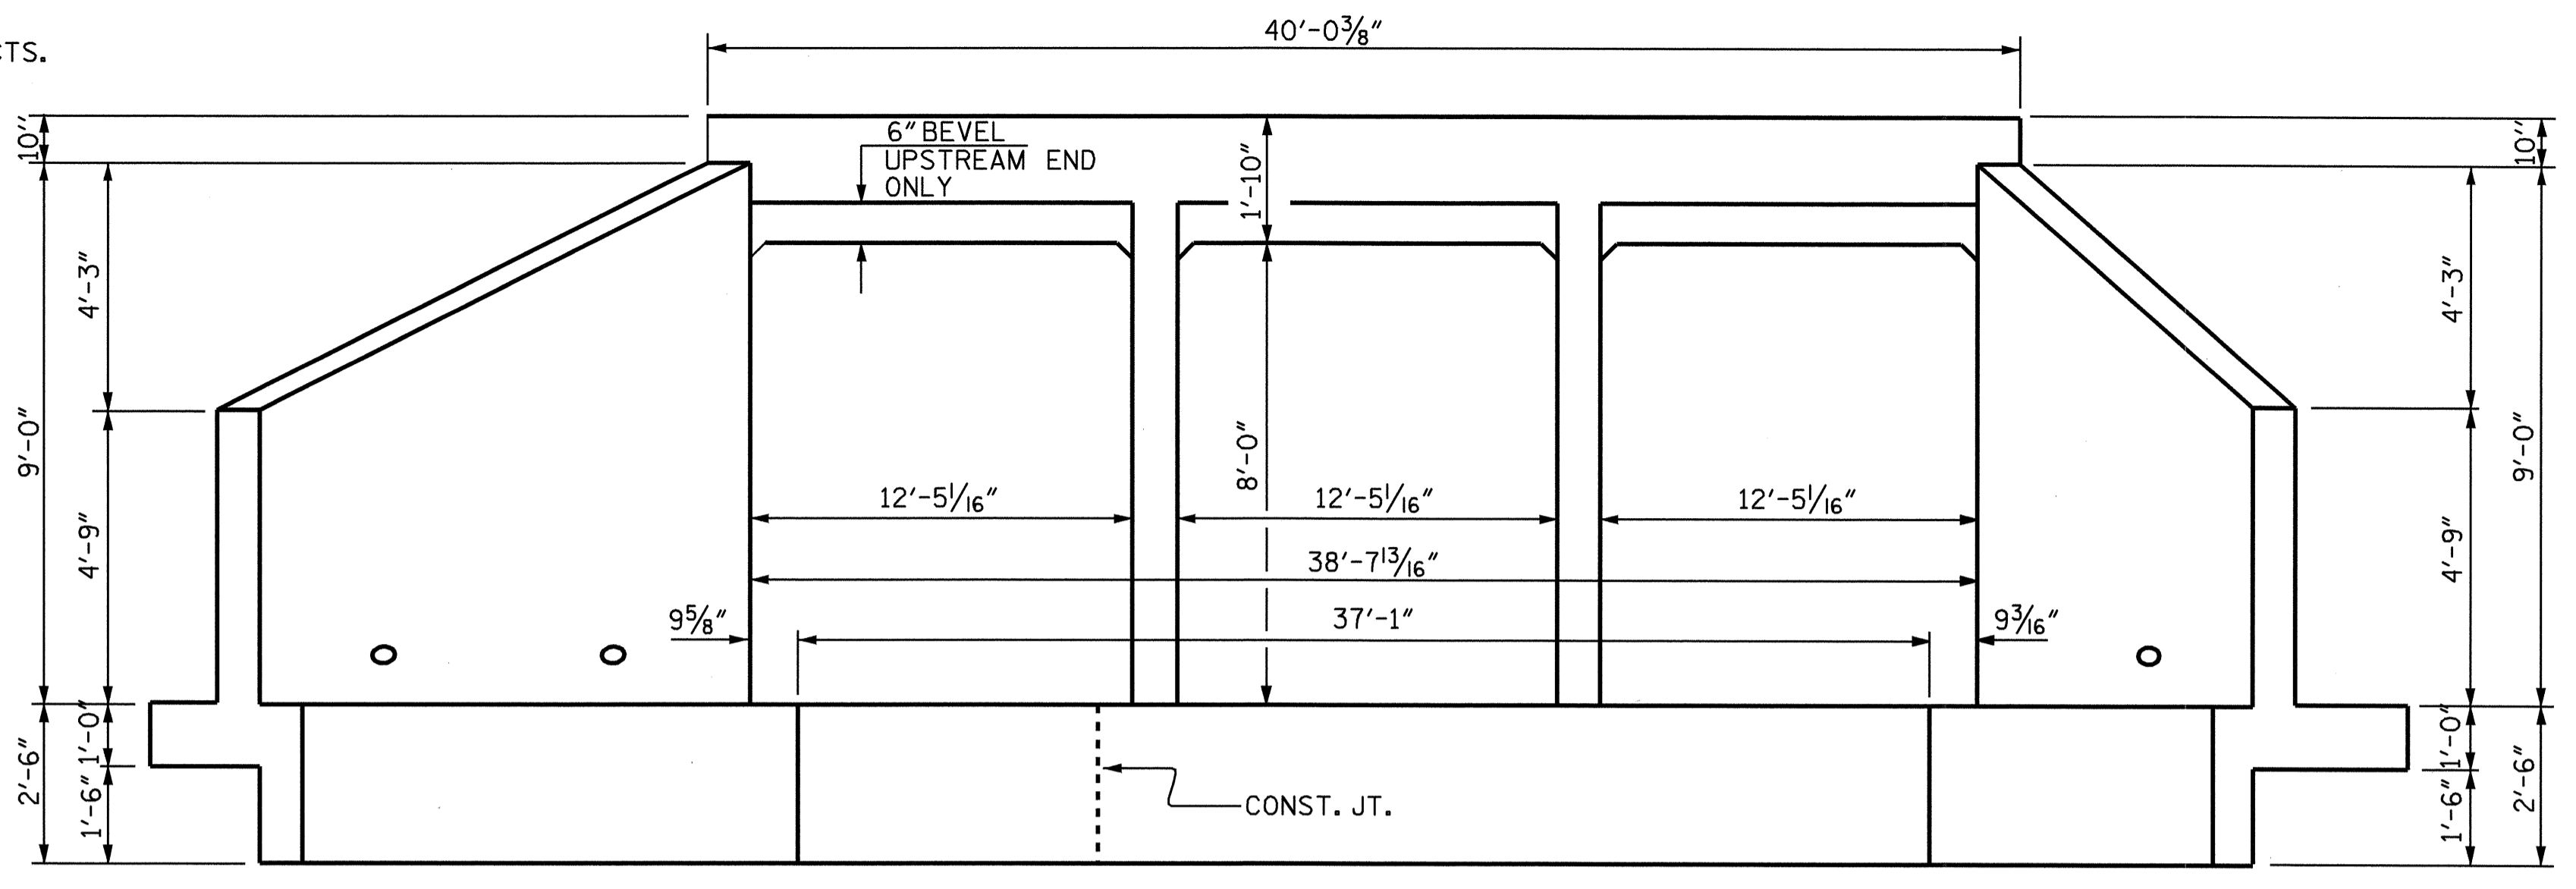

**END ELEVATION NORMAL TO SKEW
(LOOKING DOWNSTREAM)**

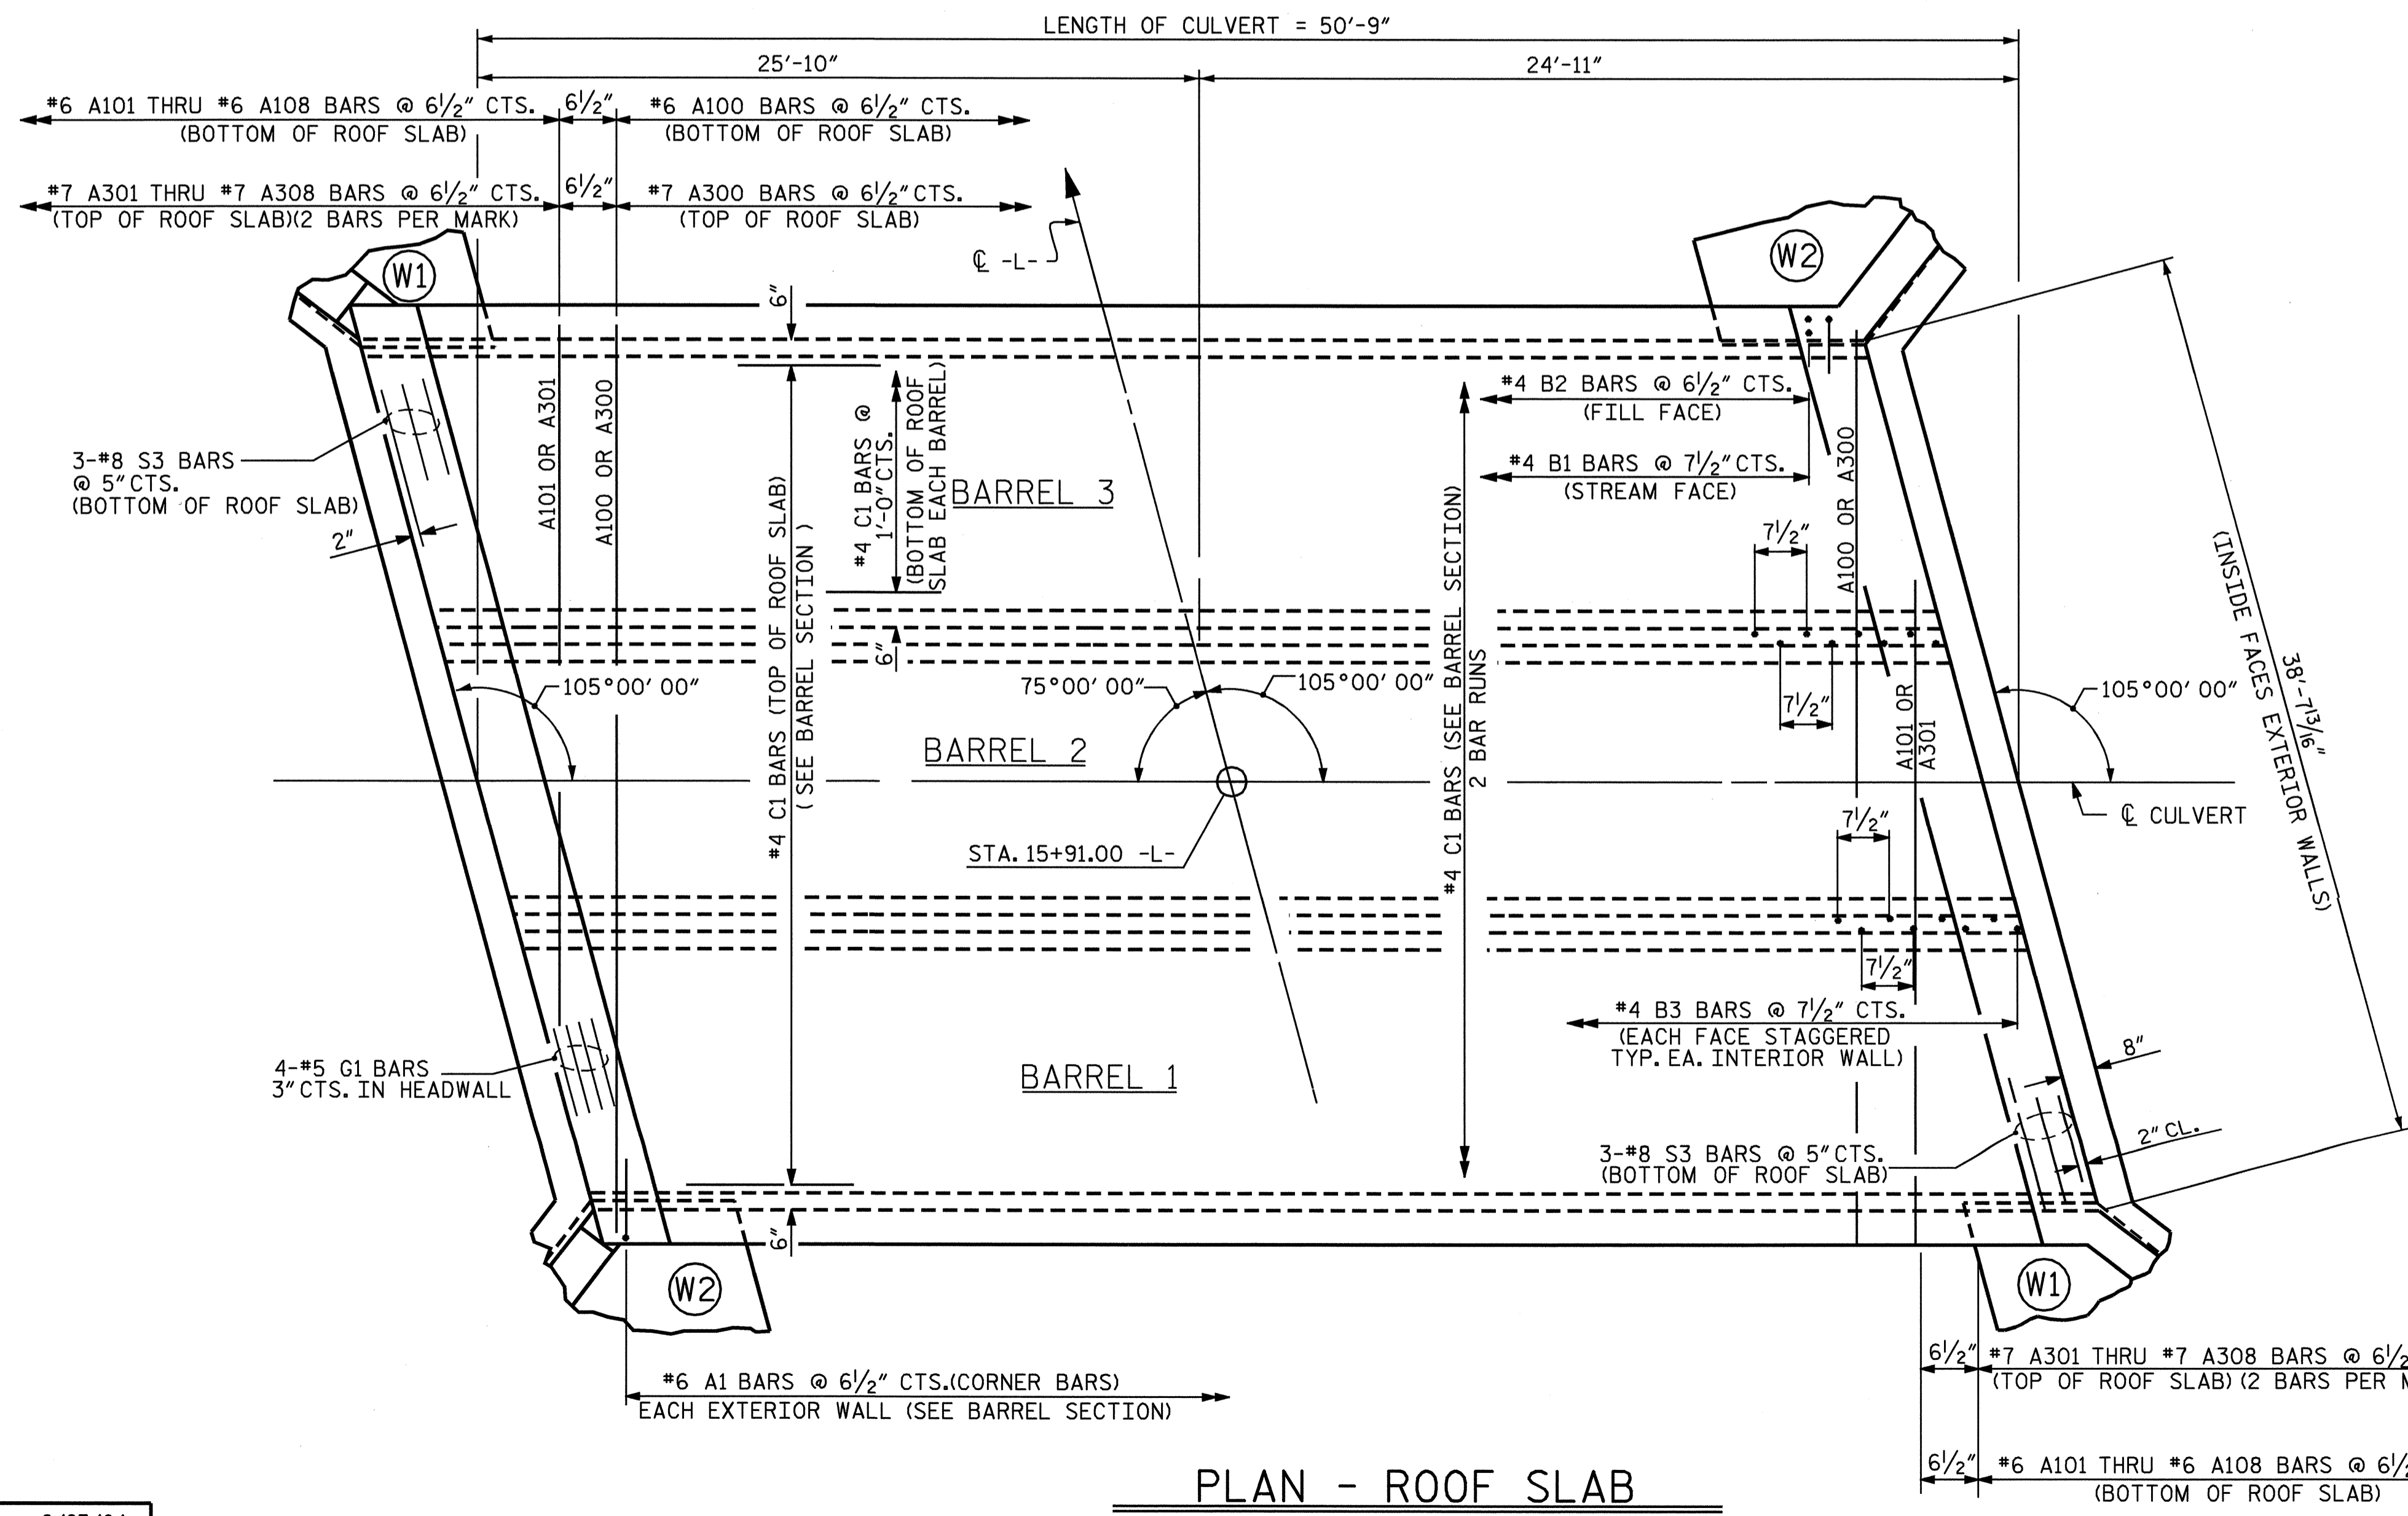

PLAN - ROOF SLAB

REVISED 11-19-99 BY M.M. CHECKED BY R.M.W.
 REVISED 8-28-92 BY E.L.R. CHECKED BY G.R.P.
 REDRAWN 8-27-90 BY C.O.C. CHECKED BY M.A.J.

ASSEMBLED BY : J.D. HAWK DATE : 2/27/04
 CHECKED BY : J.L. WALTON DATE : 3/22/04

PROJECT NO. B-3629
CASWELL COUNTY
 STATION: 15+91.00 -L-

SHEET 2 OF 6

STATE OF NORTH CAROLINA
DEPARTMENT OF TRANSPORTATION
RALEIGH

**TRIPLE 12 FT. X 8 FT.
CONCRETE BOX CULVERT
105° SKEW**

REVISIONS						SHEET NO.	
NO.	BY:	DATE:	NO.	BY:	DATE:	C-2	
1			3			TOTAL SHEETS	
2			4			6	

