



8/23/99

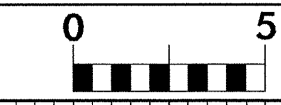

PROJ. REFERENCE NO. B-3629 SHEET NO. X-15

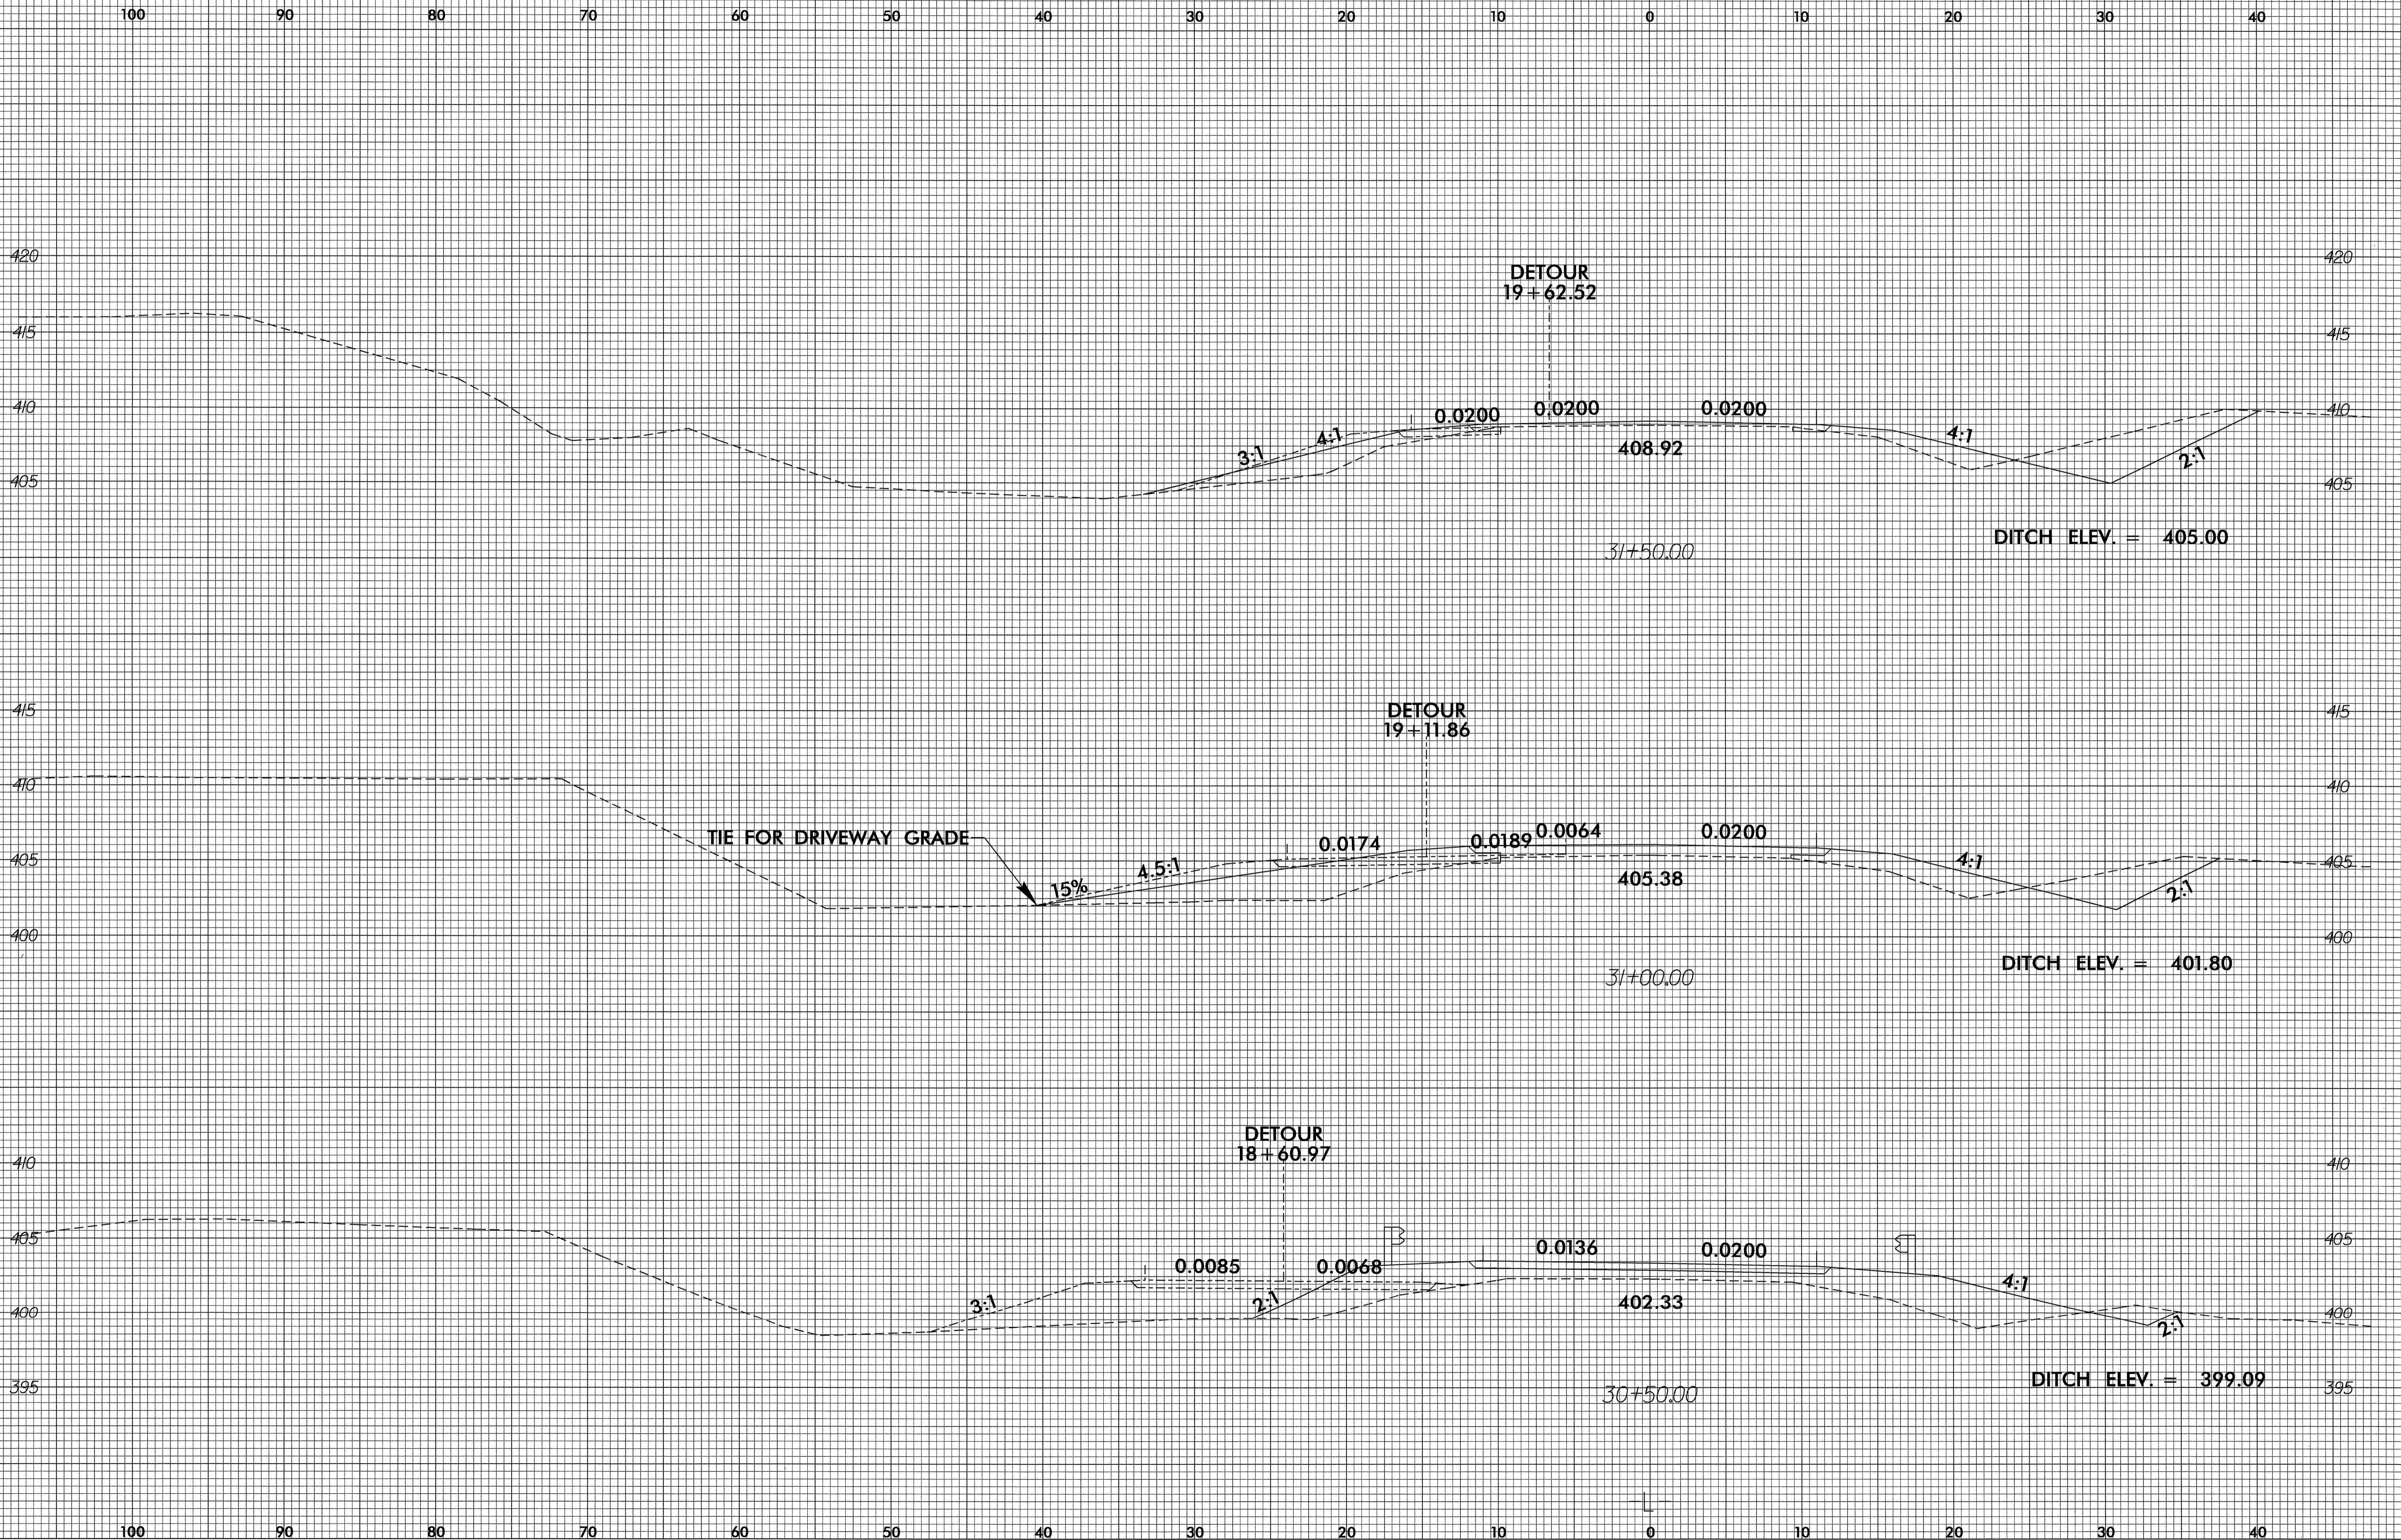

27-MAY-2004 07:51 R:\XSC\63629\AT RD203021 JBGauthier