
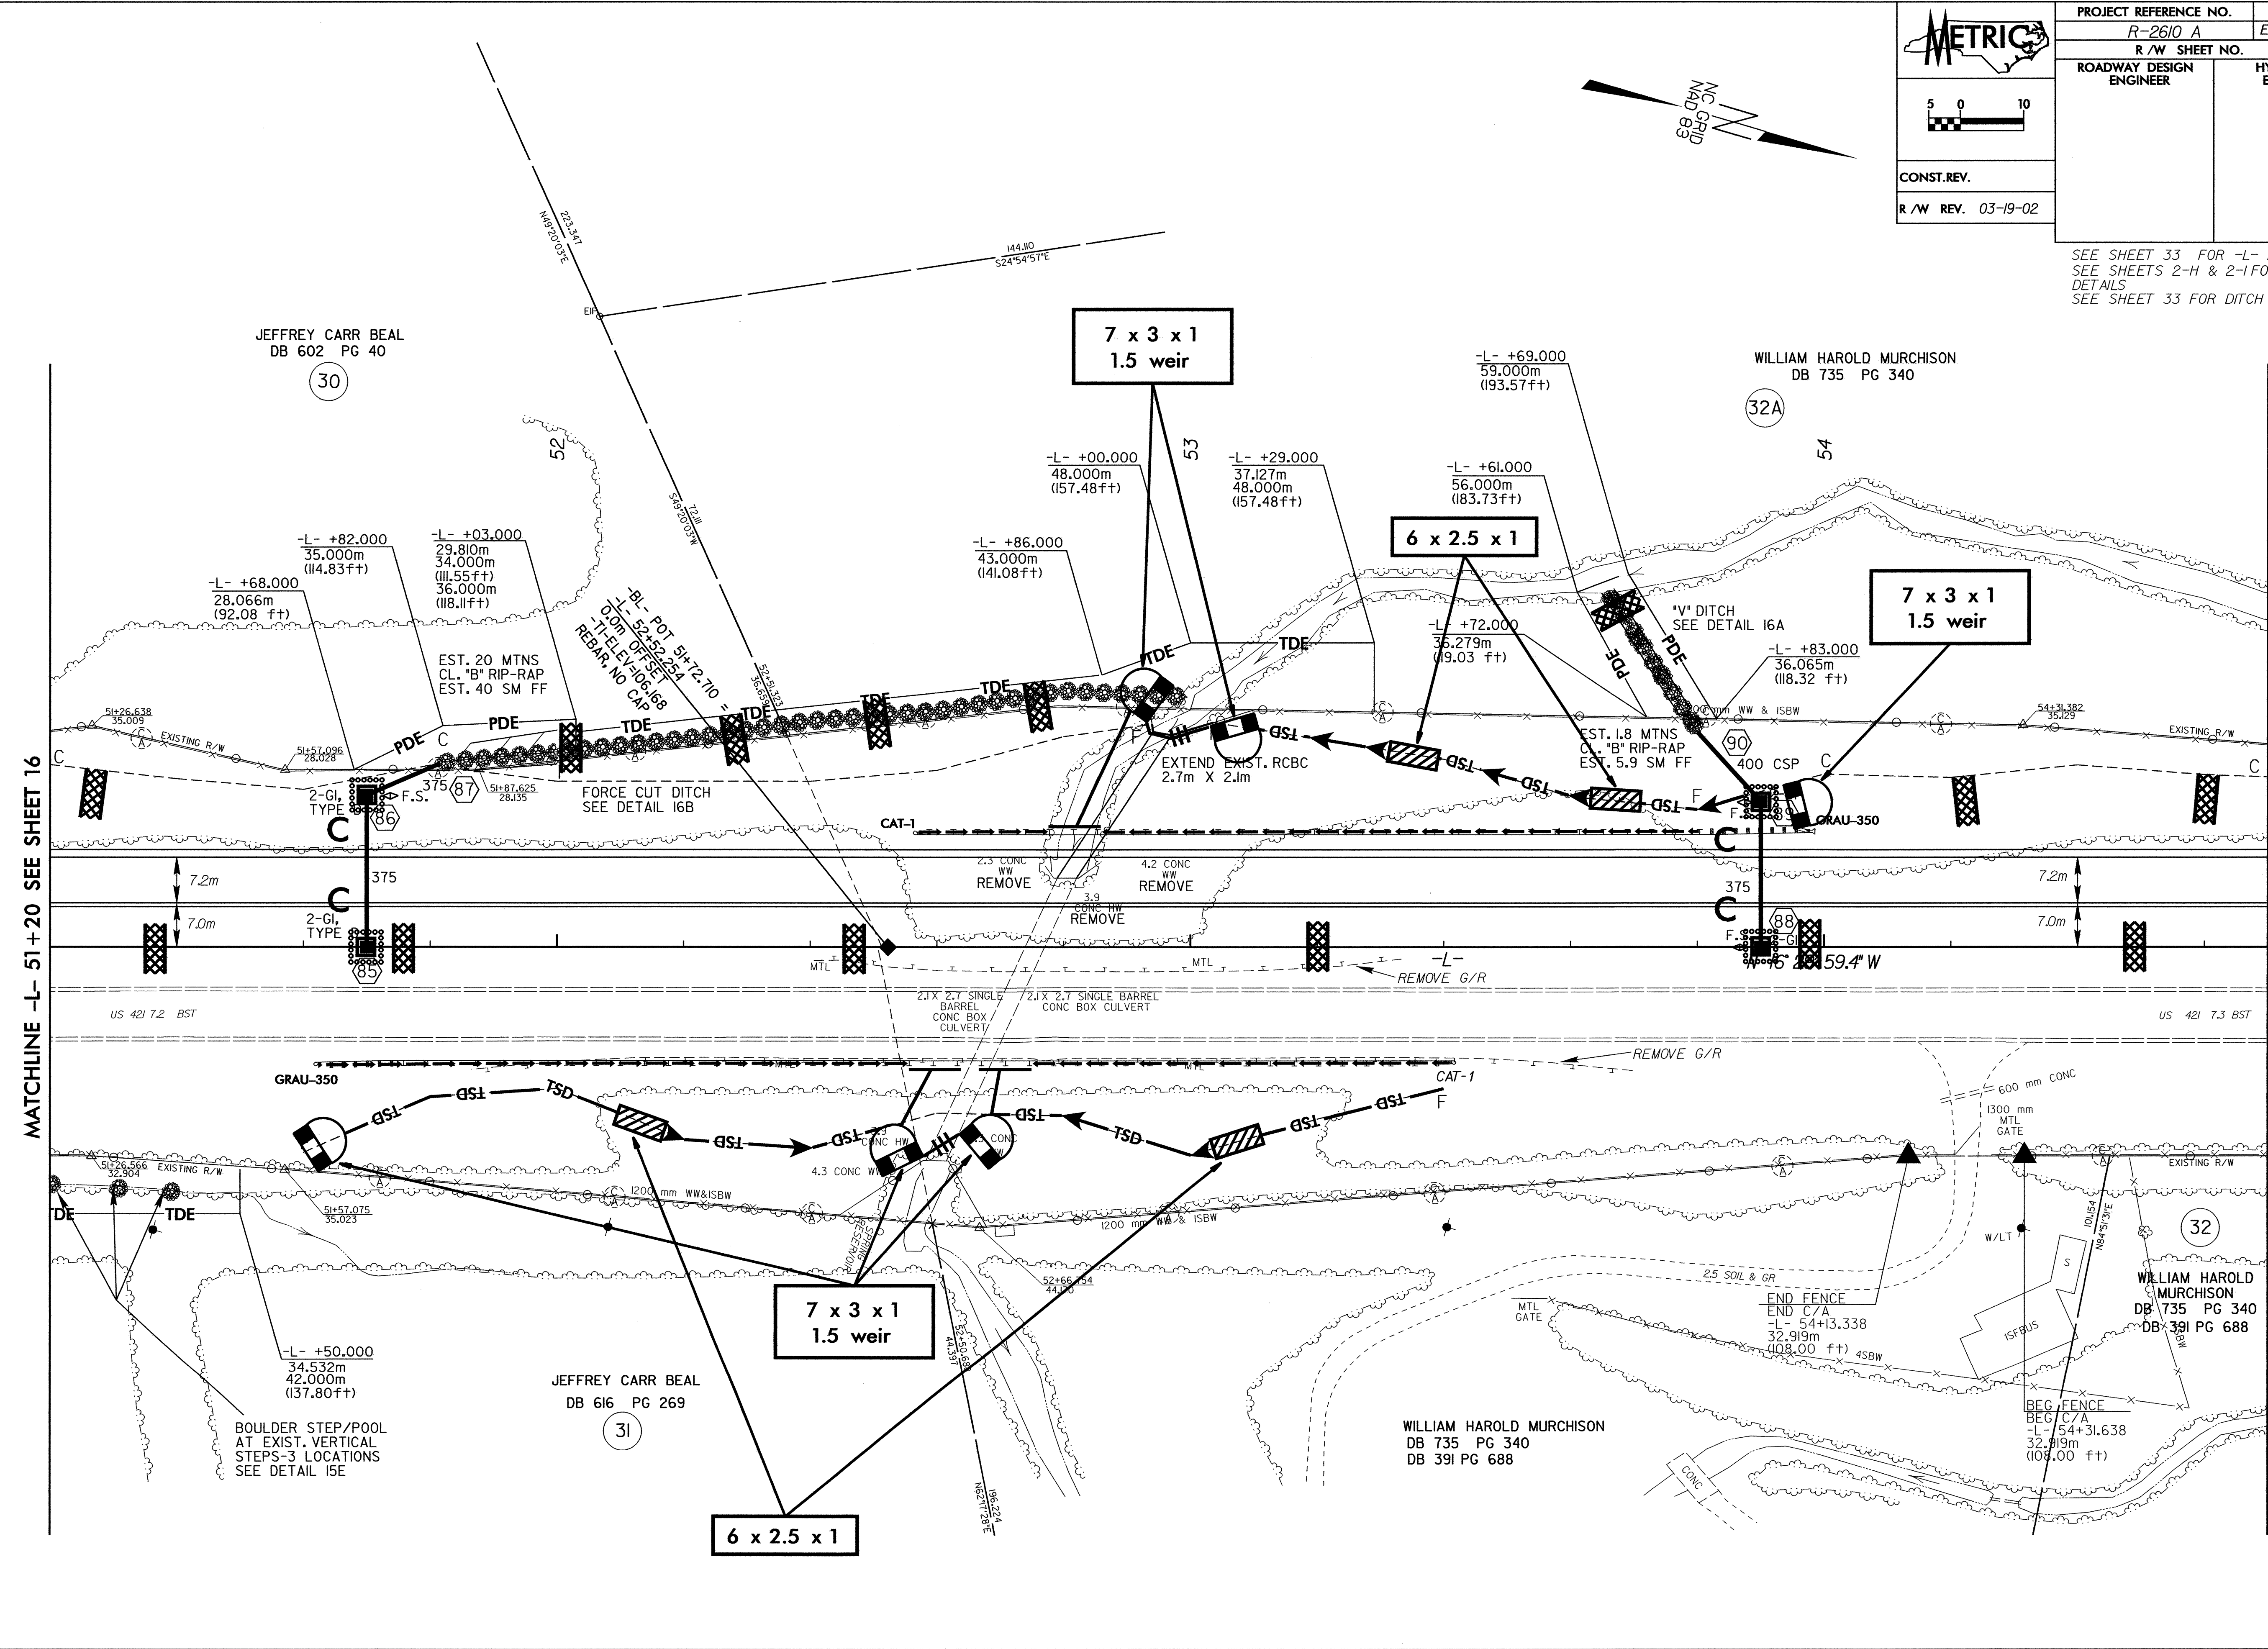


CONST. REV.
R/W REV. 03-19-02

PROJECT REFERENCE NO. R-2610 A	SHEET NO. EC-43/CONST.17
R/W SHEET NO.	
ROADWAY DESIGN ENGINEER	HYDRAULICS ENGINEER

SEE SHEET 33 FOR -L- PROFILE
SEE SHEETS 2-H & 2-I FOR DITCH DETAILS
SEE SHEET 33 FOR DITCH PROFILES

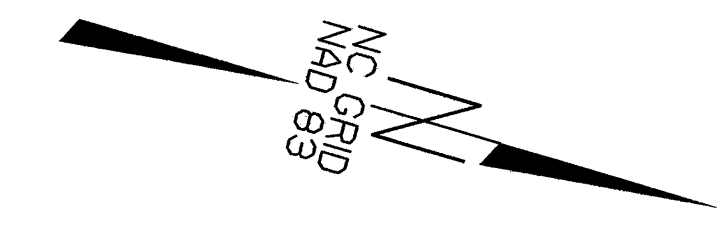

REVISIONS

MATCHLINE -L- 51+20 SEE SHEET 16

MATCHLINE -L- 54+70 SEE SHEET 18

I:\NOV-2003\1553\dl\re\m\p\al\18-2610a\pro\1-2610a17.pah
 8/17/99