
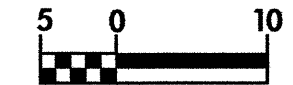


8/17/03  
 H:\04-2003\144  
 d:\vrau\c\ural\14-2610a\proj\2610a\26.psh  
 mlaugstah

**CLEARING AND GRUBBING  
 EROSION CONTROL FOR  
 CONSTRUCTION SHEET 26**

**NOTE:**  
 PLACE TEMPORARY ROCK SEDIMENT DAMS TYPE-B  
 AND TEMPORARY ROCK SILT CHECKS TYPE-A AT  
 DRAINAGE OUTLETS.

	
PROJECT REFERENCE NO. R-2610 A	SHEET NO. EC-28/CONST.26
R/W SHEET NO.	
ROADWAY DESIGN ENGINEER	HYDRAULICS ENGINEER
	
CONST.REV.	
R/W REV.	

SEE SHEET 37 FOR -L- PROFILE  
 SEE SHEETS 2-H & 2-I FOR DITCH  
 DETAILS  
 SEE SHEET 37 FOR DITCH PROFILES

MATCHLINE -L- 81+10 SEE SHEET 25

MATCHLINE -L- 83+20 SEE SHEET 27

