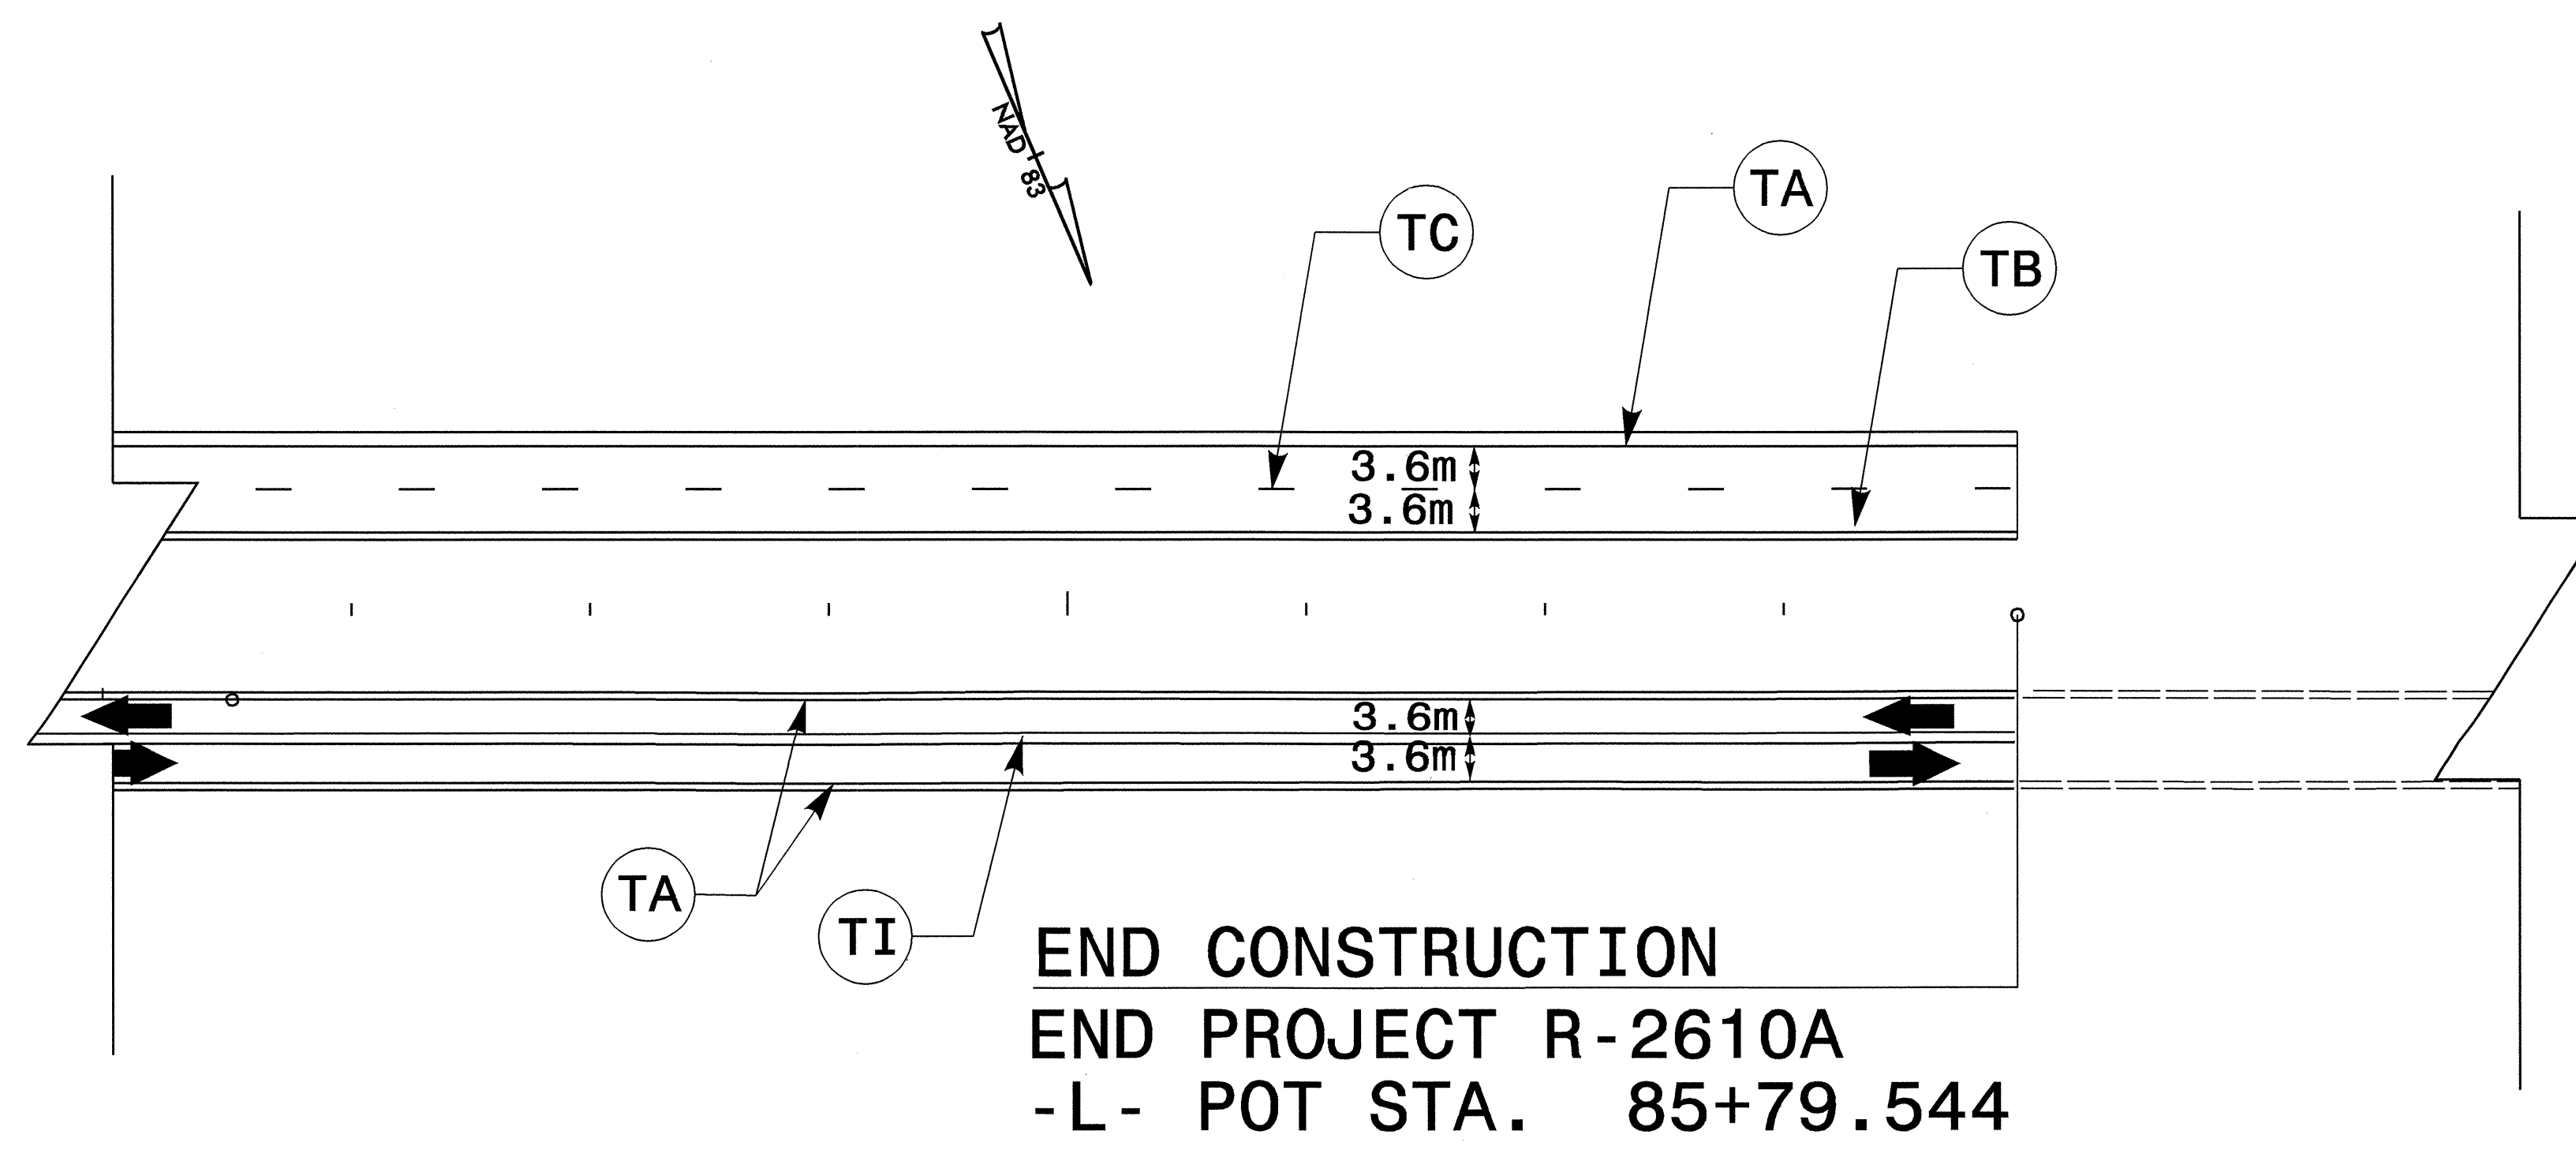
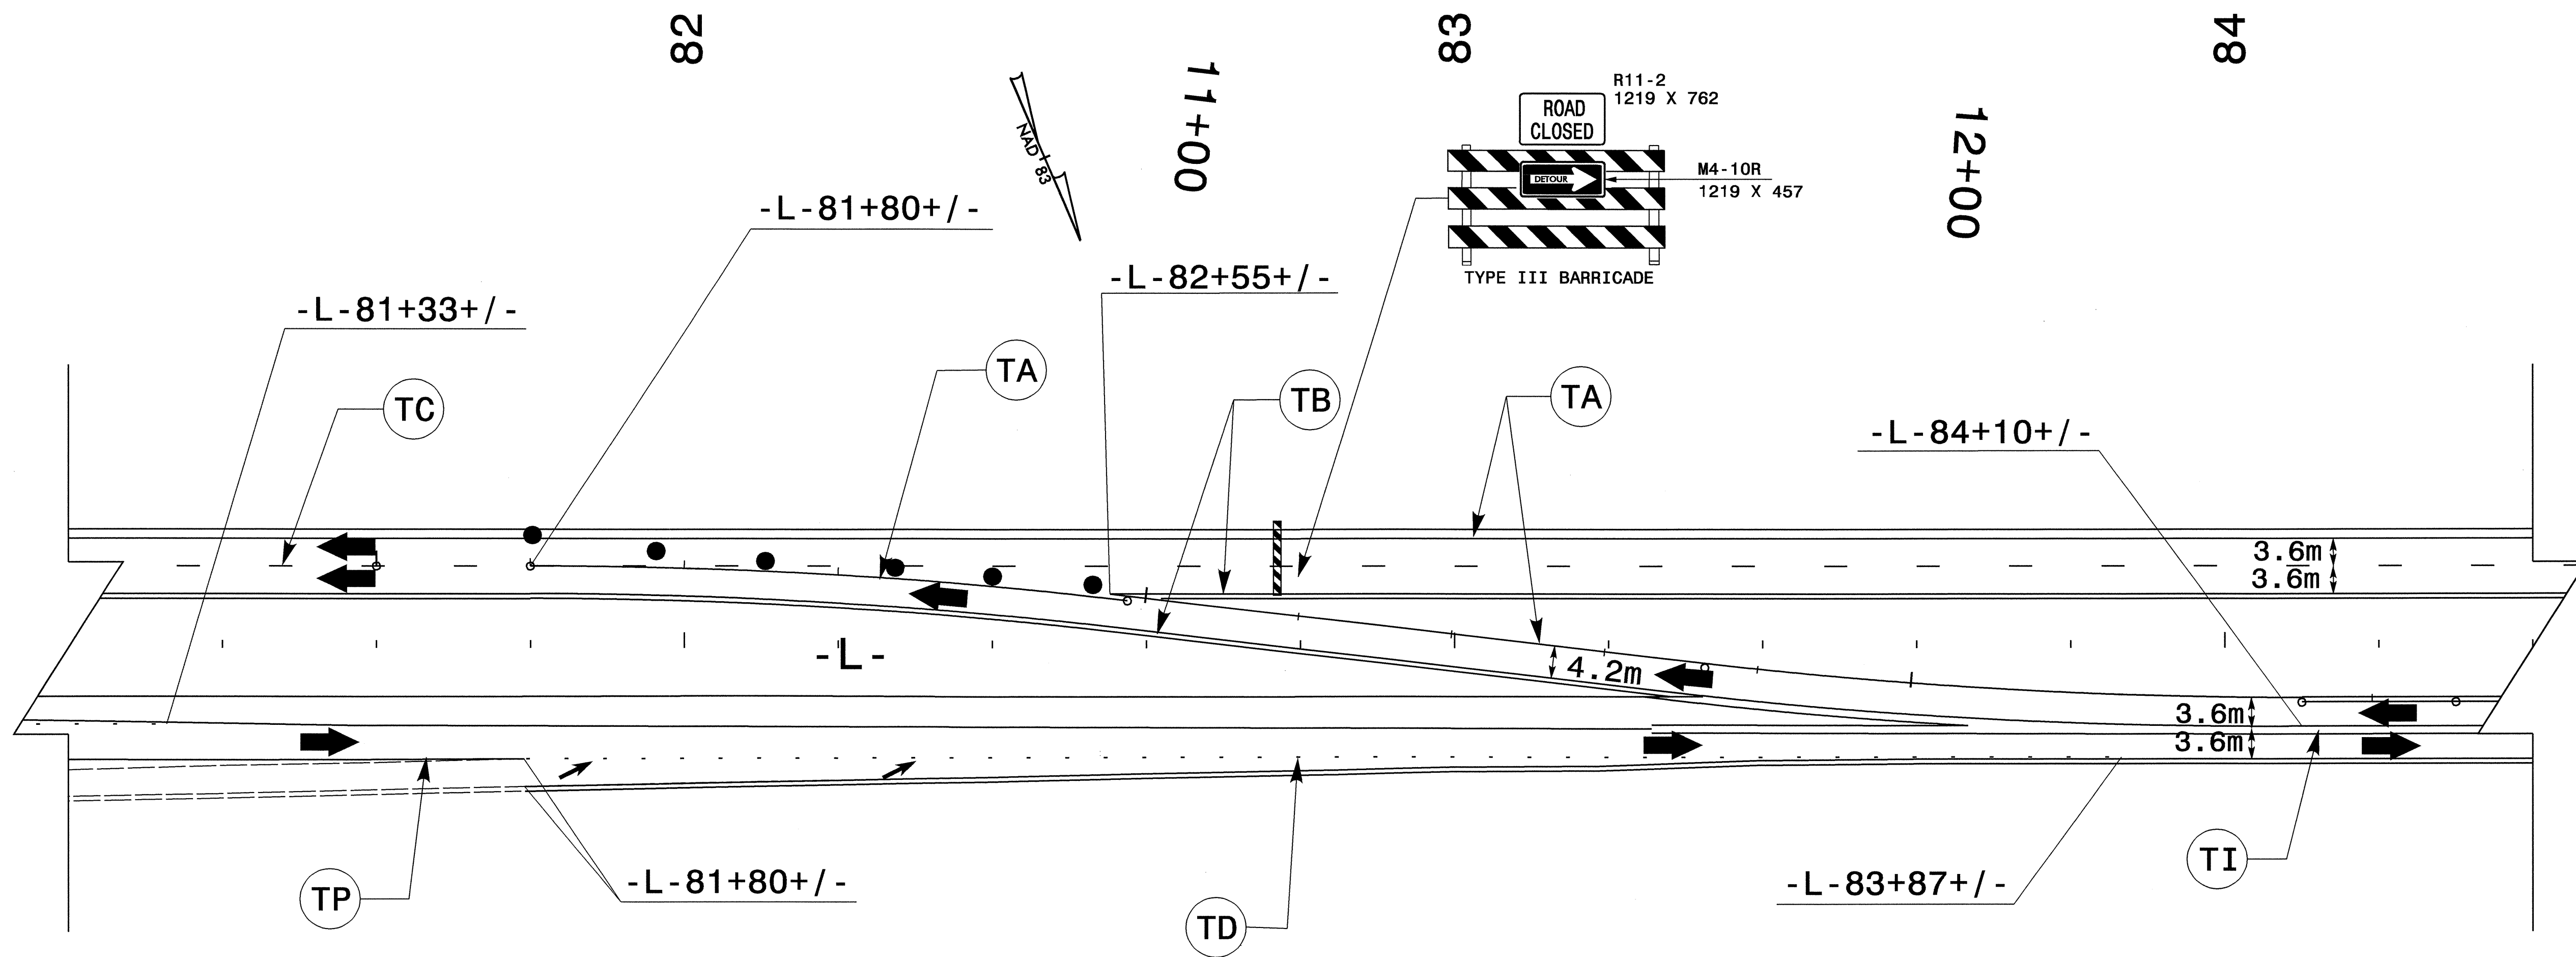

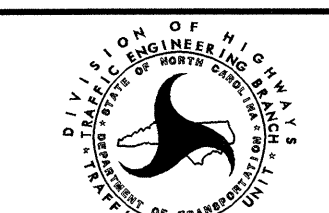




PROJ. REFERENCE NO.	SHEET NO.
R-2610A	PM-9



END CONSTRUCTION
END PROJECT R-2610A
-L- POT STA. 85+79.544

APPROVED: <i>[Signature]</i>	DATE: 10/2/05	FINAL PAVEMENT MARKING PLAN	
			
SCALE: NONE	DATE: 05-03		REVISIONS
DWG. BY: DER	DESIGN BY:		
REVIEWED BY:			

CADD FILE: R2610A_PM_PM08-09.DGN

29-OCT-2003 08:14
 E:\TCP\R2610a_pm_pm08-09.dgn
 DERichardson AT TETC206432