


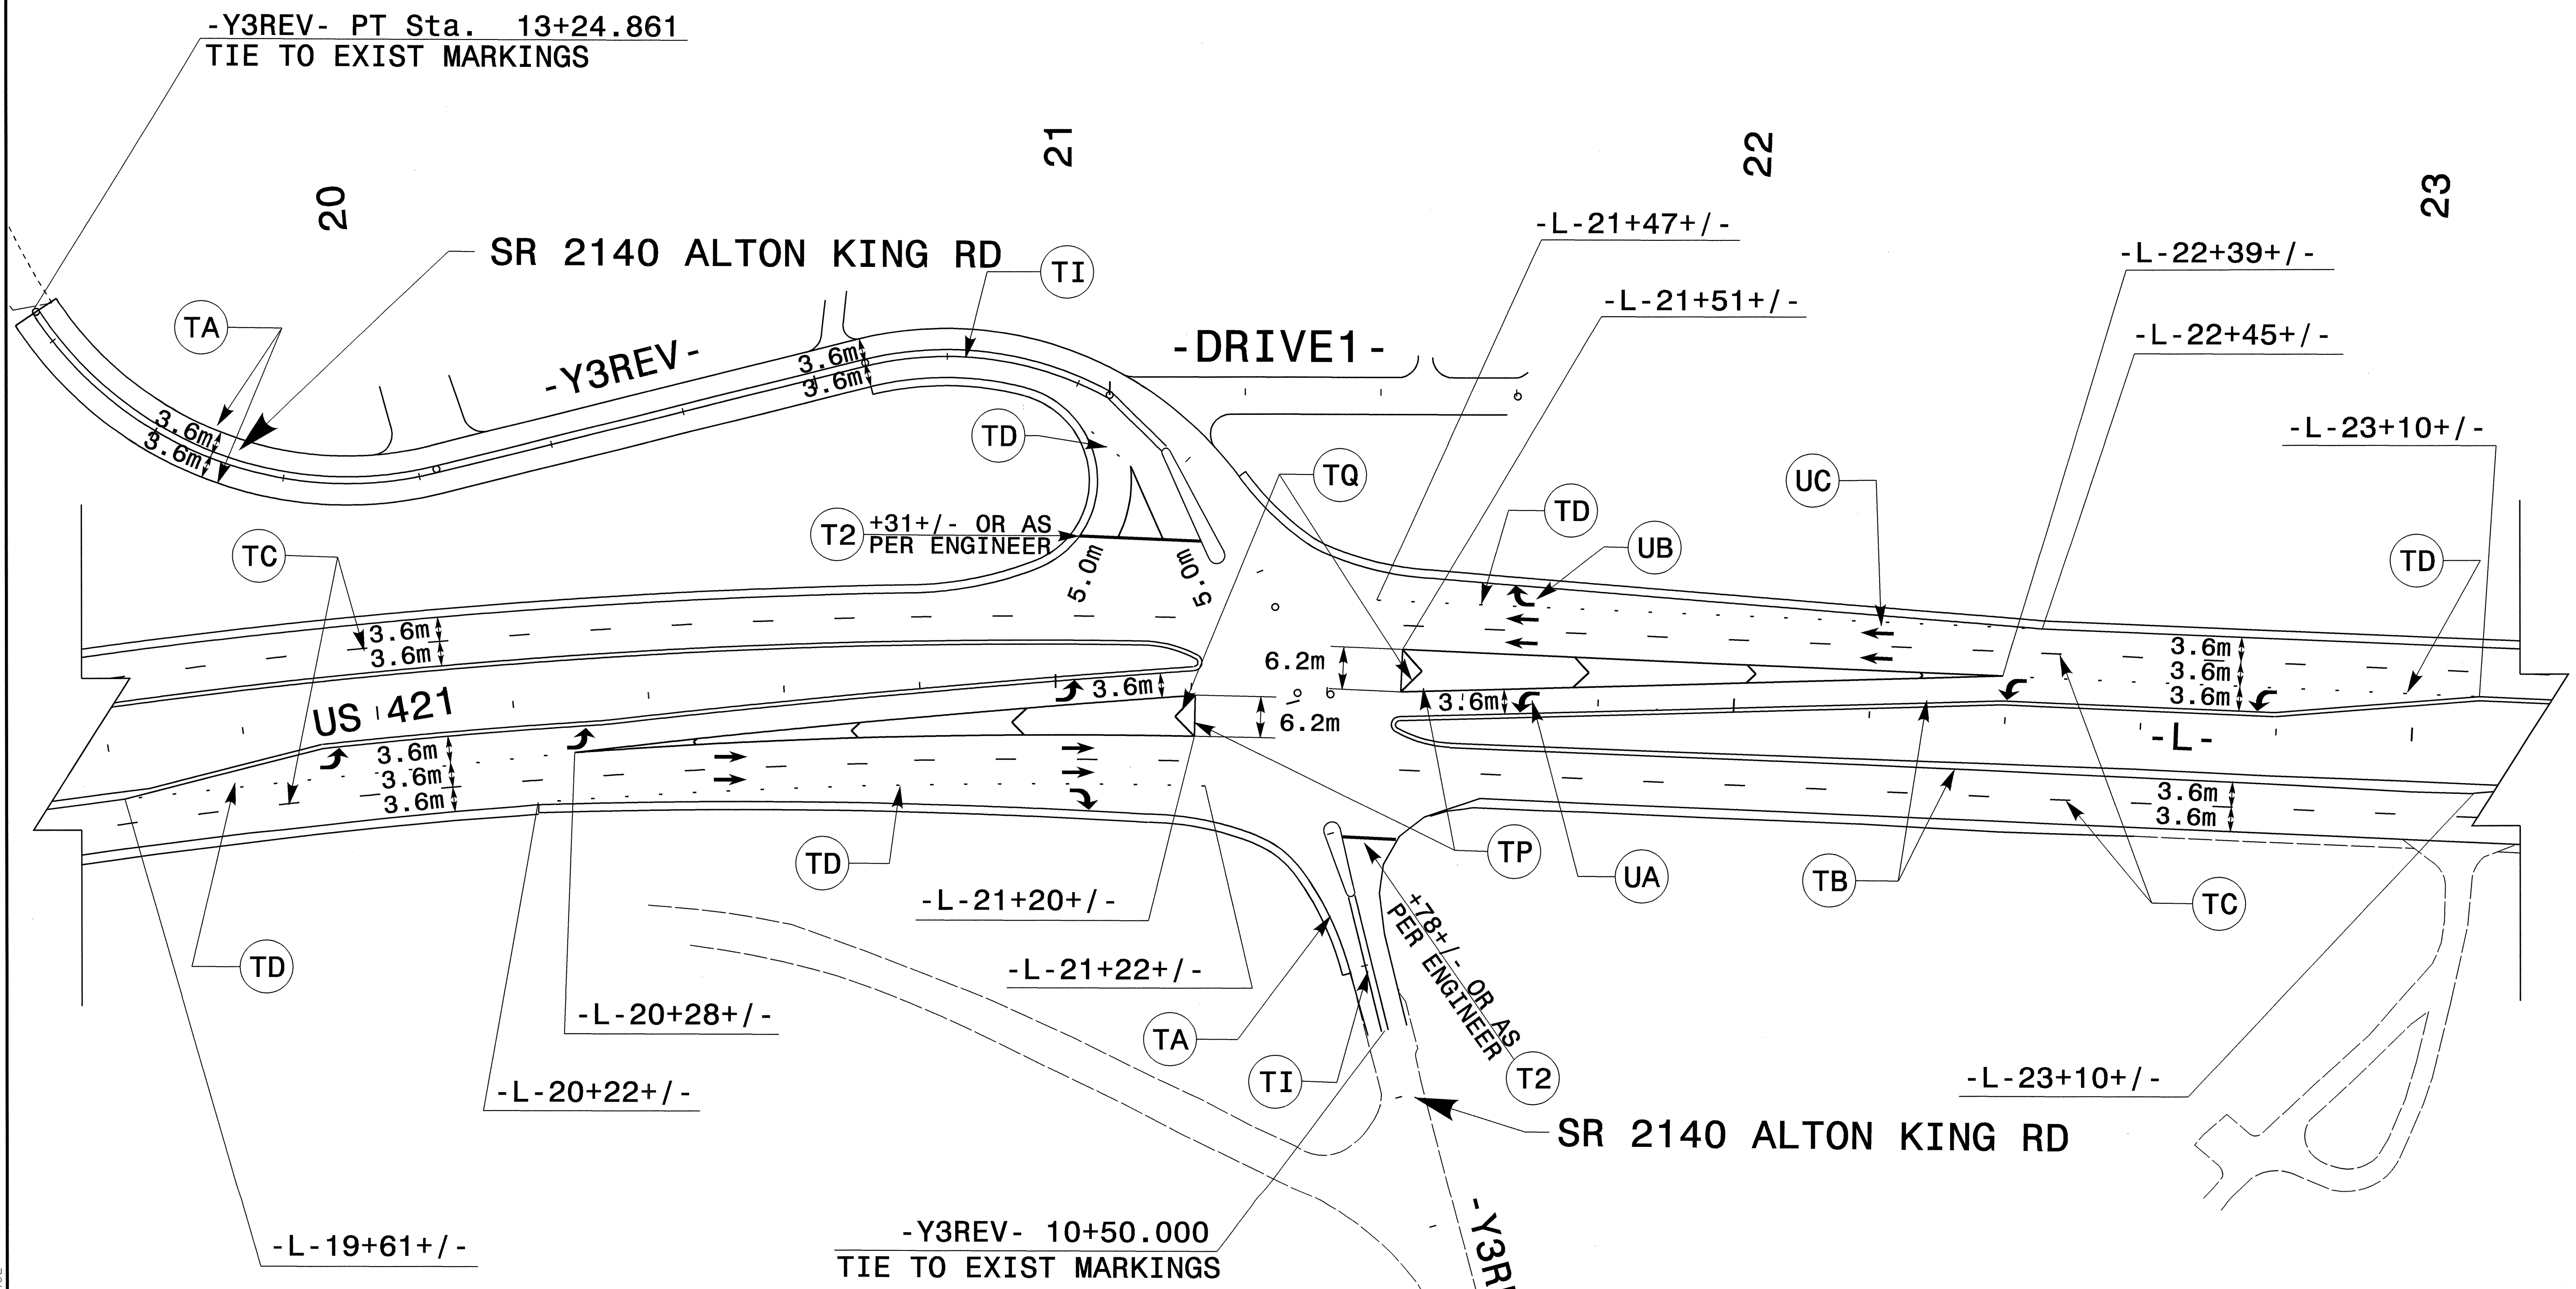




| | |
|---------------------|-----------|
| PROJ. REFERENCE NO. | SHEET NO. |
| R-2610A | PM-3 |



29-OCT-2003 08:14
 E:\TCP\2610a_pm_pm02-03.dgn
 DERichardson AT TETC06432

| APPROVED: <i>MWJ</i> | DATE: 10/30/03 | FINAL PAVEMENT MARKING PLAN | | | | | | | | | |
|---|----------------|---|--|-----------|--|--|--|--|--|--|--|
|  | | | | | | | | | | | |
| SCALE: NONE | DATE: 05-03 | <table border="1"> <thead> <tr> <th colspan="2">REVISIONS</th> </tr> </thead> <tbody> <tr><td> </td><td> </td></tr> <tr><td> </td><td> </td></tr> <tr><td> </td><td> </td></tr> </tbody> </table> | | REVISIONS | | | | | | | |
| REVISIONS | | | | | | | | | | | |
| | | | | | | | | | | | |
| | | | | | | | | | | | |
| | | | | | | | | | | | |
| DWG. BY: DER | DESIGN BY: |  | | | | | | | | | |
| REVIEWED BY: | | | | | | | | | | | |
|  | | CADD FILE: R2610A_PM_PM02-03.DGN | | | | | | | | | |