




PROJECT REFERENCE NO.
R-2610A

SHEET NO.
SIGN-12

NAD 83

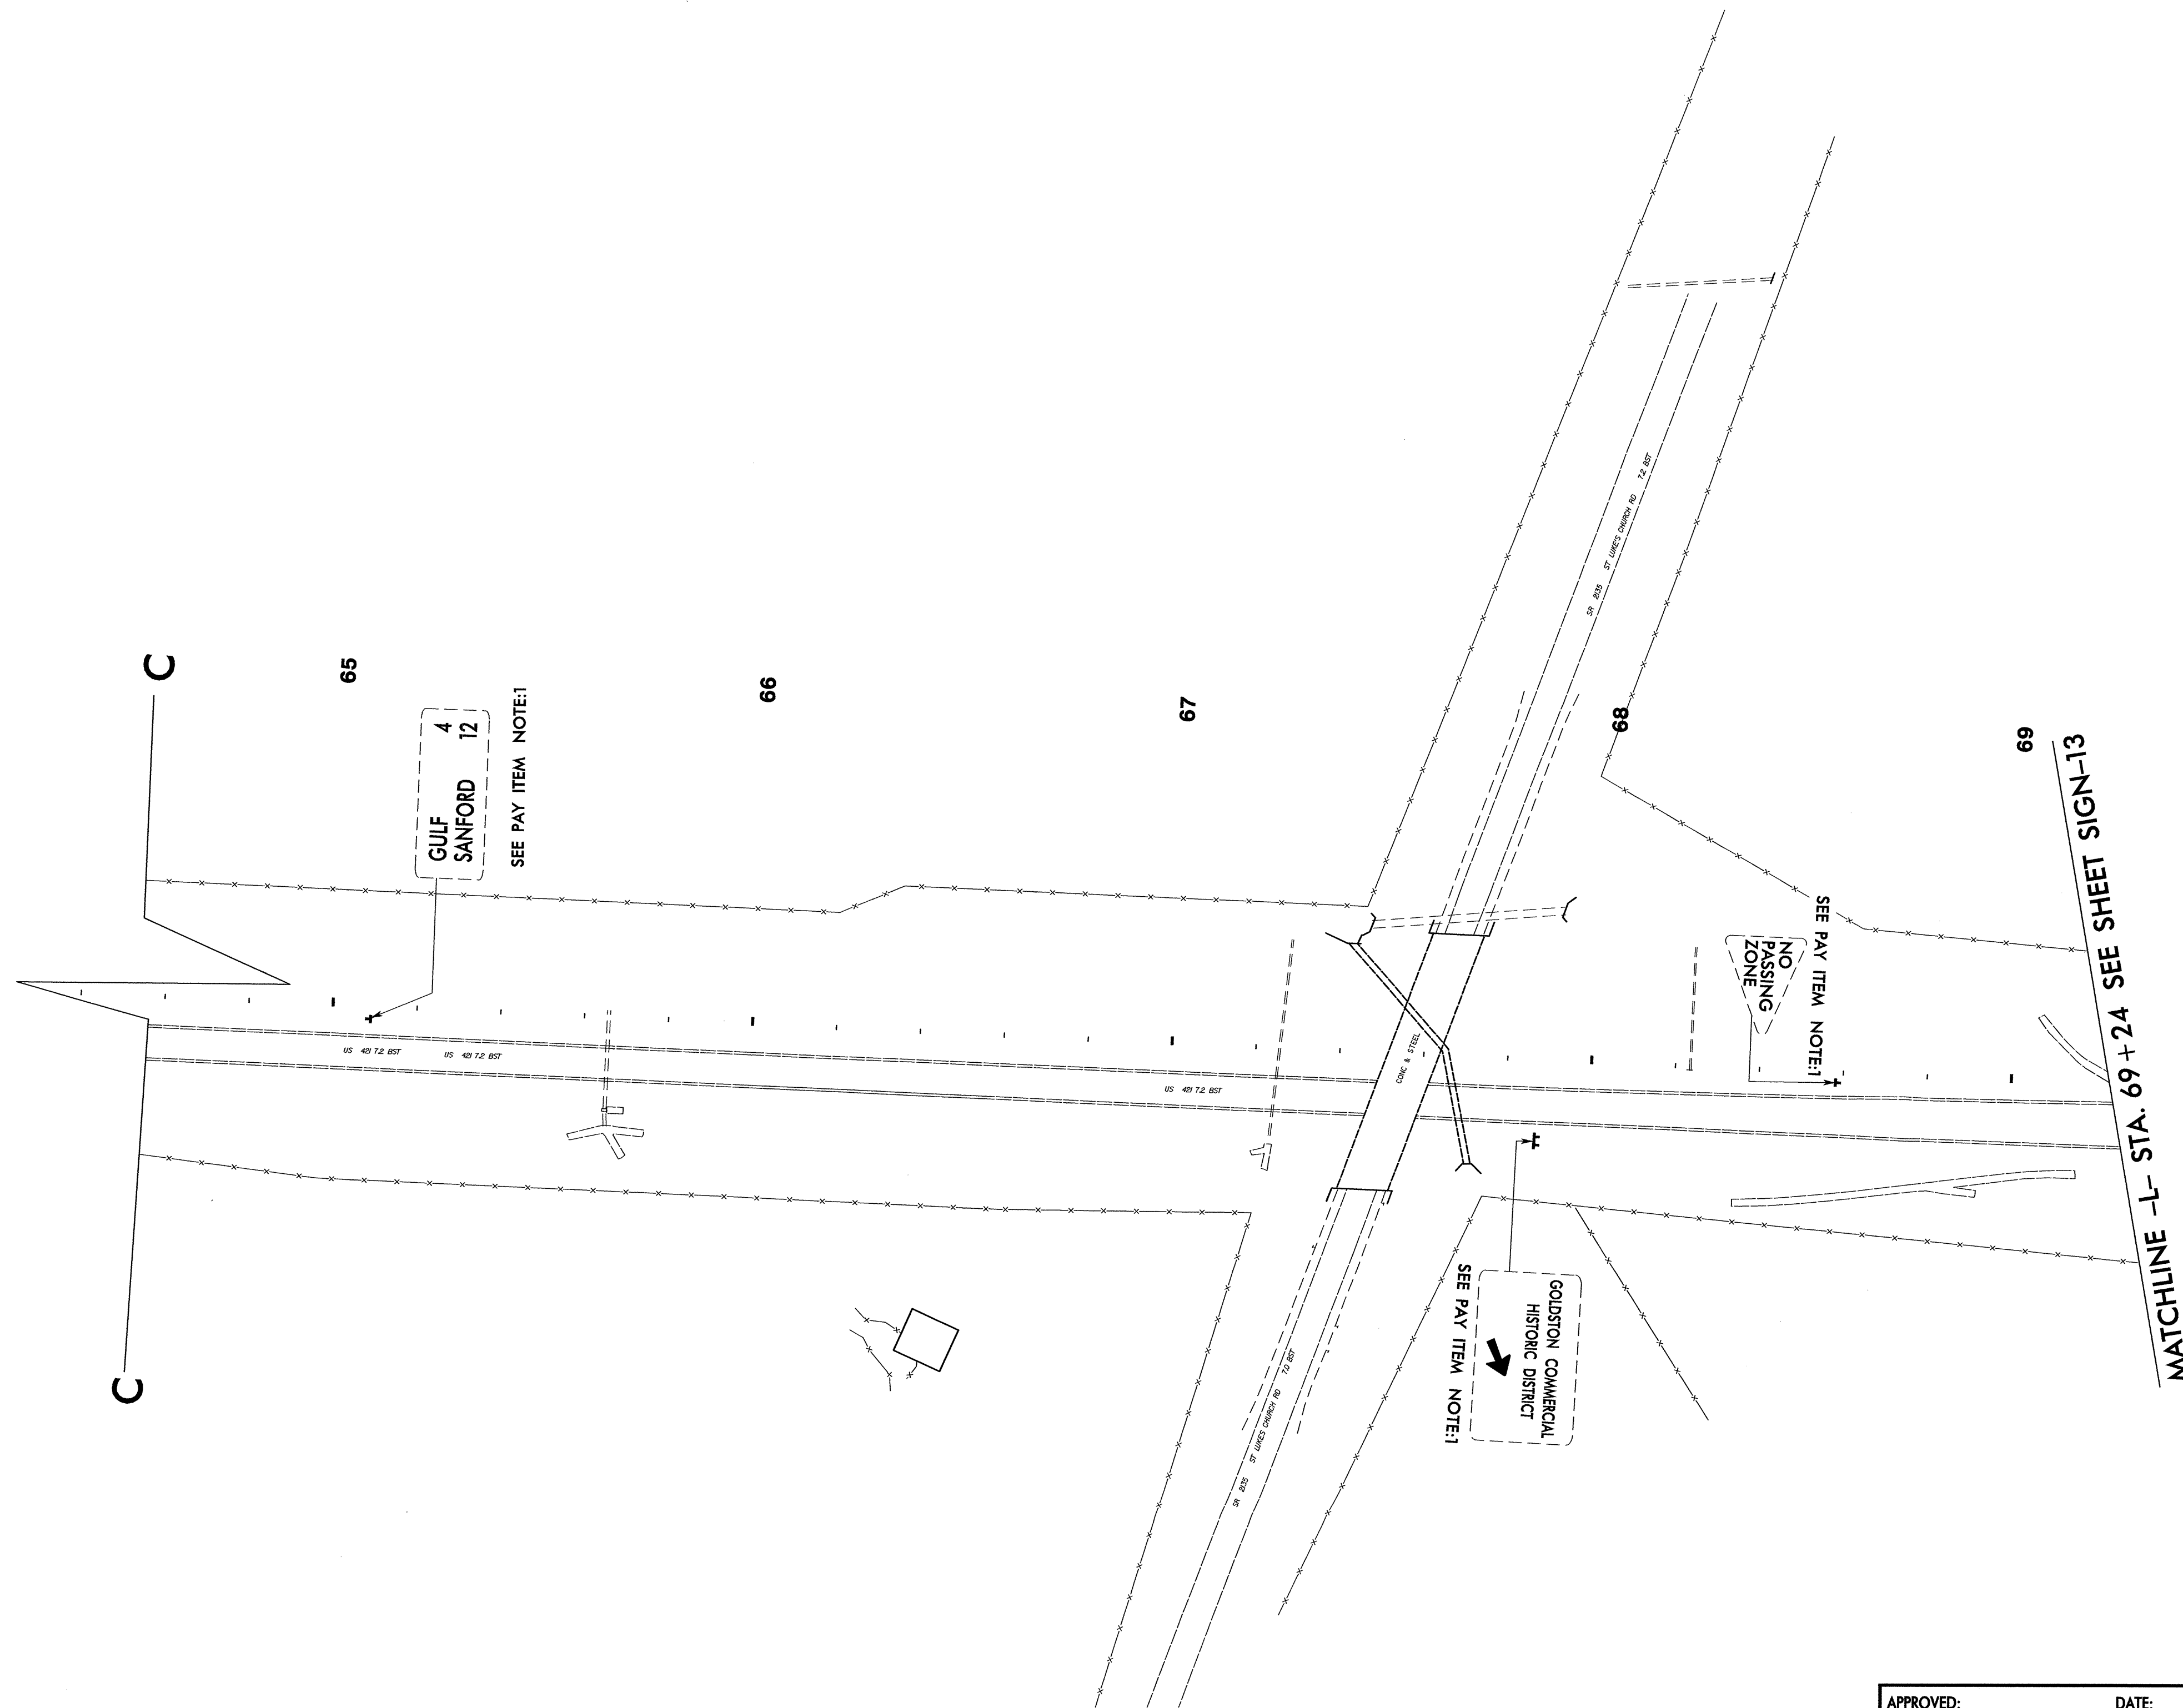

MATCHLINE -L- STA. 69 + 24 SEE SHEET SIGN-13

***** SYSTEMS *****
***** OPERATIONS *****
***** SERVICE *****

SEPI ENGINEERING GROUP
2300 Rexwoods Drive
Suite 370
Raleigh, NC 27607
Tel: 919-789-9977 Fax: 789-9591

APPROVED: _____ DATE: _____
[Signature]
10.10.03

US 421
EXISTING SIGNS
STA. 64 + 40 +/- TO STA. 69 + 24 +/-

SCALE: NONE	N. C. DEPARTMENT OF TRANSPORTATION DIVISION OF HIGHWAYS TRAFFIC ENGINEERING BRANCH	REVISIONS
DATE: 10/03		
DWG. BY: RCD		
DESIGN BY: RCD		
REVIEWED BY:		CADD FILE