
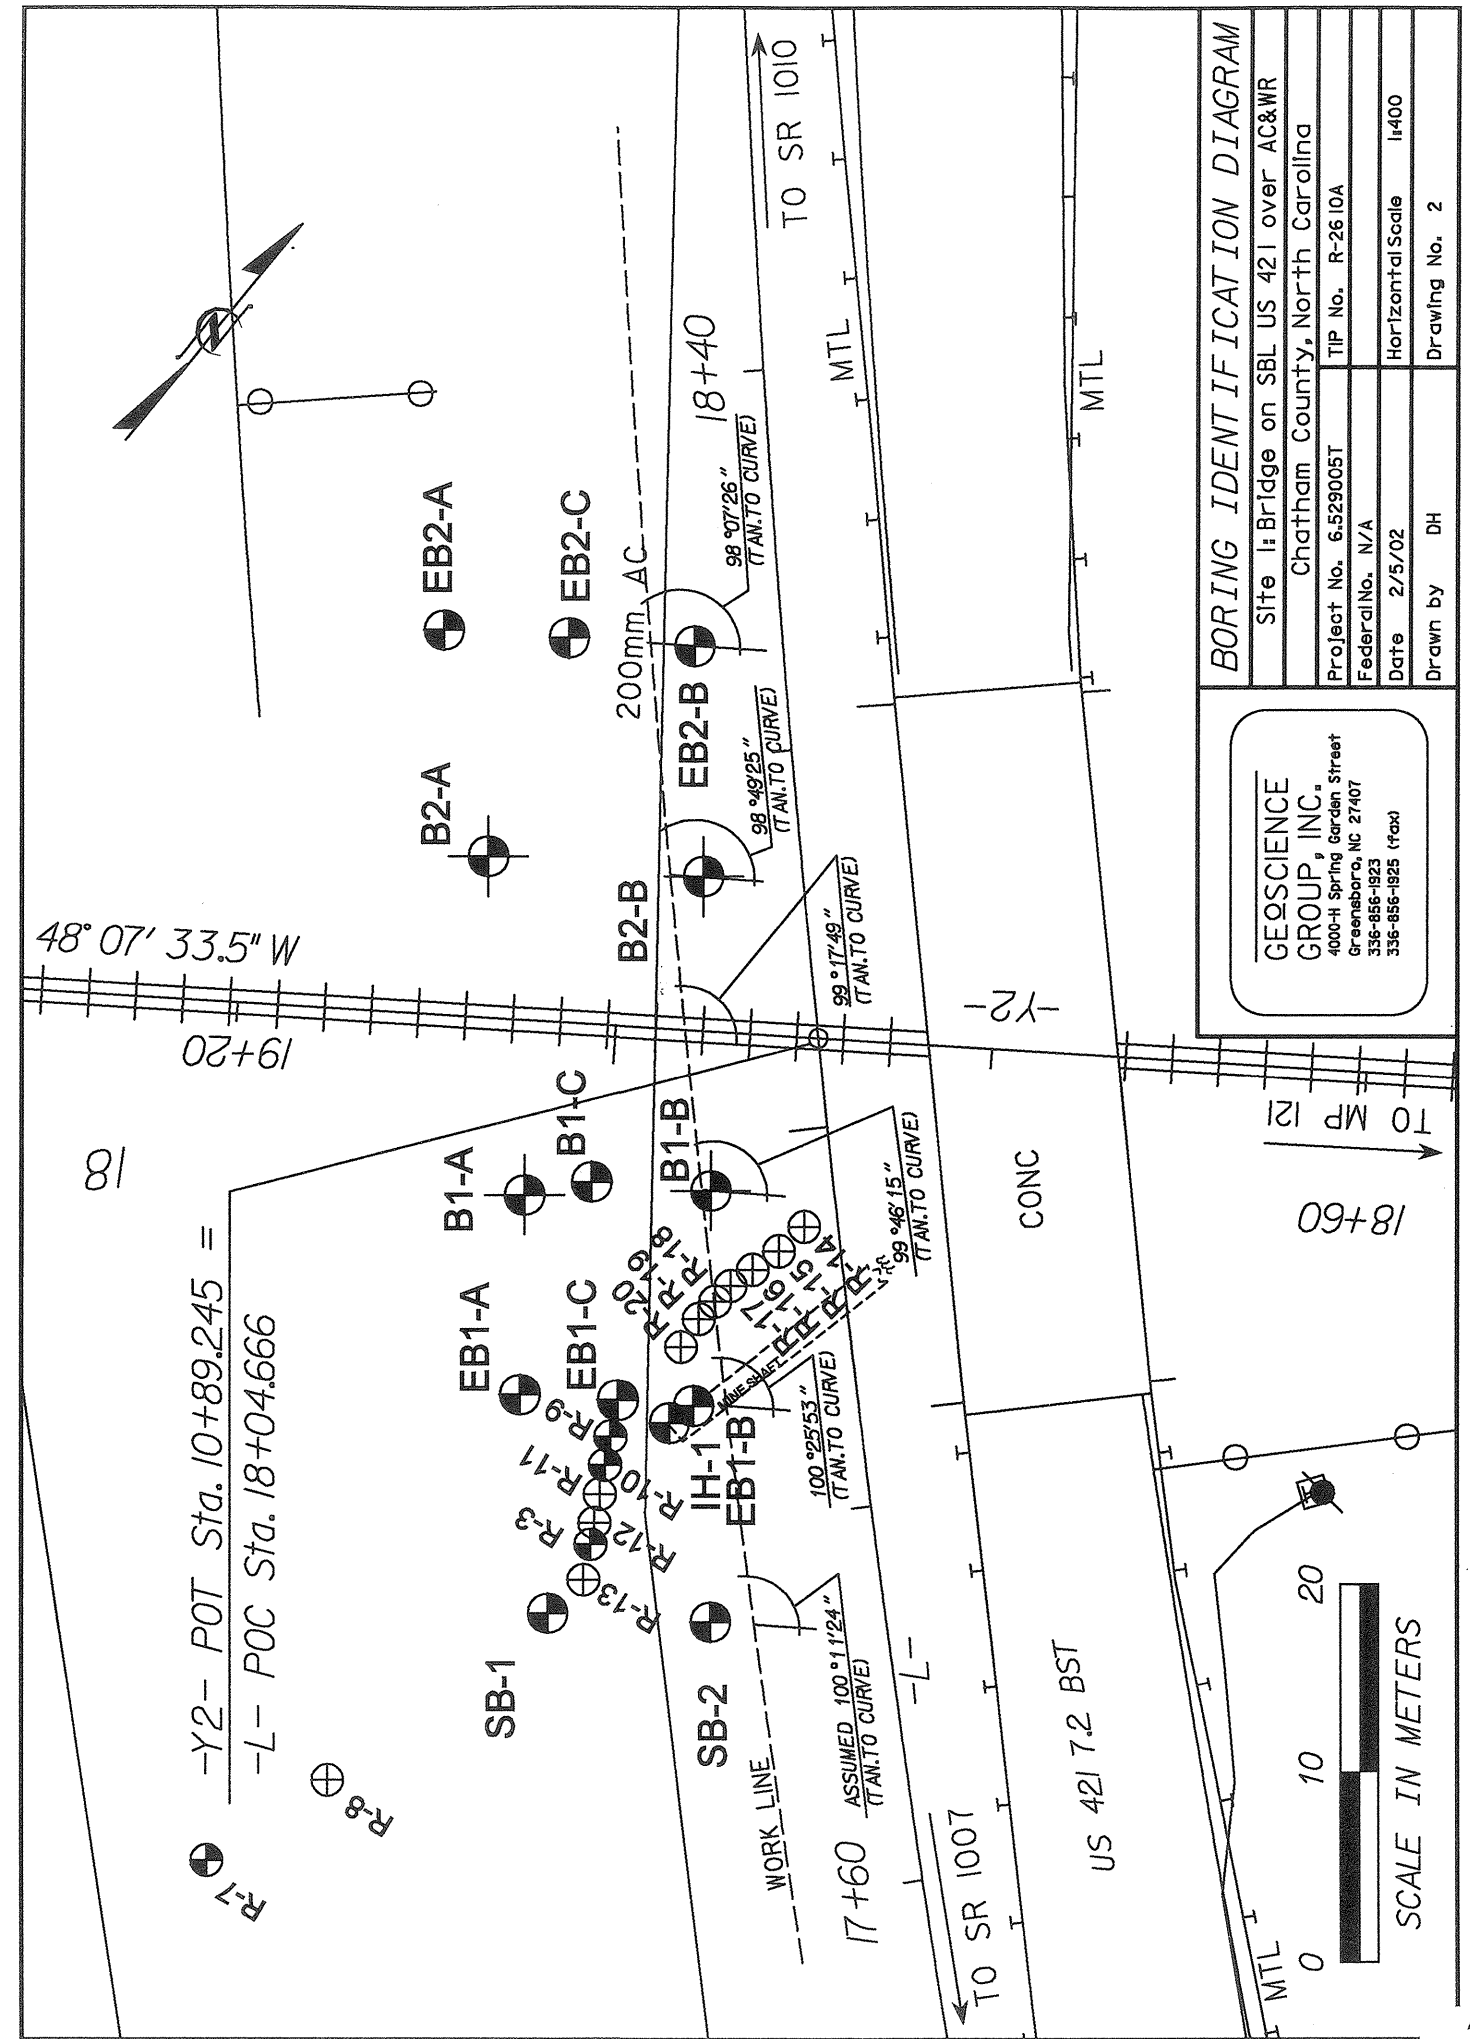


| | | |
|---|---|--------------|
| GEOSCIENCE GROUP, INC. GREENSBORO, NORTH CAROLINA | | |
| SCALE: ±1:10,000 | APPROVED BY:  | DRAWN BY: DH |
| DATE: 11/18/02 | | REVISED: |
| Site 1: Bridge on SBL US 421 over AC&WR Chatham County, North Carolina | | |
| 6.529005T (R-2610A) SITE VICINITY MAP | DRAWING NUMBER 1 | |



GEOSCIENCE GROUP, INC.
400-H Spring Garden Street
Greensboro, NC 27407
336-856-1923
336-856-1925 (fax)

BORING IDENTIFICATION DIAGRAM

Site 1: Bridge on SBL US 421 over AC&WR
Chatham County, North Carolina

Project No. 6.529005T TIP No. R-26 10A
Federal No. N/A
Date 2/5/02 Horizontal Scale 1:400
Drawn by DH Drawing No. 2

