


PLAN - FLOOR SLAB

PROJECT NO. R-2610A
CHATHAM COUNTY
 STATION: 62+33.970 -L-

SHEET 3 OF 6

STATE OF NORTH CAROLINA
 DEPARTMENT OF TRANSPORTATION
 RALEIGH

SINGLE
 2.130m X 2.130m
 CONCRETE BOX CULVERT
 EXTENSION

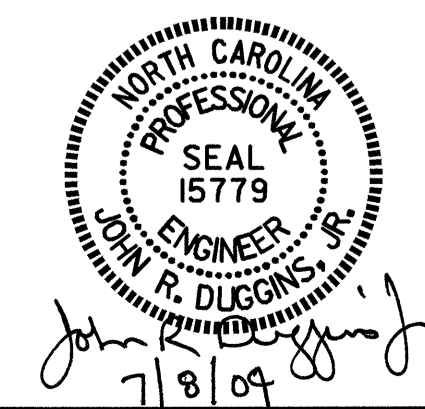

DRAWN BY: J. LAMBERT DATE: 10/03
 CHECKED BY: S. PEARCE DATE: 11/03

REVISIONS					SHEET NO.
NO.	BY:	DATE:	NO.	BY:	DATE:
1			3		
2			4		

TOTAL SHEETS: 18