


CULVERT SECTION NORMAL TO ROADWAY

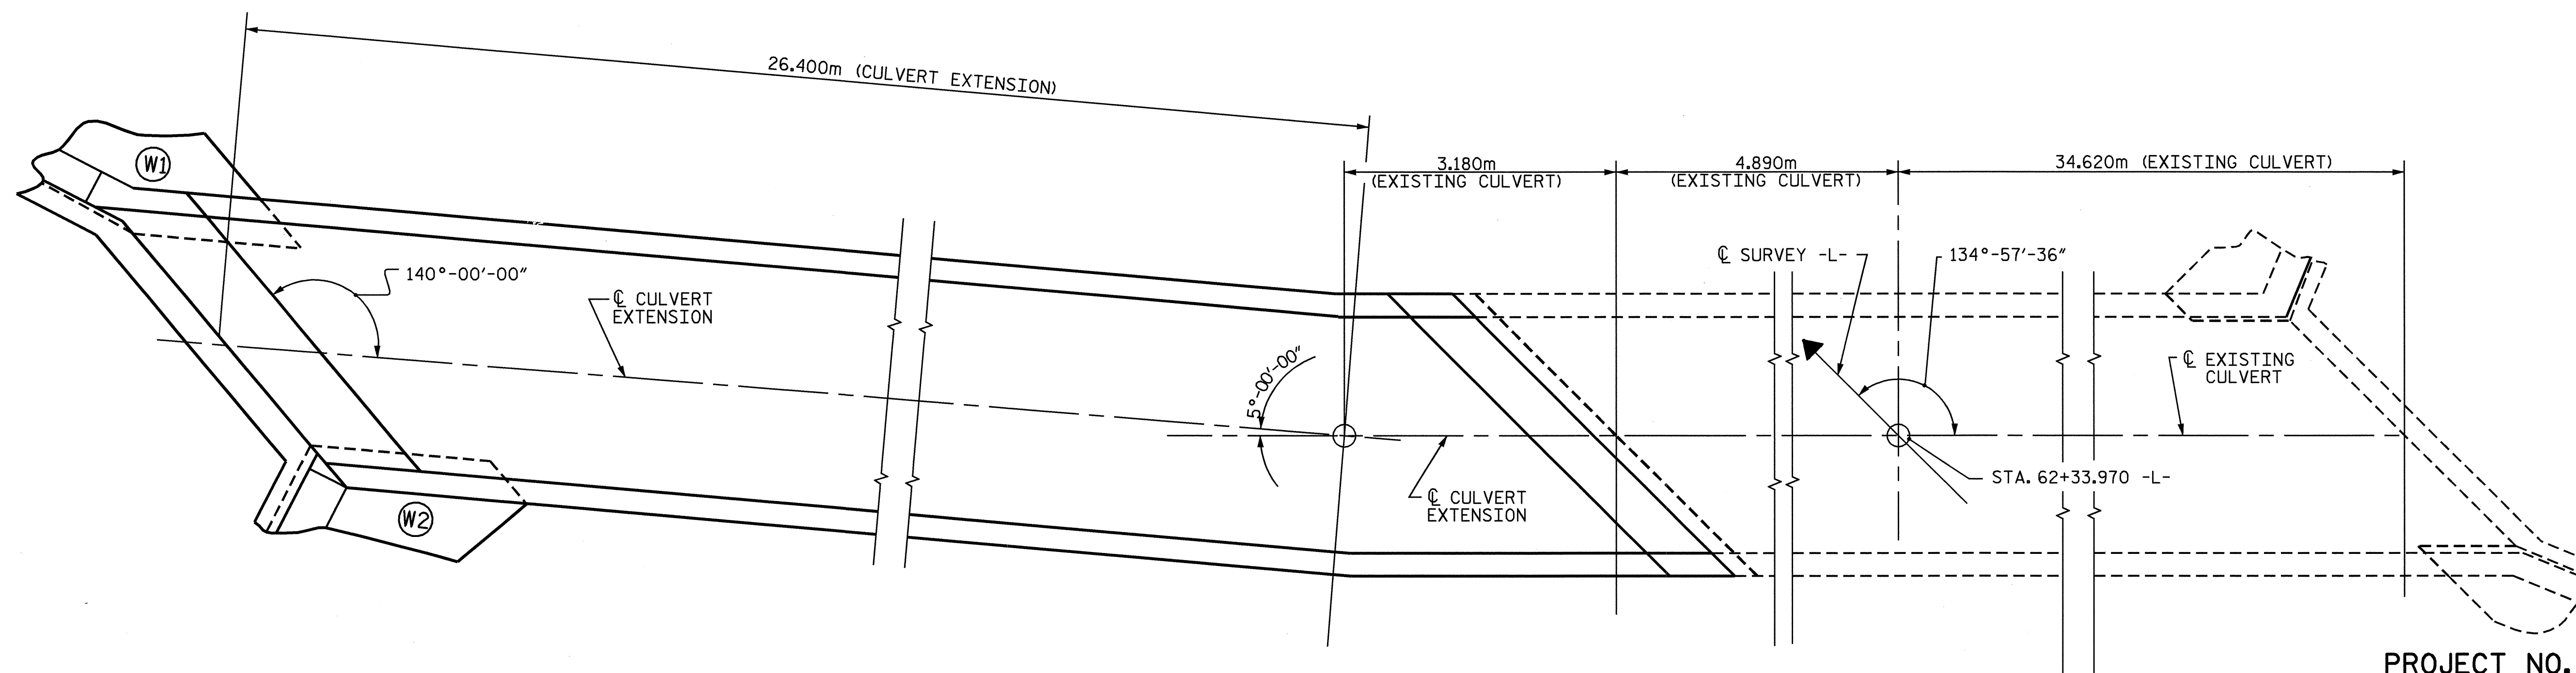

PLAN

(FOR REINFORCING STEEL,
SEE SHEETS 3 AND 4 OF 6.)

PROJECT NO. R-2610A
CHATHAM COUNTY
 STATION: 62+33.970 -L-


SHEET 2 OF 6

STATE OF NORTH CAROLINA
 DEPARTMENT OF TRANSPORTATION
 RALEIGH

**SINGLE
 2.130m X 2.130m
 CONCRETE BOX CULVERT
 EXTENSION**

REVISIONS						SHEET NO.
NO.	BY:	DATE:	NO.	BY:	DATE:	TOTAL SHEETS
1			3			18
2			4			

7/8/09

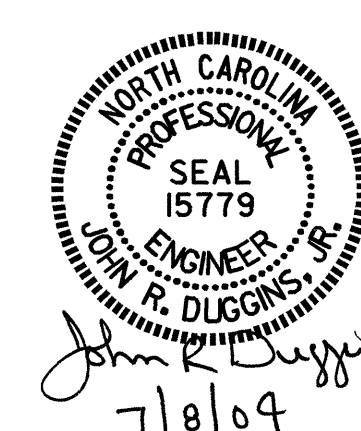

DRAWN BY: J. LAMBERT DATE: 10/03
 CHECKED BY: S. PEARCE DATE: 11/03