


PLAN - END BENT WITH SWEEPED BACK WINGS - SKEWED  
 (1 1/2:1 SLOPE)

PROJECT NO. R-2610A  
CHATHAM COUNTY  
 STATION: 27+85.488 -L-

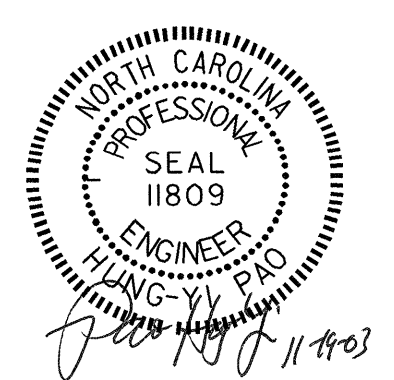

SHEET 2 OF 3

STATE OF NORTH CAROLINA  
 DEPARTMENT OF TRANSPORTATION  
 RALEIGH  
 SLOPE PROTECTION  
 DETAILS  
 (LEFT LANE BRIDGE)

**Stantec**  
 Stantec Consulting Services Inc.  
 Suite 300, 801 Jones Franklin Road  
 Raleigh, NC  
 27606  
 Tel. 919.851.6866  
 Fax. 919.851.7024  
 www.stantec.com

ASSEMBLED BY : M. J. OSTRISHKO	DATE : 8-15-03
CHECKED BY : S. R. BEABES	DATE : 8-18-03
DRAWN BY : WJH 10/88	REV. 5/16/97 EEM/RCW
CHECKED BY : FCJ 10/88	REV. 7/17/98 REK/RWW

REVISIONS						SHEET NO. 5-77
NO.	BY:	DATE:	NO.	BY:	DATE:	
1			3			TOTAL SHEETS 82
2			4			