



GIRDER ELEVATION
 (CONNECTOR PLATES OMITTED FOR CLARITY)

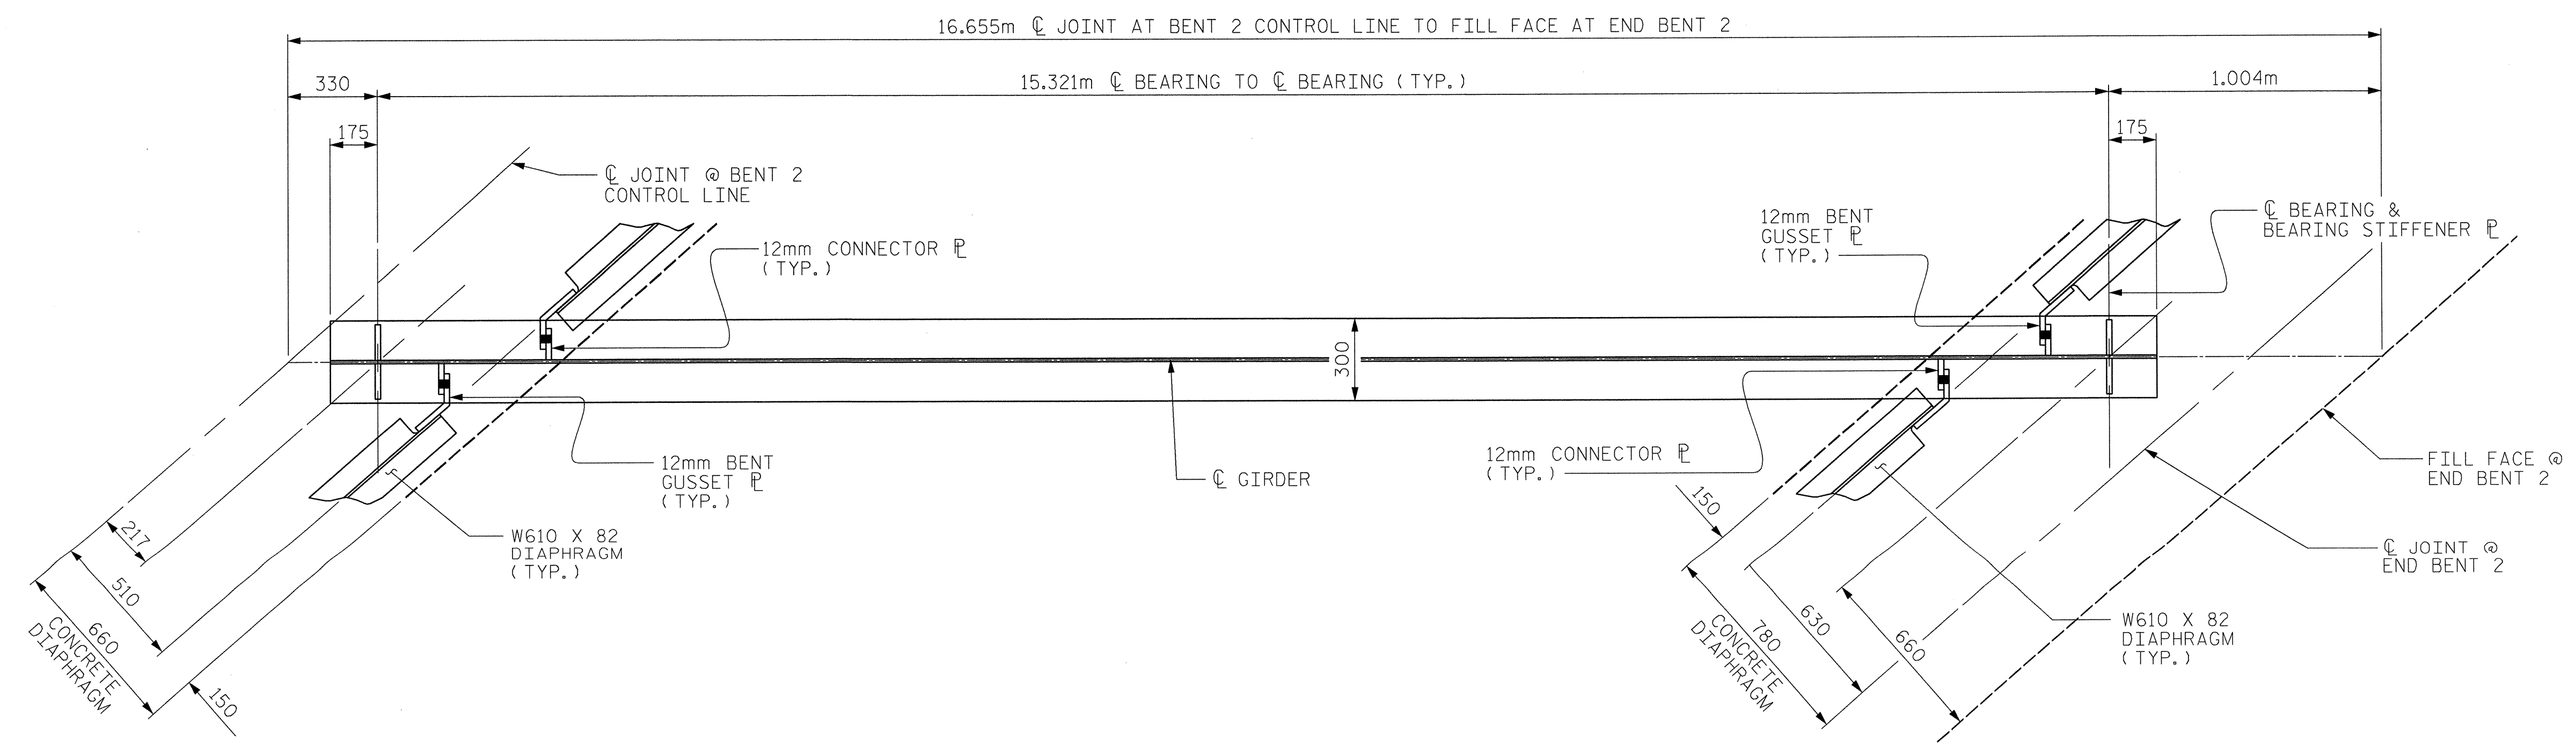

BOTTOM FLANGE DETAILS
 (SEE TOP FLANGE CLIP DETAILS, SHEET 5 OF 6)

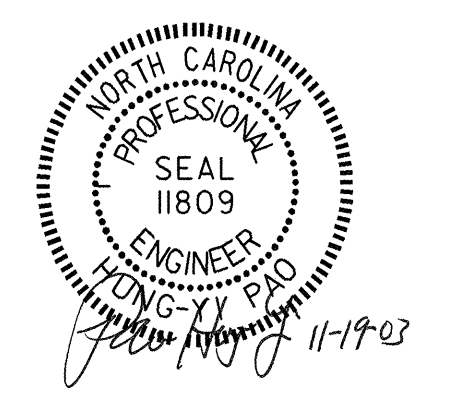

PROJECT NO. R-2610A
 CHATHAM COUNTY
 STATION: 27+85.488 -L-

SHEET 4 OF 6

STATE OF NORTH CAROLINA
 DEPARTMENT OF TRANSPORTATION
 RALEIGH

SUPERSTRUCTURE
 STRUCTURAL STEEL
 DETAILS
 (SPAN C)
 (LEFT LANE BRIDGE)

REVISIONS						SHEET NO.	
NO.	BY:	DATE:	NO.	BY:	DATE:	5-52	
1			3			TOTAL SHEETS	
2			4			82	

Stantec Consulting Services Inc.
 Suite 300, 801 Jones Franklin Road
 Raleigh, NC 27606
 Tel. 919.851.6866
 Fax. 919.851.7024
 www.stantec.com

DRAWN BY : M. J. OSTRISHKO DATE : 5-8-03
 CHECKED BY : H. PAO DATE : 6-23-03