


NOTES:
 ALL BENTS AND END BENTS ARE PARALLEL.

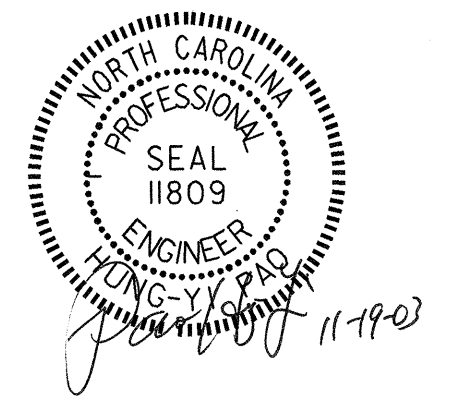

PROJECT NO. R-2610A
CHATHAM COUNTY
 STATION: 18+04.666 -L-

SHEET 3 OF 4

STATE OF NORTH CAROLINA
 DEPARTMENT OF TRANSPORTATION
 RALEIGH

GENERAL DRAWING
 FOR BRIDGE ON SBL US 421
 OVER ABERDEEN, CAROLINA &
 WESTERN RAILWAY BETWEEN
 SR 1007 AND SR 1010
 (LEFT LANE BRIDGE)

- ANGLES:**
- (A) 10° 25' 53"
 - (B) 99° 16' 40"
 - (C) 100° 06' 04"
 - (D) 99° 17' 50"
 - (E) 98° 28' 26"

LONG CHORD LAYOUT

Stantec Consulting Services Inc.
 Suite 300, 801 Jones Franklin Road
 Raleigh, NC 27606
 Tel. 919.851.6866
 Fax. 919.851.7024
 www.stantec.com

DRAWN BY : HP DATE : 6-25-02
 CHECKED BY : SRB DATE : 7-5-02

REVISIONS						SHEET NO.
NO.	BY:	DATE:	NO.	BY:	DATE:	TOTAL SHEETS
1			3			53
2			4			82