

INCOMPLETE PLANS
DO NOT USE FOR R/W ACQUISITION

PRELIMINARY PLANS
DO NOT USE FOR CONSTRUCTION


CONST. REV. _____

R/W REV. _____

-Y4-

-Y4- 10+80.000
EL. 90.127
INCLUDES 60mm
RESURFACING

-Y4- 11+26.715 =
-L- 24+75.666 EP
EL. 89.587
INCLUDES 115mm
RESURFACING

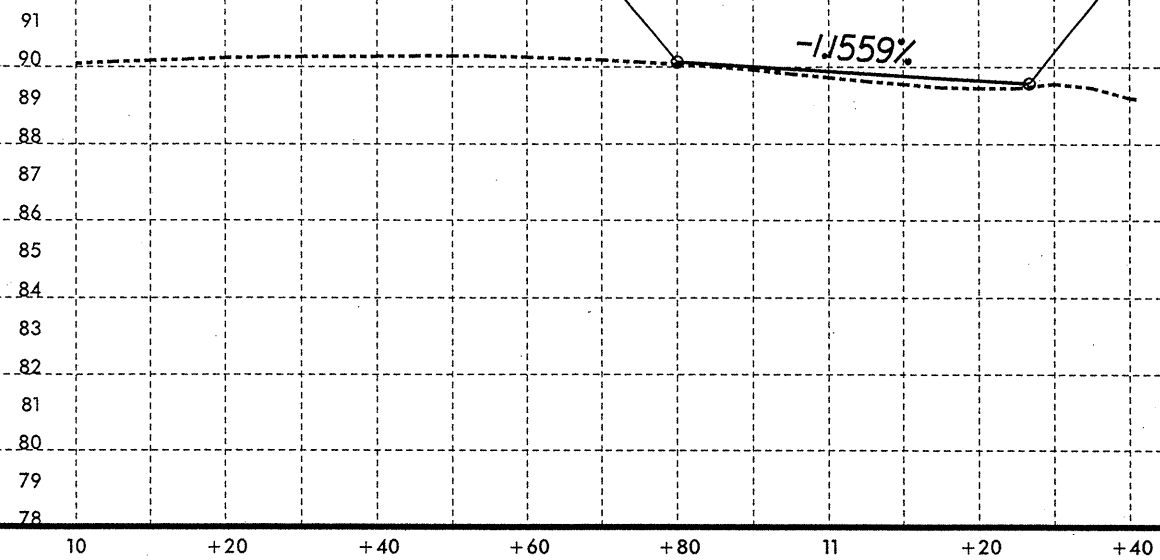

-Y5-

-Y5- 10+16.214 =
-L- 24+83.336 (14.2 m LT) EP
EL. 89.895

PI = 10+59.934
EL = 87.708m
VC = 60m
K = 24

-Y5- 11+10.000
EL. 86.456
INCLUDES 60mm
RESURFACING

