


-RPD-

SOIL TEST RESULTS

SAMPLE NO.	OFFSET	STATION	DEPTH INTERVAL	AASHTO CLASS.	LL	P.I.	% BY WEIGHT				% PASSING (SIEVES)			% MOISTURE	% ORGANIC
							C. SAND	F. SAND	SILT	CLAY	10	40	200		
SS-116	1M LT	12+40	0.10-0.30	A-7-6(26)	55	31	8.3	9.5	25.7	56.6	95	90	80		

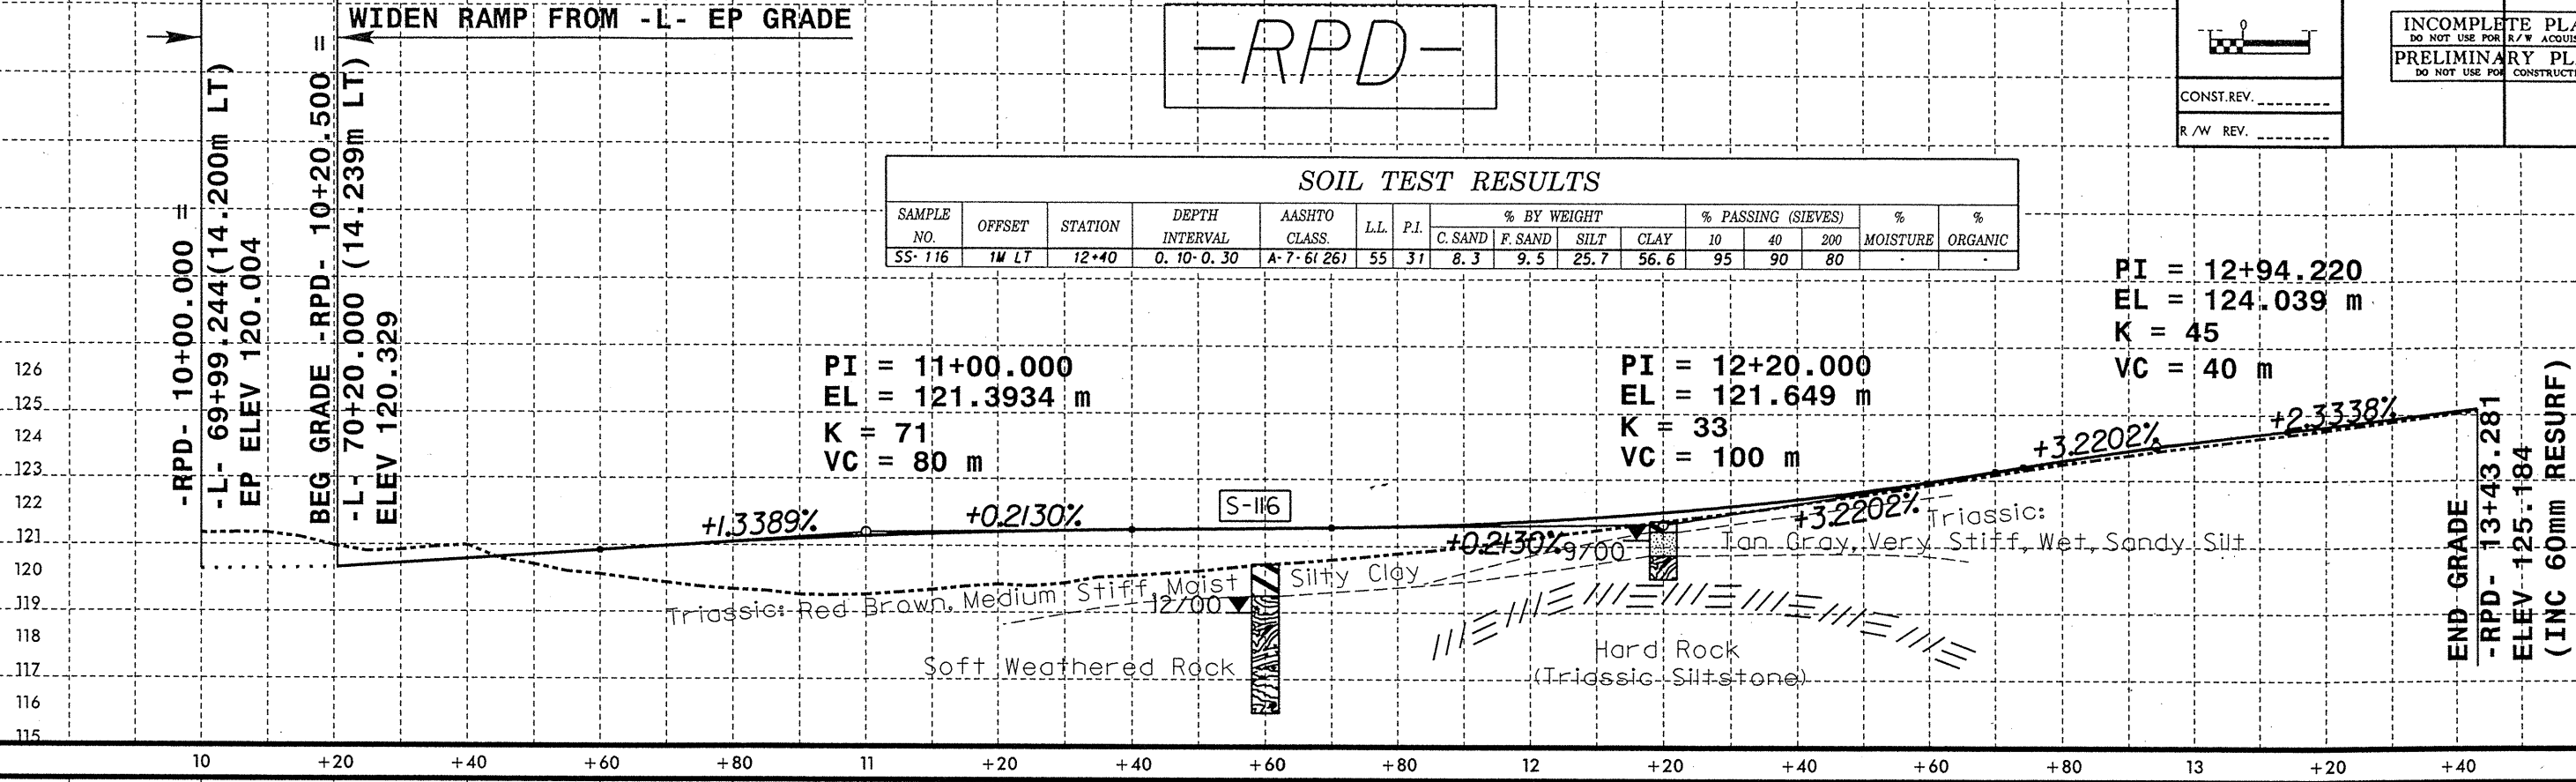


PI = 11+00.000  
 EL = 121.3934 m  
 K = 71  
 VC = 80 m

PI = 12+20.000  
 EL = 121.649 m  
 K = 33  
 VC = 100 m

PI = 12+94.220  
 EL = 124.039 m  
 K = 45  
 VC = 40 m

END GRADE  
 -RPD- 13+43.281  
 ELEV 125.184  
 (INC 60mm RESURF)

-LPD-

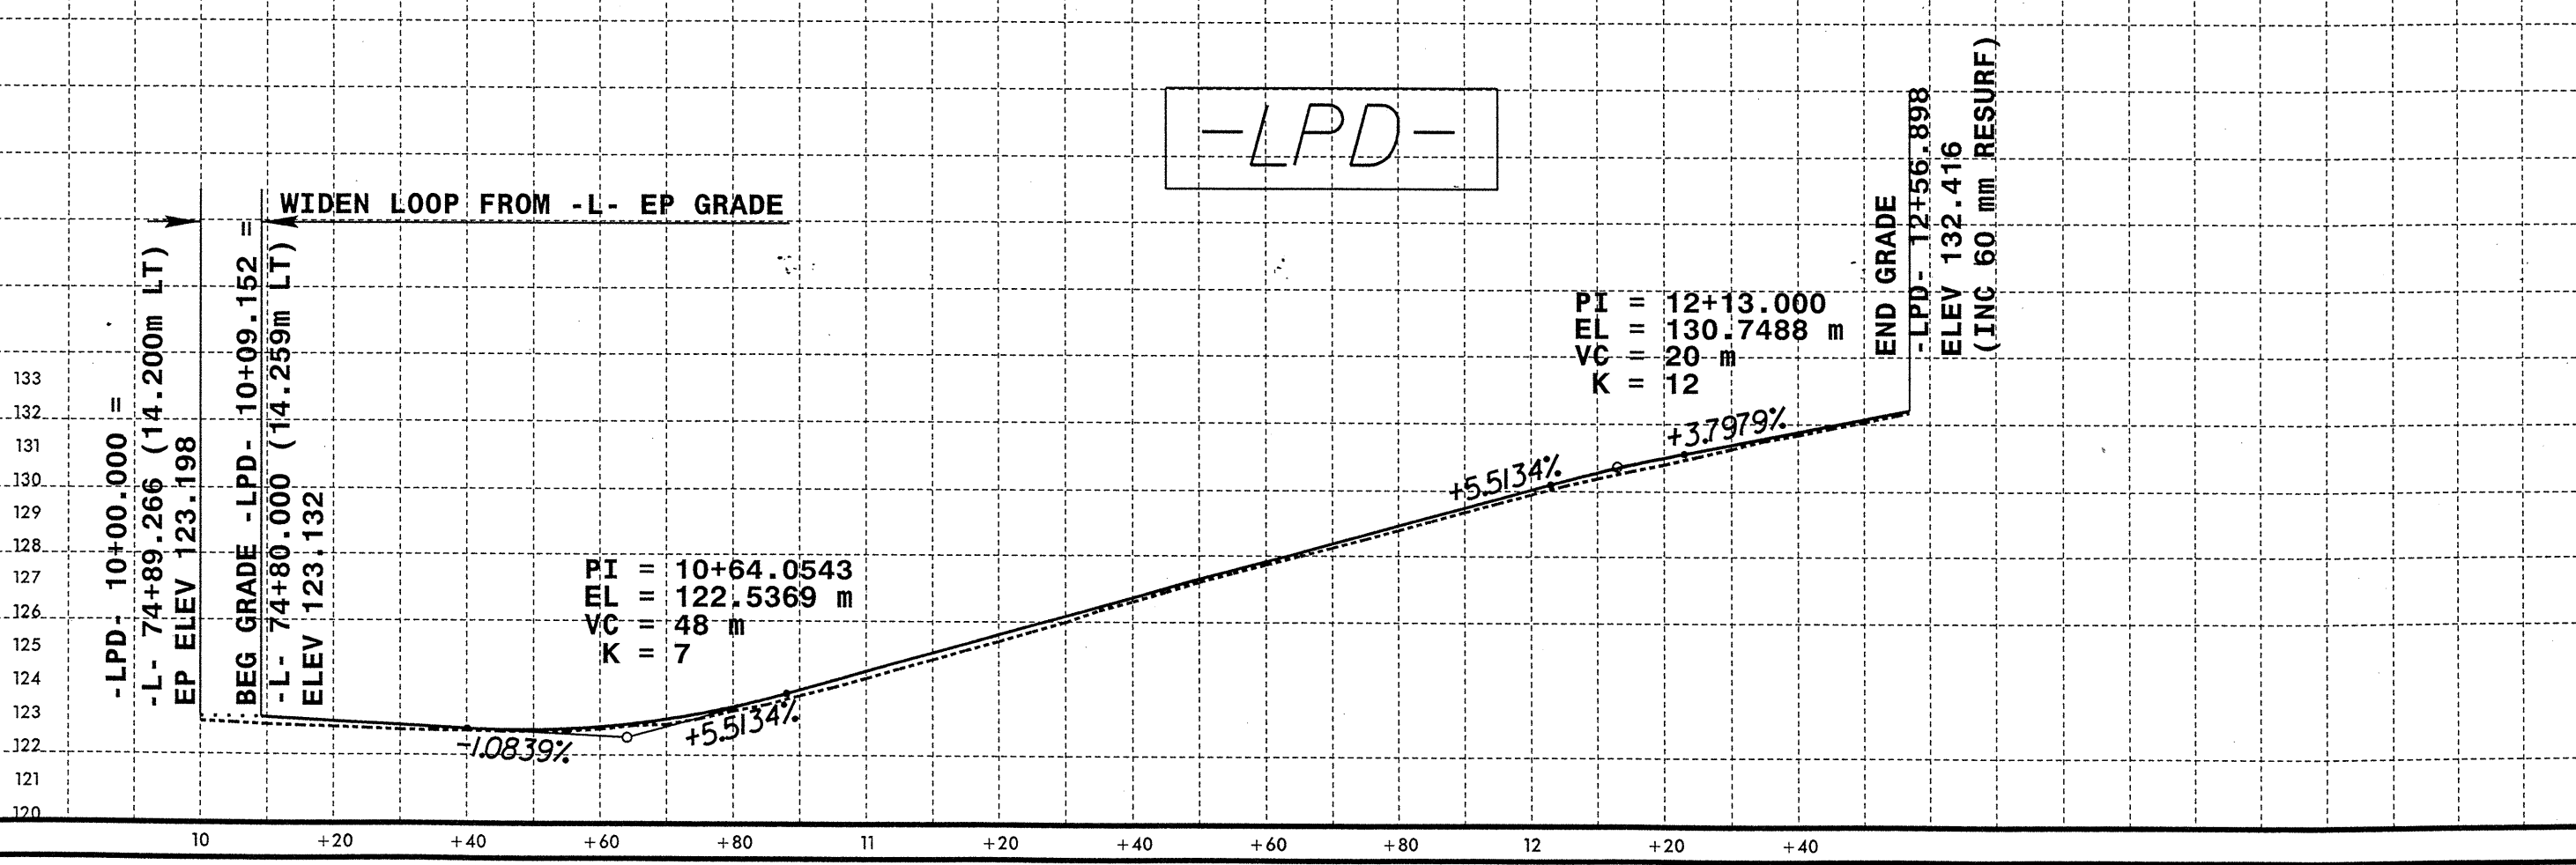

PI = 10+64.0543  
 EL = 122.5369 m  
 VC = 48 m  
 K = 7

PI = 12+13.000  
 EL = 130.7488 m  
 VC = 20 m  
 K = 12

END GRADE  
 -LPD- 12+56.898  
 ELEV 132.416  
 (INC 60 mm RESURF)