


BM\*7  
 R/R SPIKE IN BASE OF POWER POLE 186.86m RIGHT  
 OF BASELINE -L- 75+12.000 ELEV. 127.462m

**SOIL TEST RESULTS**

| SAMPLE NO. | OFFSET | STATION | DEPTH INTERVAL | AASHTO CLASS. | LL | P.I. | % BY WEIGHT |         |      |      | % PASSING (SIEVES) |    |     | % MOISTURE | % ORGANIC |
|------------|--------|---------|----------------|---------------|----|------|-------------|---------|------|------|--------------------|----|-----|------------|-----------|
|            |        |         |                |               |    |      | C. SAND     | F. SAND | SILT | CLAY | 10                 | 40 | 200 |            |           |
| S-56       | 11M LT | 73+00   | 1.20-3.40      | A-4(1)        | 27 | 9    | 26.7        | 15.8    | 26.7 | 30.8 | 73                 | 58 | 44  | -          | -         |
| S-57       | 11M LT | 74+00   | 0.15-1.00      | A-6(1)        | 28 | 11   | 26.7        | 22.4    | 22.2 | 28.7 | 75                 | 59 | 42  | -          | -         |
| S-58       | 11M LT | 75+00   | 1.00-1.31      | A-6(1)        | 29 | 12   | 32.4        | 16.2    | 16.4 | 34.9 | 67                 | 50 | 36  | -          | -         |
| S-59       | 11M LT | 76+00   | 2.30-2.70      | A-4(4)        | 28 | 9    | 12.7        | 15.0    | 23.0 | 49.3 | 85                 | 78 | 64  | -          | -         |

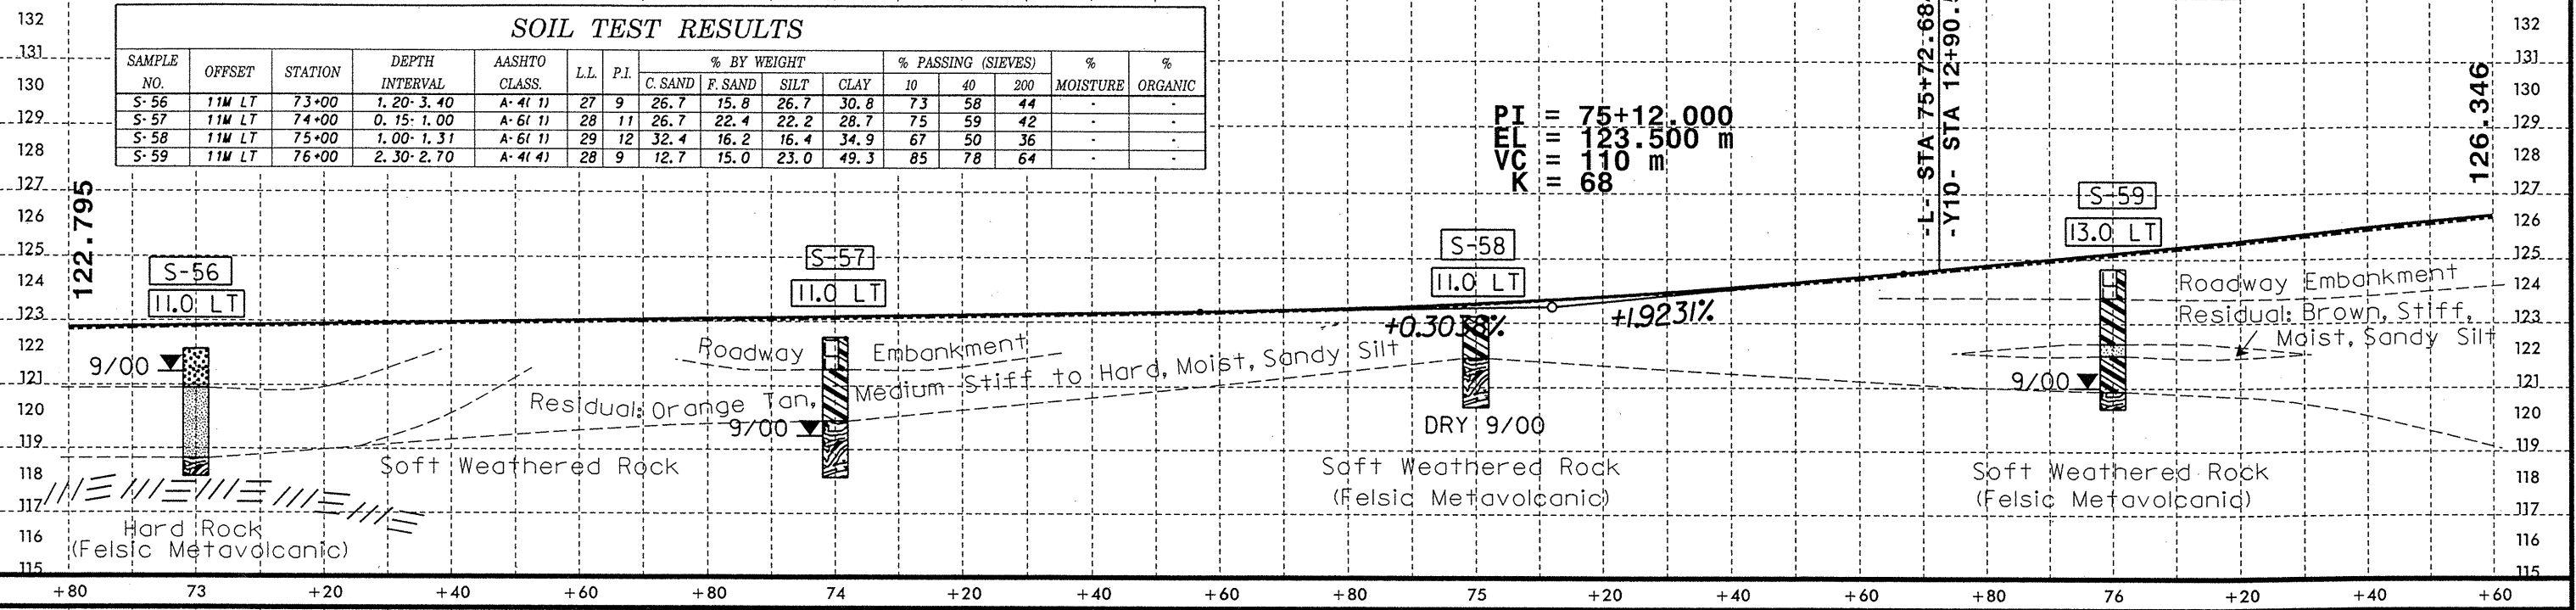

**SOIL TEST RESULTS**

| SAMPLE NO. | OFFSET  | STATION | DEPTH INTERVAL | AASHTO CLASS. | LL | P.I. | % BY WEIGHT |         |      |      | % PASSING (SIEVES) |    |     | % MOISTURE | % ORGANIC |
|------------|---------|---------|----------------|---------------|----|------|-------------|---------|------|------|--------------------|----|-----|------------|-----------|
|            |         |         |                |               |    |      | C. SAND     | F. SAND | SILT | CLAY | 10                 | 40 | 200 |            |           |
| SS-117     | 7.5M LT | 78+00   | 1.18-1.63      | A-6(16)       | 38 | 19   | 6.5         | 8.7     | 34.3 | 50.5 | 98                 | 94 | 86  | -          | -         |
| SS-118     | 7.5M LT | 78+00   | 4.23-4.68      | A-4(4)        | 30 | 8    | 8.5         | 25.9    | 33.3 | 32.3 | 90                 | 85 | 66  | -          | -         |
| S-60       | 11M LT  | 79+00   | 0.45-1.31      | A-4(5)        | 29 | 10   | 12.7        | 21.1    | 29.2 | 37.0 | 99                 | 90 | 70  | -          | -         |

