



REVISIONS



PROJECT REFERENCE NO. R-2610A	SHEET NO. 18
R/W SHEET NO.	
ROADWAY DESIGN ENGINEER	HYDRAULICS ENGINEER
PRELIMINARY PLANS DO NOT USE FOR CONSTRUCTION	
INCOMPLETE PLANS DO NOT USE FOR R/W ACQUISITION	
CONST. REV. _____	
R/W REV. _____	

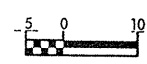

SEE SHEET 31 FOR -L- PROFILE

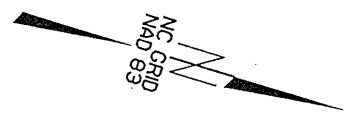

ROBERT G. THARP
DB 442 PG 887

LUCY ANN MURCHISON
DB GS PG 282
DB GS PG 51
PLATSLIDE 90-297

EARL W. GOLDSTON
DB 248 PG 340
DB 342 PG 206
DB 342 PG 208
DB 342 PG 204
DB 356 PG 438
DB 243 PG 621
PLATSLIDE 90-297

MATCHLINE -L- STA. 59+10.000 SEE SHEET NO. 17

MATCHLINE -L- STA. 62+90.000 SEE SHEET NO. 19

BAILEY PIGFORD
DB 465 PG 75
DB 342 PG 225

LUCY ANN MURCHISON
DB GS PG 282
DB GS PG 51
PLATSLIDE 90-297

W. MARTIN WOMBLE
DB 599 PG 485
PLATSLIDE 90-297

EARL W. GOLDSTON
DB 248 PG 340
DB 342 PG 206
DB 342 PG 208
DB 342 PG 204
DB 356 PG 438
DB 243 PG 621
PLATSLIDE 90-297

	NORTH	EAST	ELEV
CUL1	204406.643	580985.143	106.411
CE1	204407.860	580984.687	108.013
HW1	204407.859	580984.682	108.540
CUL2	204409.514	580984.303	106.419
CUL3	204387.452	581020.515	106.028
CE2	204389.046	581020.106	108.143
HW2	204389.013	581020.051	108.670
CUL4	204390.390	581019.743	105.988

***** SYSTEMS *****
***** 2008 *****
***** 11/10 *****
***** 11/10 *****