


REVISIONS

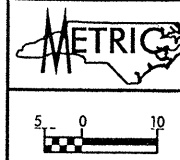

PROJECT REFERENCE NO. R-2610A	SHEET NO. 7
R/W SHEET NO.	
ROADWAY DESIGN ENGINEER	HYDRAULICS ENGINEER
PRELIMINARY PLANS DO NOT USE FOR CONSTRUCTION INCOMPLETE PLANS DO NOT USE FOR R/W ACQUISITION	
CONST. REV. _____	
R/W REV. _____	

-L-
 PI Sta 17+50.705
 $\Delta = 47^\circ 41' 56.6''$ (RT)
 L = 831.257
 T = 441.422
 R = 998.500
 SE = 0.048
 Runoff = 42m

-Y3REV-
 PI Sta 12+96.090
 $\Delta = 70^\circ 21' 25.8''$ (RT)
 L = 67.538
 T = 38.767
 R = 55.000
 SEE SHEET 2D FOR SE

-Y3REV-
 PI Sta 11+63.674
 $\Delta = 89^\circ 20' 45.3''$ (LT)
 L = 77.969
 T = 49.432
 R = 50.000
 SEE SHEET 2D FOR SE

SEE SHEET 26 FOR -L- PROFILE
 SEE SHEET 36 FOR Y3REV PROFILE
 SEE SHEET 2-D FOR -L- AND Y3REV INTERSECTION DETAILS

MATCHLINE -L- STA.19+40 SEE SHEET NO.6

MATCHLINE -L- STA.22+60 SEE SHEET NO.7

