



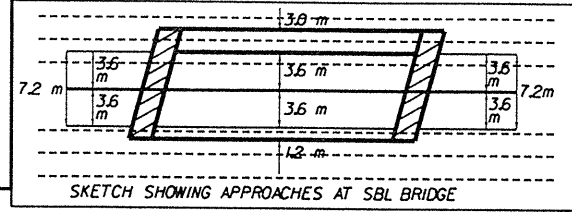

PROJECT REFERENCE NO. R-2610A	SHEET NO. 6
R/W SHEET NO.	
ROADWAY DESIGN ENGINEER	HYDRAULICS ENGINEER
<b>PRELIMINARY PLANS</b> DO NOT USE FOR CONSTRUCTION <b>INCOMPLETE PLANS</b> DO NOT USE FOR R/W ACQUISITION	
CONST. REV.	
R/W REV.	

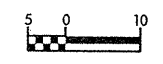

-L-  
 PI Sta 17+50.705  
 $\Delta = 47^\circ 41' 56.6''$  (RT)  
 L = 831.257  
 T = 441.422  
 R = 998.500  
 SE = 0.048  
 Runoff = 42m

\*NOTE:  
 HISTORIC SITE  
 GRAVES DATING BACK  
 TO THE 1700S

SEE SHEET 25 FOR -L- PROFILE  
 SEE SHEET 36 FOR -Y2- PROFILE

-Y2- POT Sta. 11+70.555

-Y2- POT Sta. 10+89.245 =  
 -L- POC Sta. 18+04.666

MARGARET J. ELLIS  
 NO DEED

BEGIN BRIDGE  
 STA. 17+89.846 +/-

END BRIDGE  
 STA. 18+22.245 +/-

ORON D. PALMER  
 DB 475 PG 517  
 DB 328 PG 460

BETHANY BAPTIST CHURCH  
 DB JD PG 321

MATCHLINE -L- STA. 16 + 60 SEE SHEET NO. 5

MATCHLINE -L- STA. 19 + 40 SEE SHEET NO. 7

END RESURFACING & WEDGING  
 CL NBL PT Sta. 17+00.000 =  
 -L- POC Sta. 17+03.847 (10.583m LT) =

WEST LAKE PARK ASSOCIATES, LTD  
 DB 728 PG 101

-Y2- POT Sta. 10+00.000

NOTE:  
 REHAB NBL STRUCTURE  
 ON EXISTING GRADE &  
 CONSTRUCT SBL STRUCTURE  
 ON NEW GRADE

90.526 TOTAL COR TO ECM  
 89.801 COR TO R/W

\*\*\*\*\*  
 SYSTEMS  
 \*\*\*\*\*