


REVISIONS



PROJECT REFERENCE NO. R-2610A	SHEET NO. 5
R/W SHEET NO.	
ROADWAY DESIGN ENGINEER	HYDRAULICS ENGINEER
<b>PRELIMINARY PLANS</b> DO NOT USE FOR CONSTRUCTION <b>INCOMPLETE PLANS</b> DO NOT USE FOR R/W ACQUISITION	
CONST. REV. _____	
R/W REV. _____	

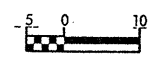

SEE SHEET 25 FOR -L- PROFILE

-SBL-  
 PI Sta 14+65.333  
 $\Delta = 16^\circ 40' 54.8''$  (RT)  
 L = 277.007  
 T = 139.490  
 R = 951.410  
 SE = 0.048  
 Runoff = 42m

-NBL-  
 PI Sta 15+01.768  
 $\Delta = 22^\circ 41' 40.3''$  (RT)  
 L = 401.800  
 T = 203.568  
 R = 1,014.405  
 SE = 0.048  
 Runoff = 42m

GOLDSTON/GULF WATER PLANT  
PLATSLIDE 10-35



CL -SBL- PSta.16+02.850 =  
 -L- POCSta.16+000.000 (10.6m RT)

MARGARET J. ELLIS  
NO DEED

WEST LAKE PARK ASSOCIATES, LTD  
DB 728 PG 101

BEGIN WIDENING  
 ON MEDIAN SIDE  
 -NBL-14+29.000

END WIDENING  
 ON MEDIAN SIDE  
 -NBL- 15+57.000

MATCHLINE -L- STA.13+40 SEE SHEET NO.4

MATCHLINE -L- STA.16+60 SEE SHEET NO.6

