
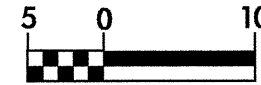
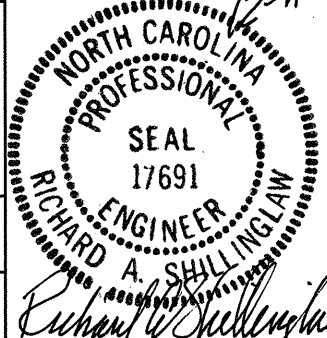
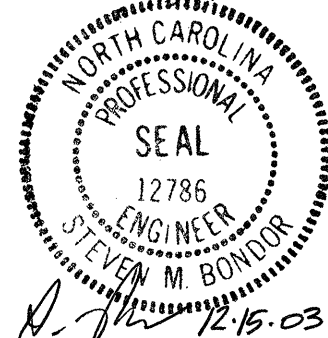
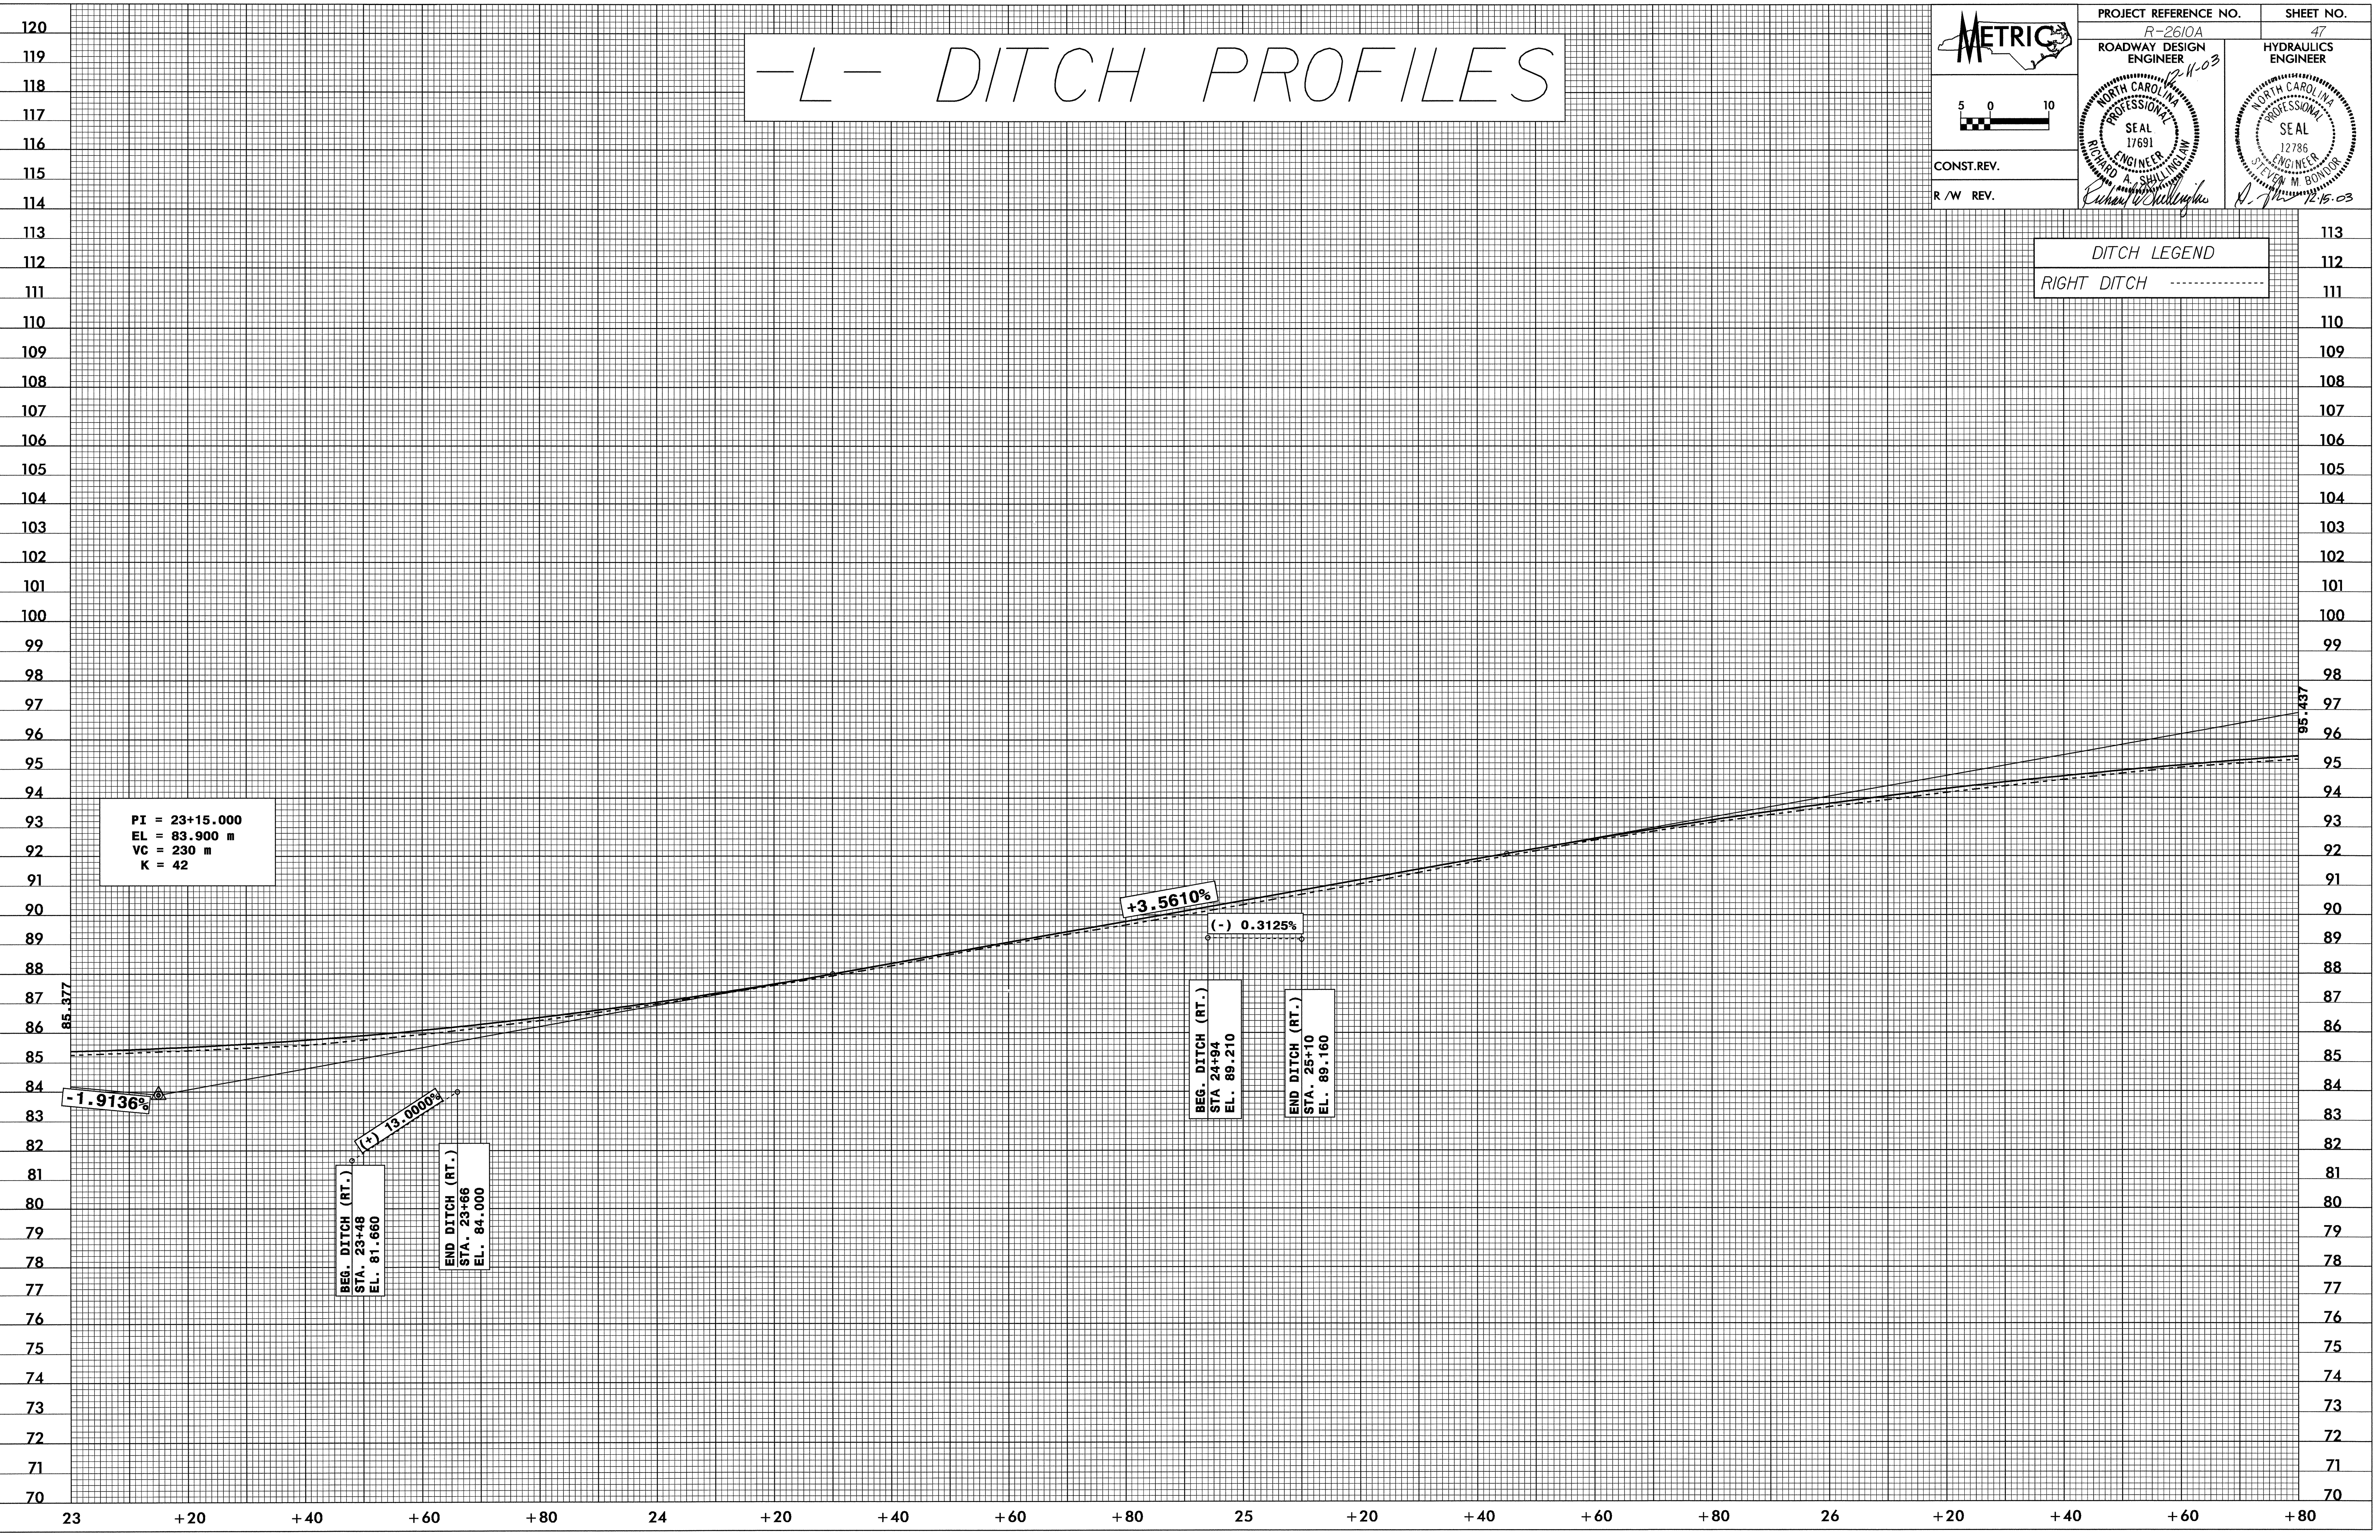


10/26/03

-L- DITCH PROFILES

  CONST.REV. R / W REV.	PROJECT REFERENCE NO. R-2610A ROADWAY DESIGN ENGINEER P-11-03	SHEET NO. 47 HYDRAULICS ENGINEER
	 A. SHALLINGHAM 12-15-03	 SEYMOUR M. BONJOR 12-15-03

DITCH LEGEND
 RIGHT DITCH - - - - -



PI = 23+15.000
 EL = 83.900 m
 VC = 230 m
 K = 42

03-NOV-2003 07:27
 Y:\pwork\AT\1008832\210.mpf1