


02/26/03

03-NOV-2003 07:27
Y:\pwork\AT\1018832\2e10a.p1

-L- DITCH PROFILES

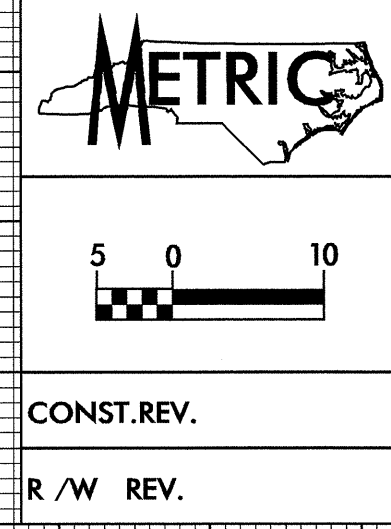

PROJECT REFERENCE NO. R-2610A	SHEET NO. 45
ROADWAY DESIGN ENGINEER 11-03	HYDRAULICS ENGINEER
NORTH CAROLINA PROFESSIONAL SEAL 17691 RICHARD A. SHILLING	NORTH CAROLINA PROFESSIONAL SEAL 12786 STEVEN M. BONDOR
CONST.REV.	R/W REV.

PI = 18+29.000
 EL = 93.200 m
 VC = 323 m
 K = 60

DITCH LEGEND
 MEDIAN DITCH - - - - -
 LEFT DITCH -

