
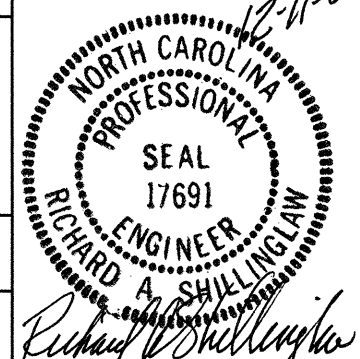
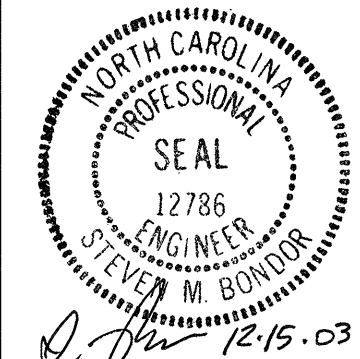


10/26/03


-Y4-

 5 0 10 CONST. REV. R / W REV.	PROJECT REFERENCE NO. R-2610A	SHEET NO. 40
	ROADWAY DESIGN ENGINEER 12-11-03	HYDRAULICS ENGINEER
		

BEG GRADE
-Y4- 10+80.000
EL. 90.127
INCLUDES 60mm
RESURFACING

END GRADE
-Y4- 11+26.715 =
-L- 24+75.666 (14.2m RT) EP
EL. 89.542
INCLUDES 70mm
RESURFACING

DITCH LEGEND
 RIGHT DITCH -----

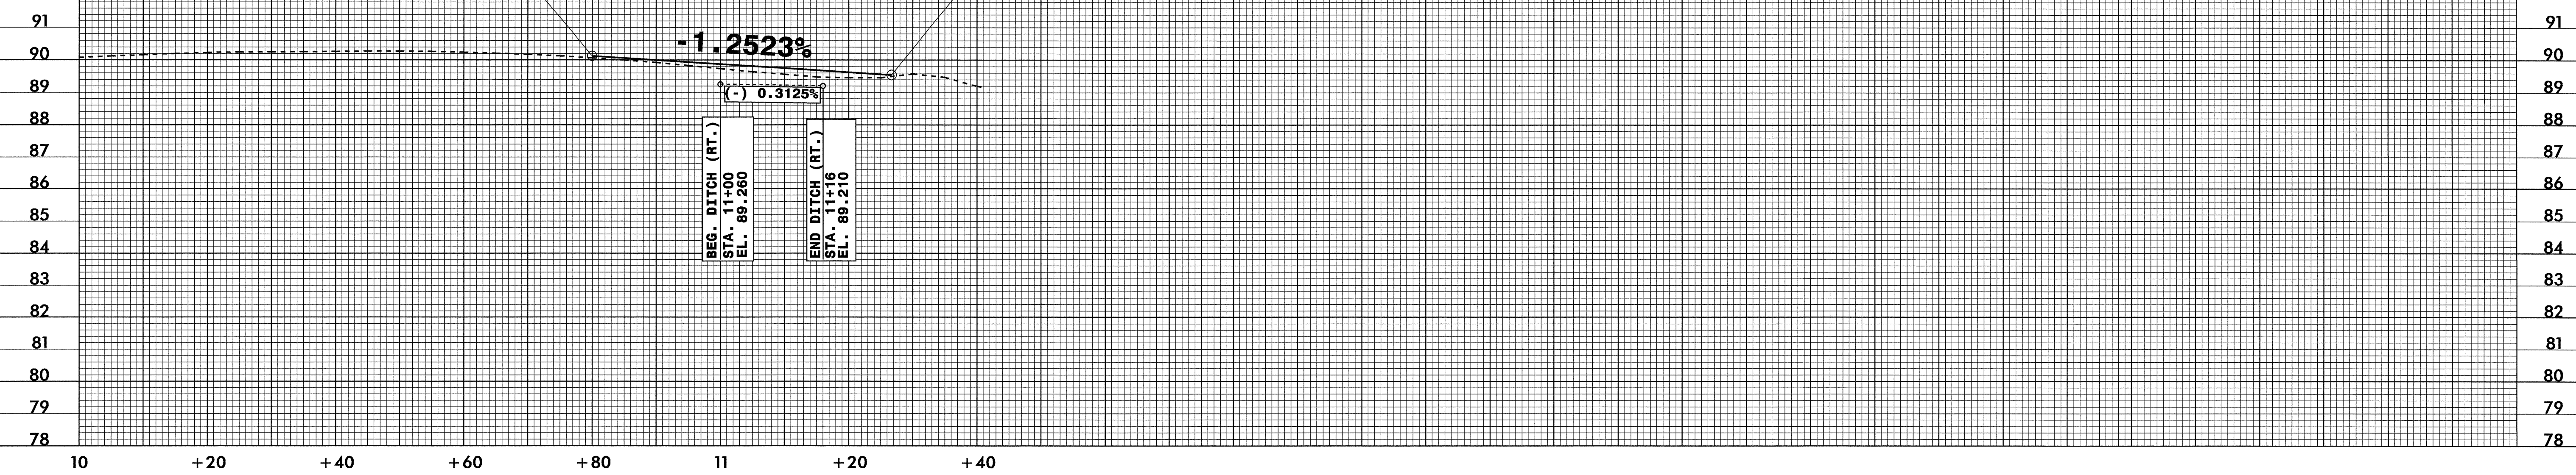


-Y5-

BEG. GRADE
-Y5- 10+16.214 =
-L- 24+83.336 (14.2 m LT) EP
EL. 89.895

PI = 10+59.934
 EL = 87.708m
 VC = 60m
 K = 24

END GRADE
-Y5- 11+10.000
EL. 86.456
INCLUDES 60mm
RESURFACING

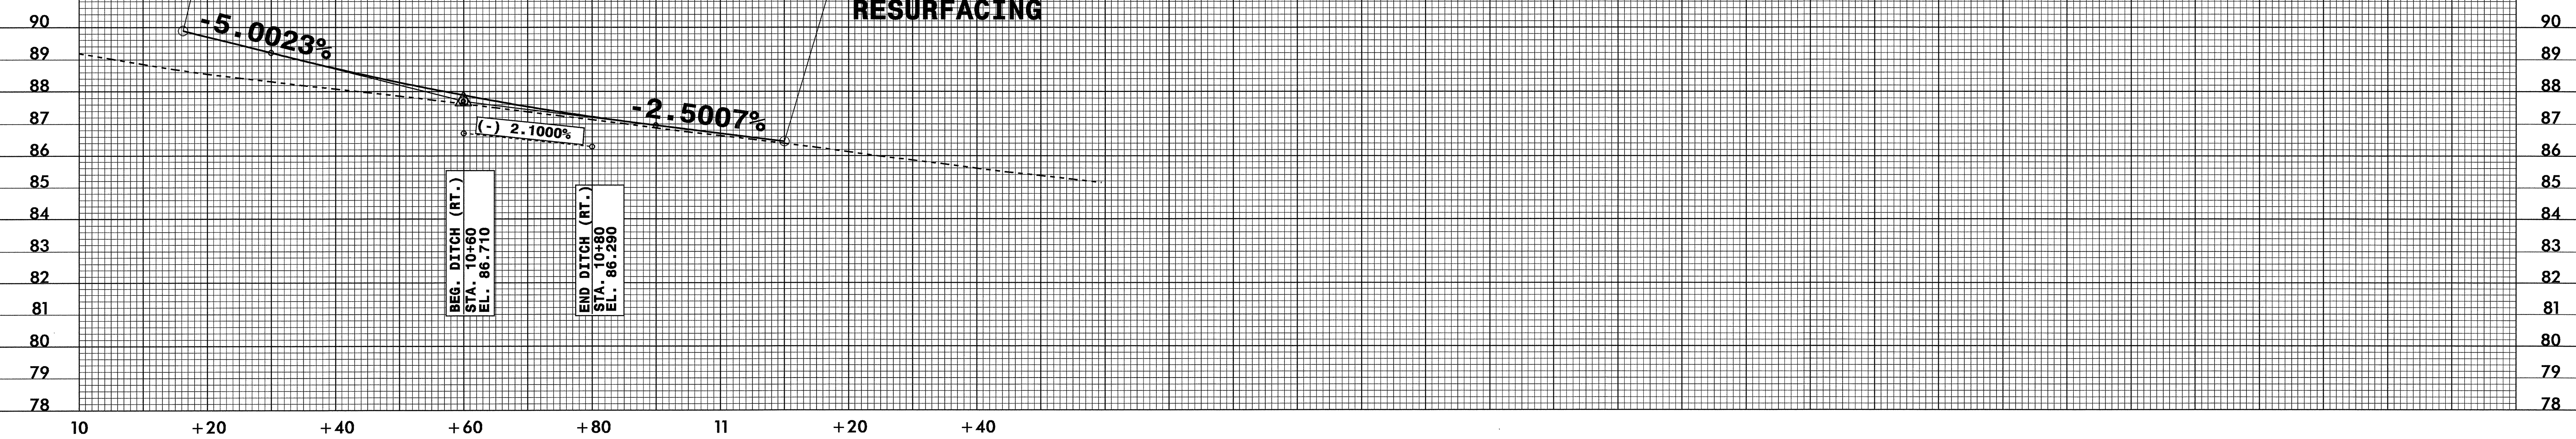

03-NOV-2003 07:28
Y:\pwork AT\10368832\10368832.dwg