
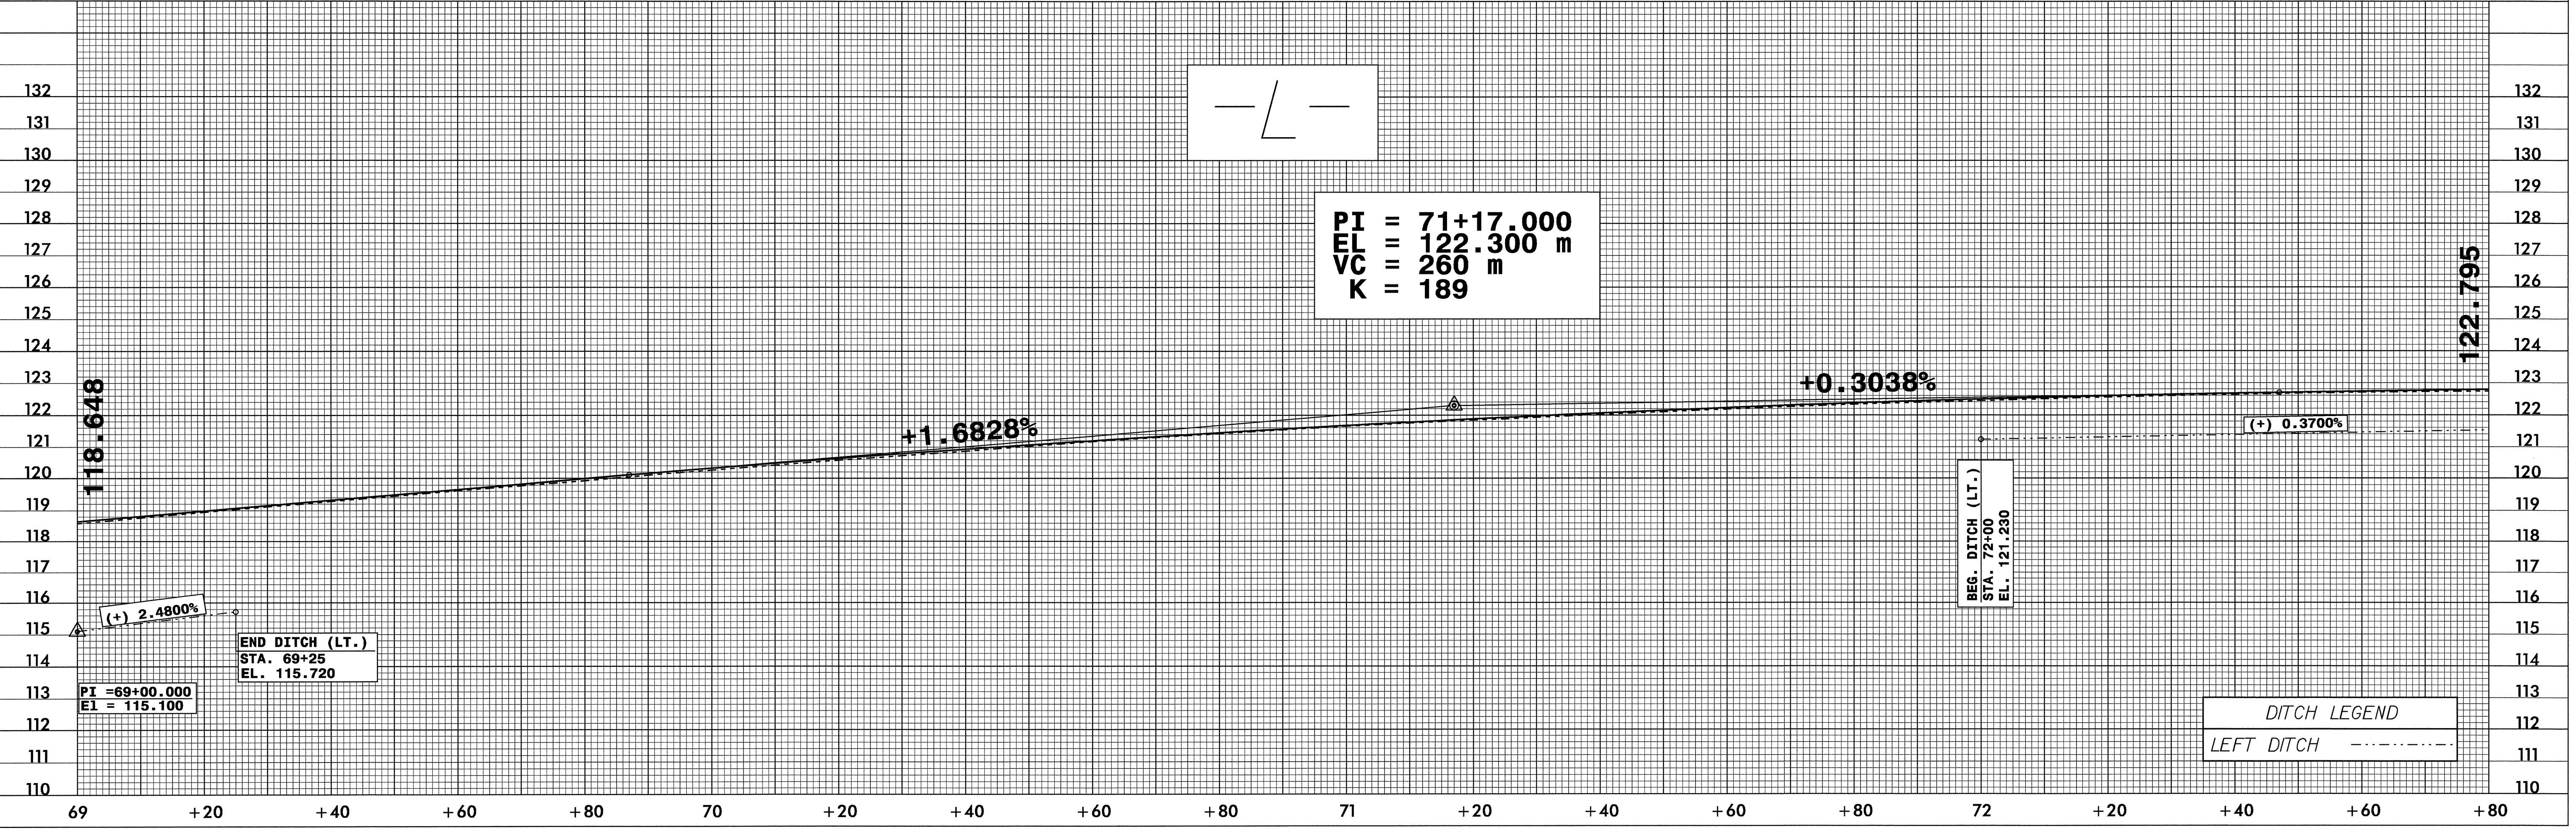


03-NOV-2003 07:32  
Y:\A\road AT 1008352\2610A.p1

**METRIC**

CONST. REV.  
R / W REV.

PROJECT REFERENCE NO. R-2610A	SHEET NO. 35
ROADWAY DESIGN ENGINEER 11-03	HYDRAULICS ENGINEER
12-15-03	

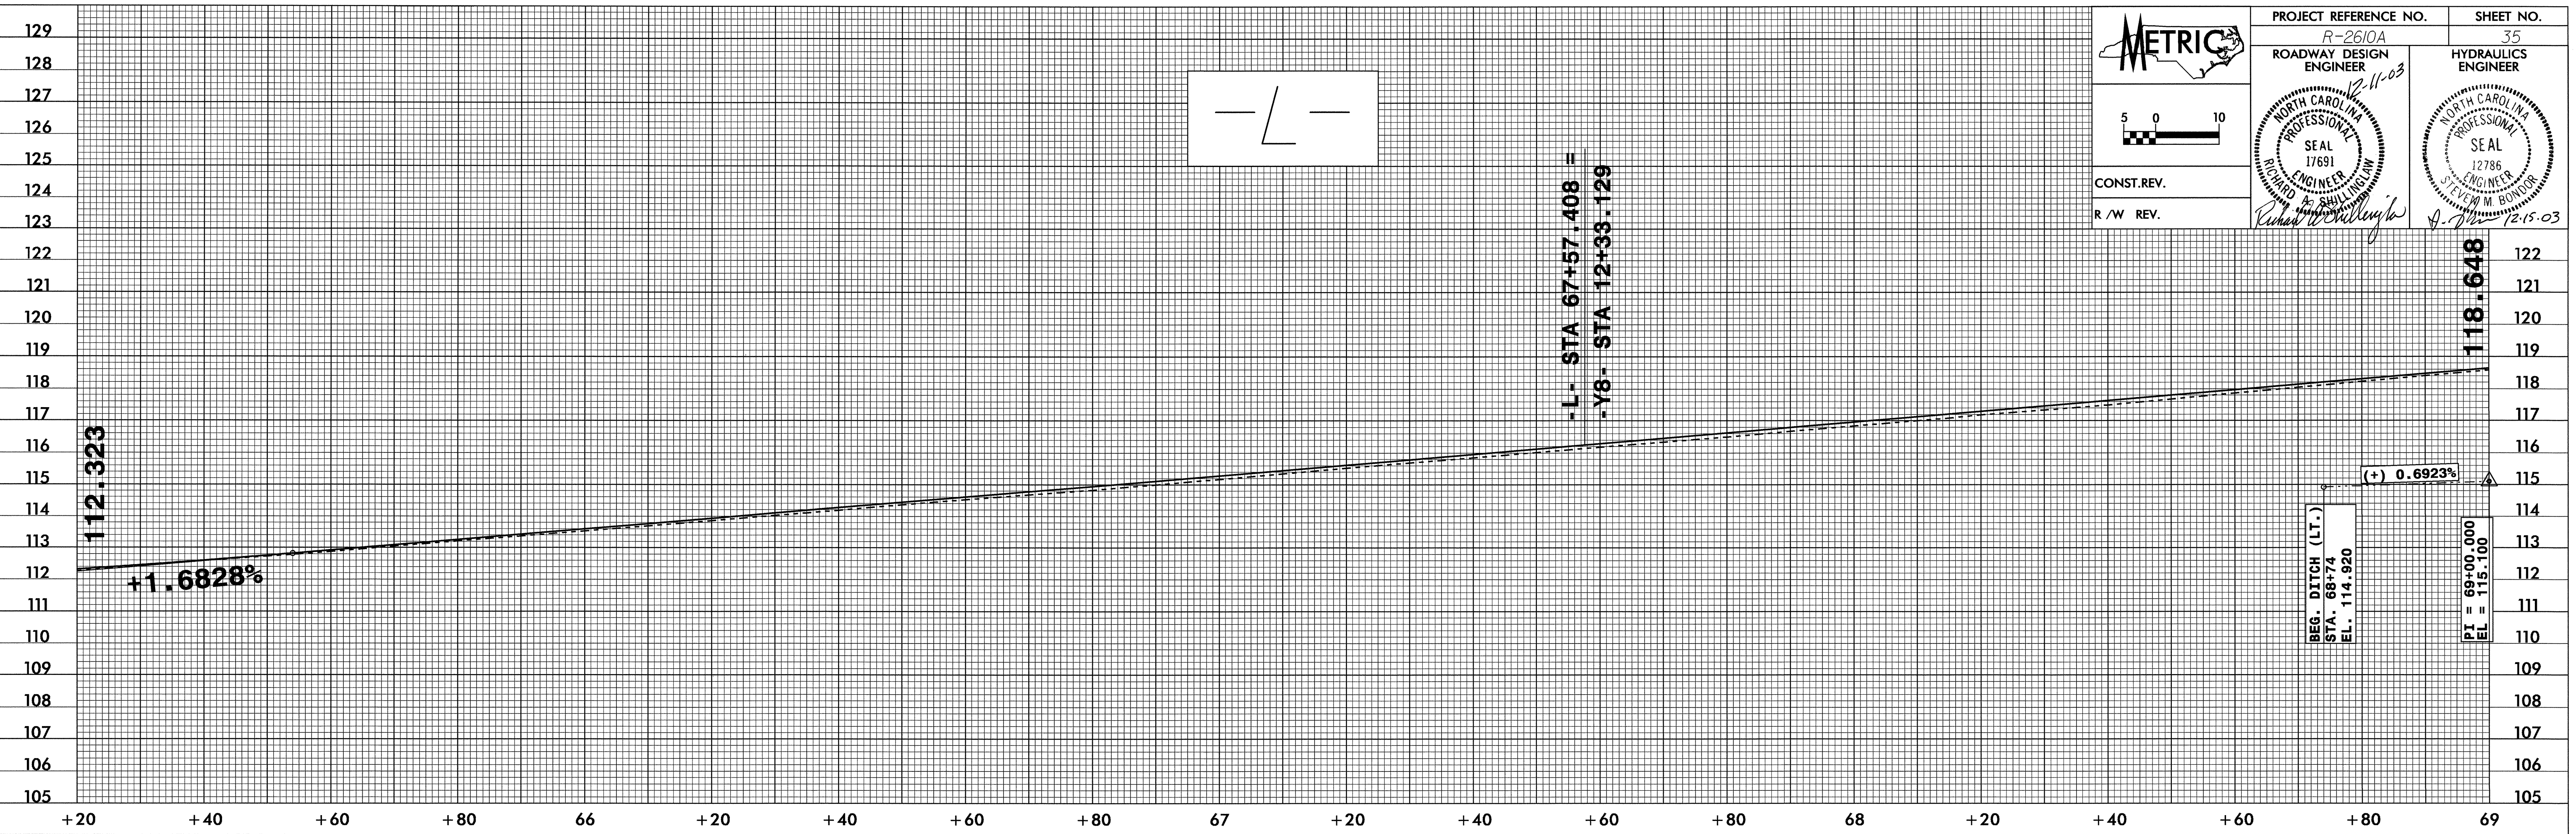

03-NOV-2003 07:32  
Y:\A\road AT 1008352\2610A.p1