


0.2% @

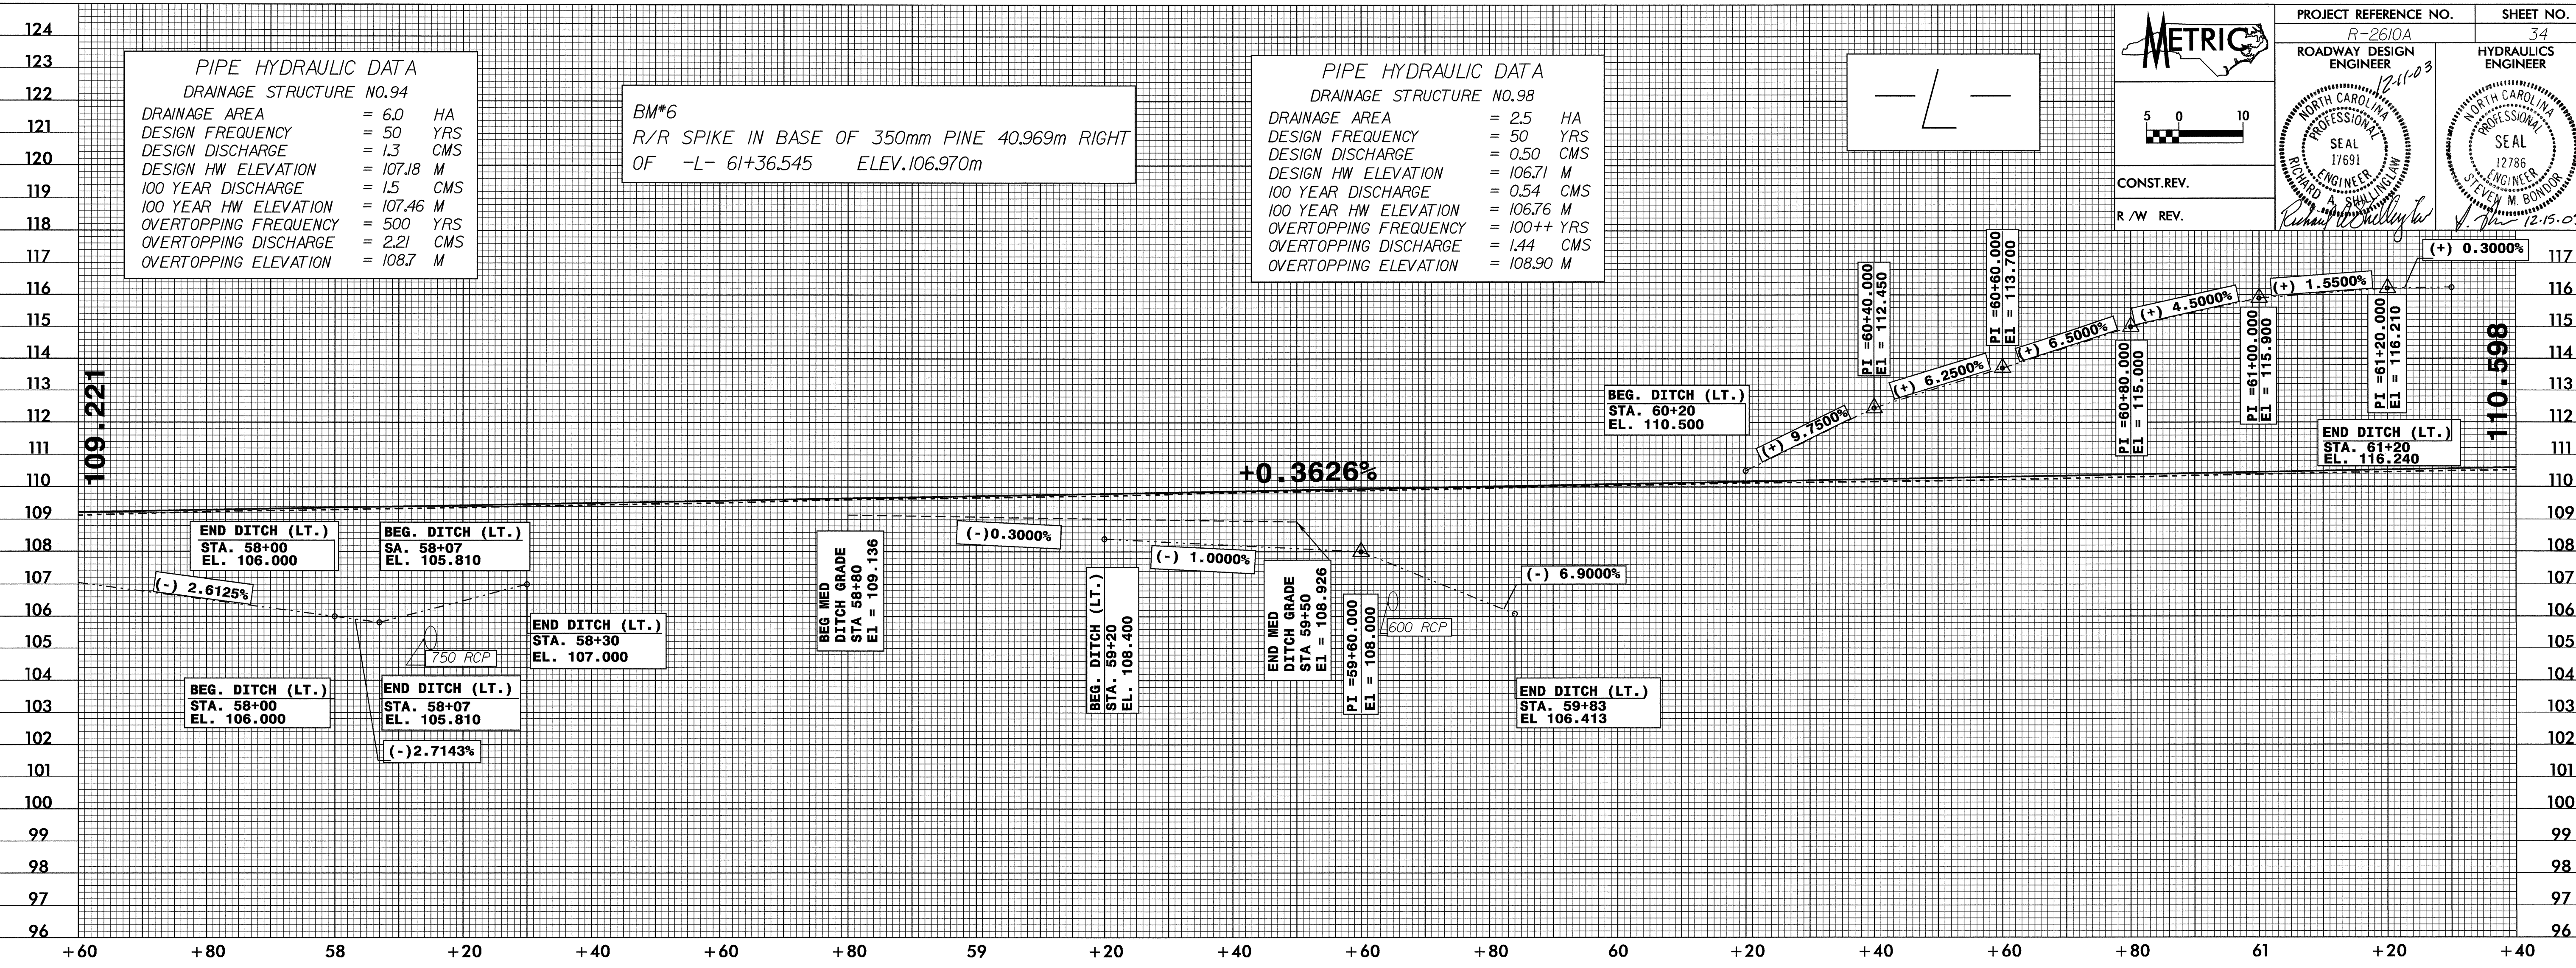

METRIC

PROJECT REFERENCE NO. R-2610A SHEET NO. 34

ROADWAY DESIGN ENGINEER 12-11-03


HYDRAULICS ENGINEER

SEAL 17691

SEAL 12786

CONST.REV. R/W REV.

12.15.03

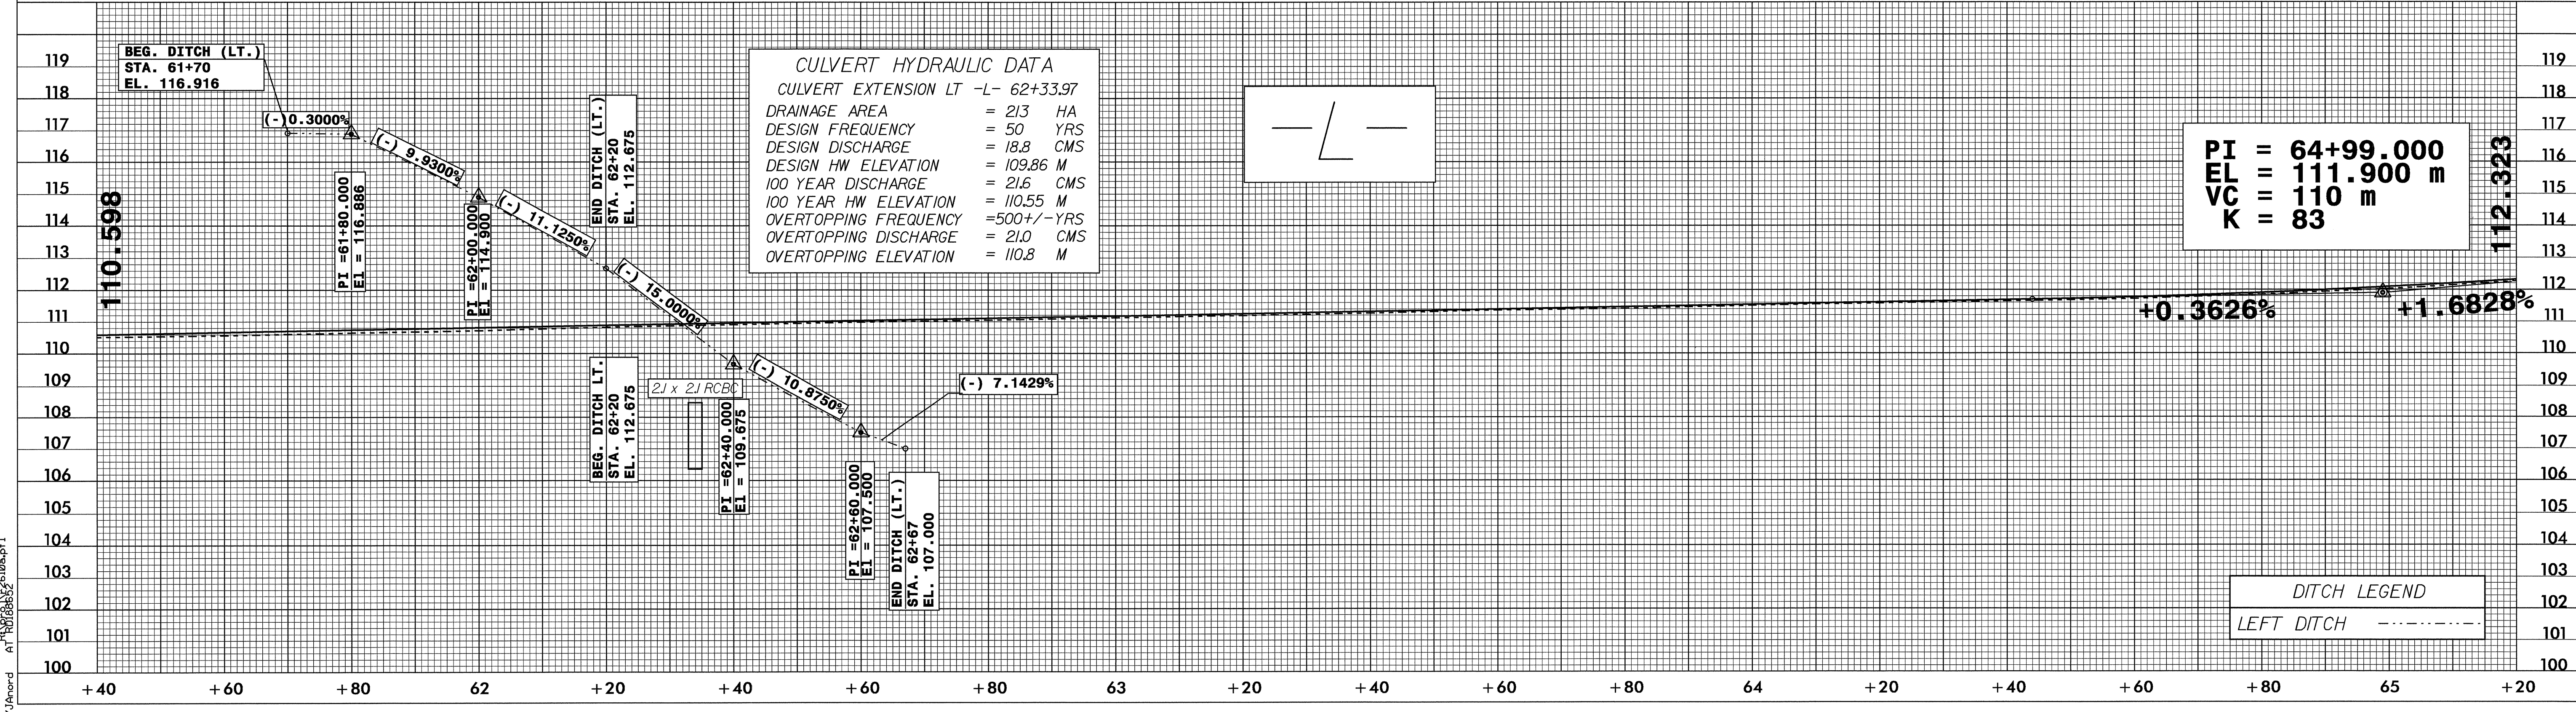

03-NOV-2003 07:32
V:\p\card AT 1008055E