
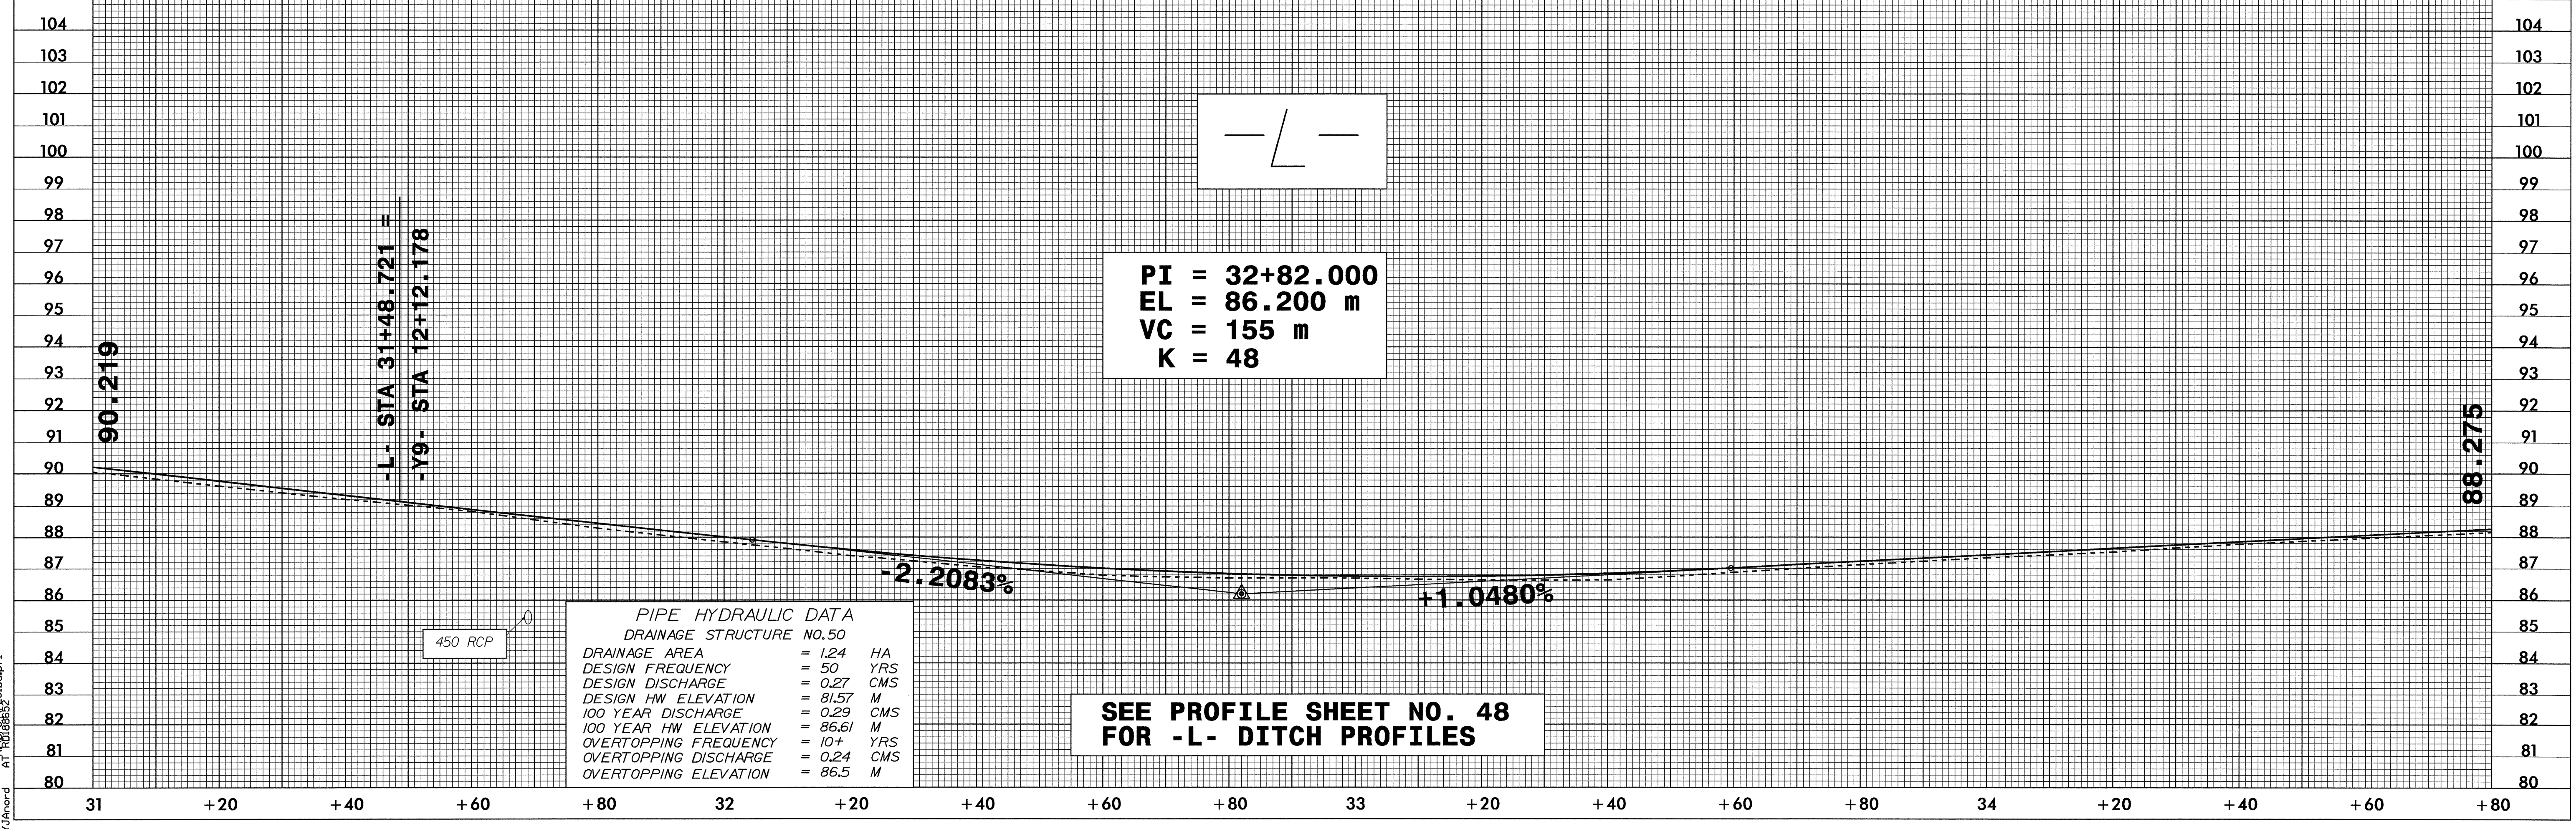


METRIC

CONST. REV.
R / W REV.

PROJECT REFERENCE NO. R-2610A	SHEET NO. 30
ROADWAY DESIGN ENGINEER 12-11-03	HYDRAULICS ENGINEER

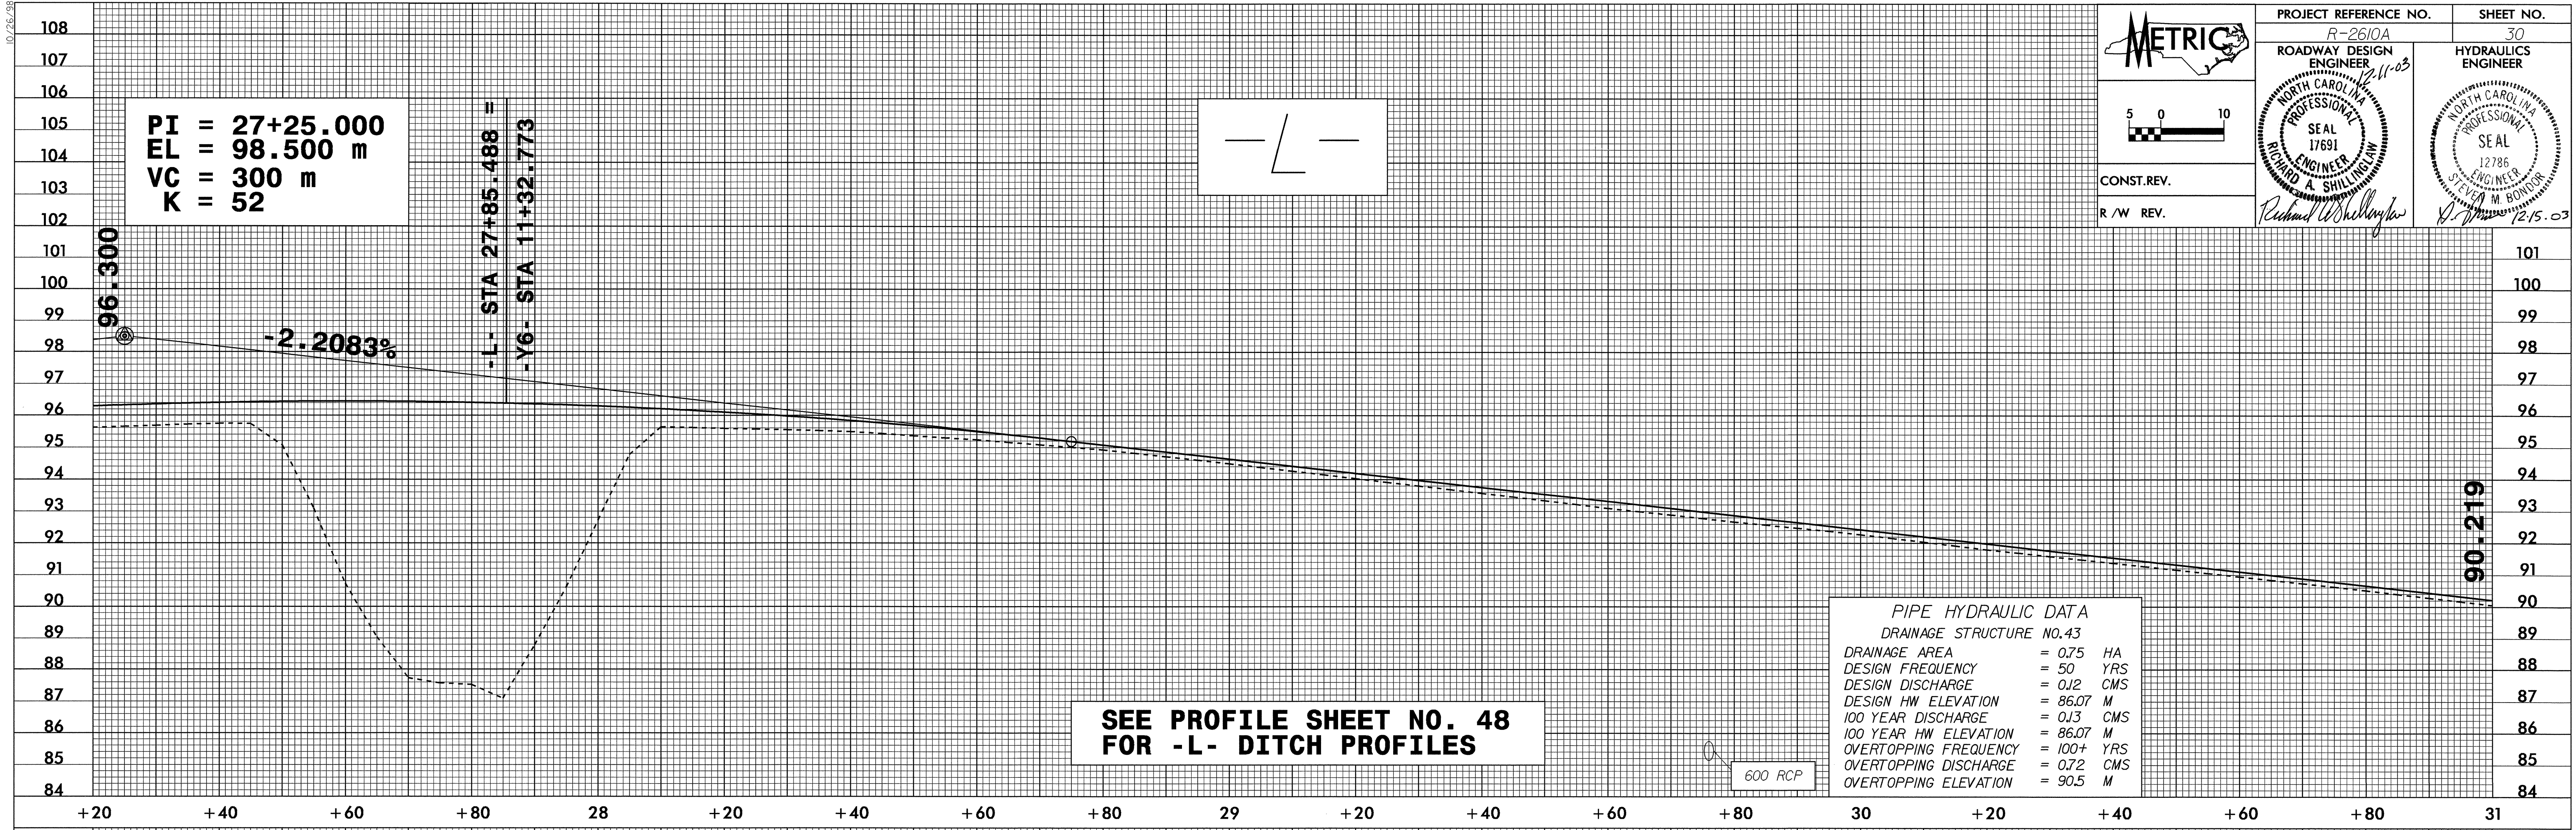

03-NOV-2003 07:33
V:\p\ncd AT 10108852