

10/26/03



METRIC

PROJECT REFERENCE NO. R-2610A SHEET NO. 29

ROADWAY DESIGN ENGINEER SEAL 17691
HYDRAULICS ENGINEER SEAL 12786

CONST. REV.
R / W REV.

12-15-03

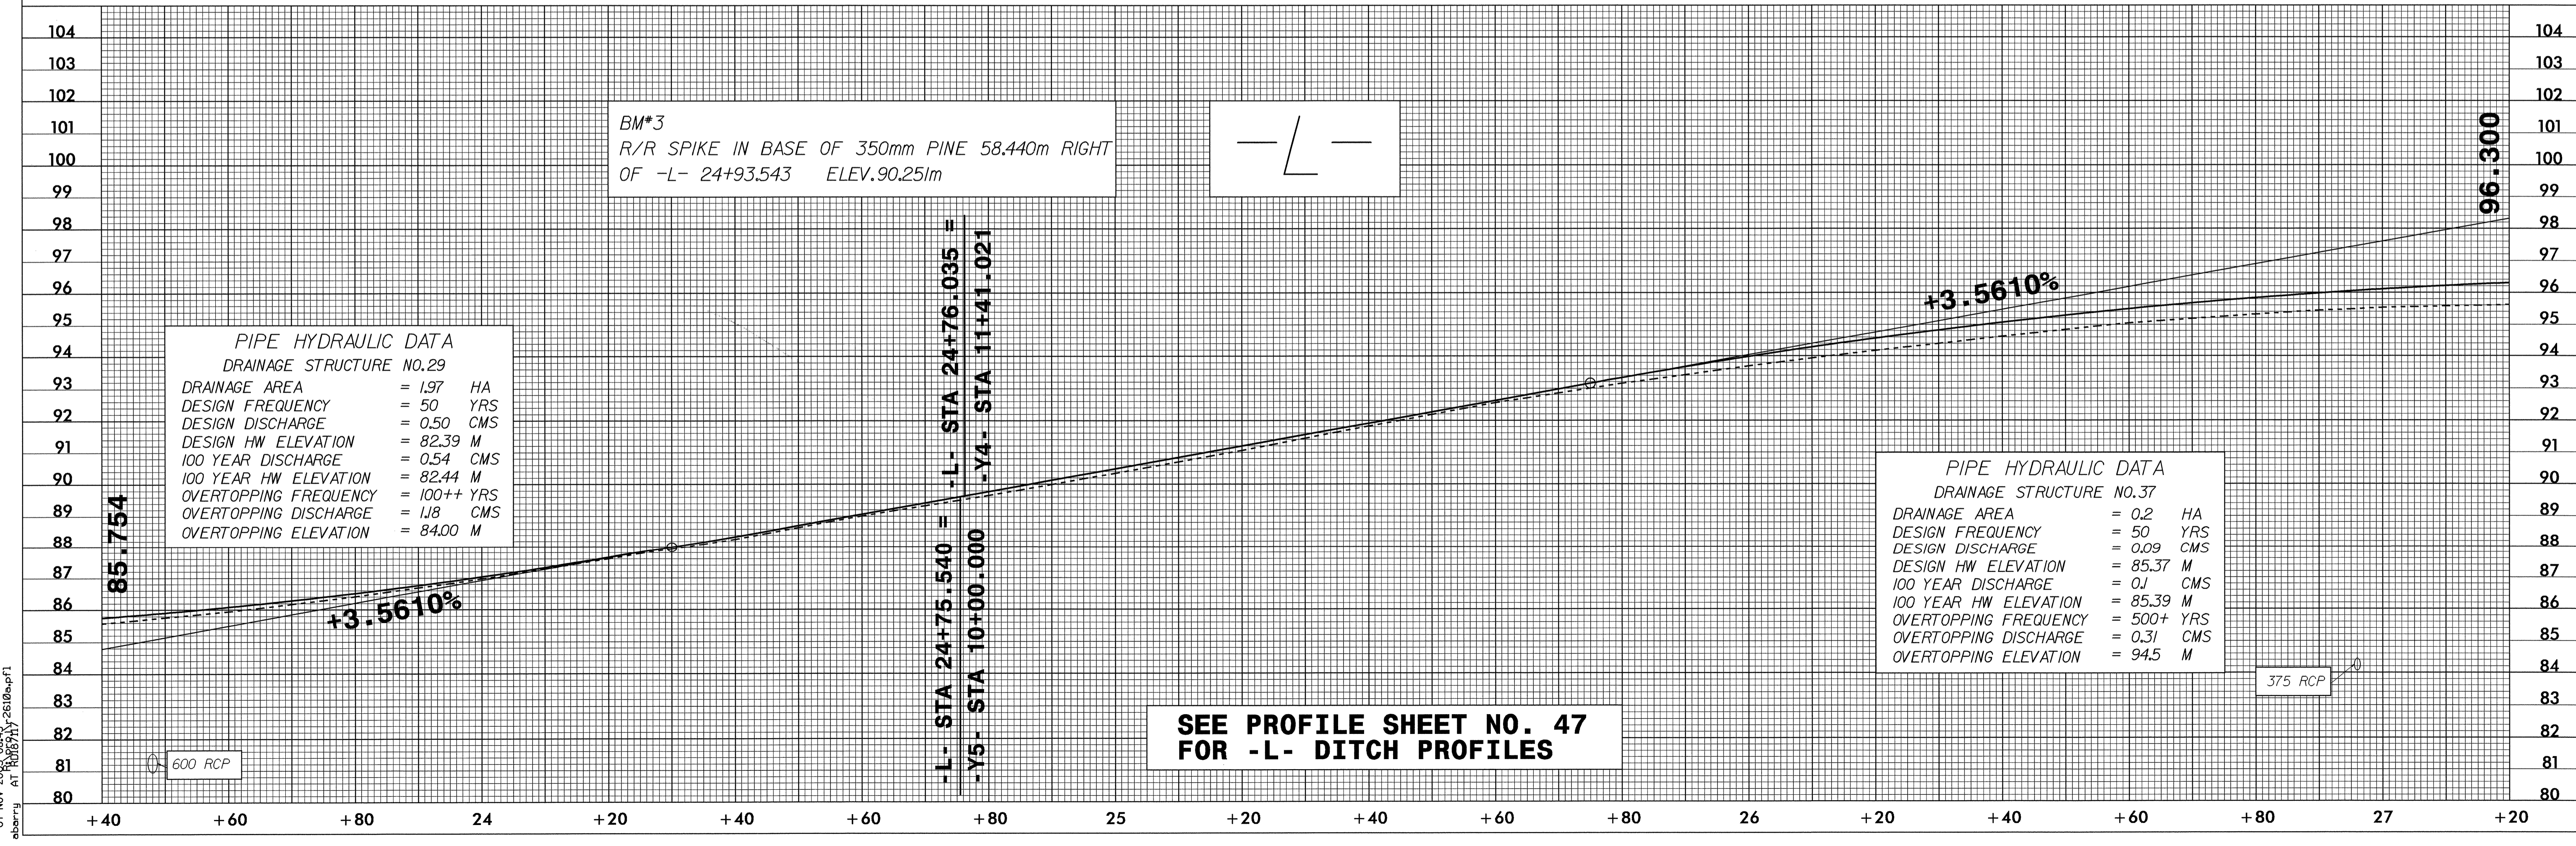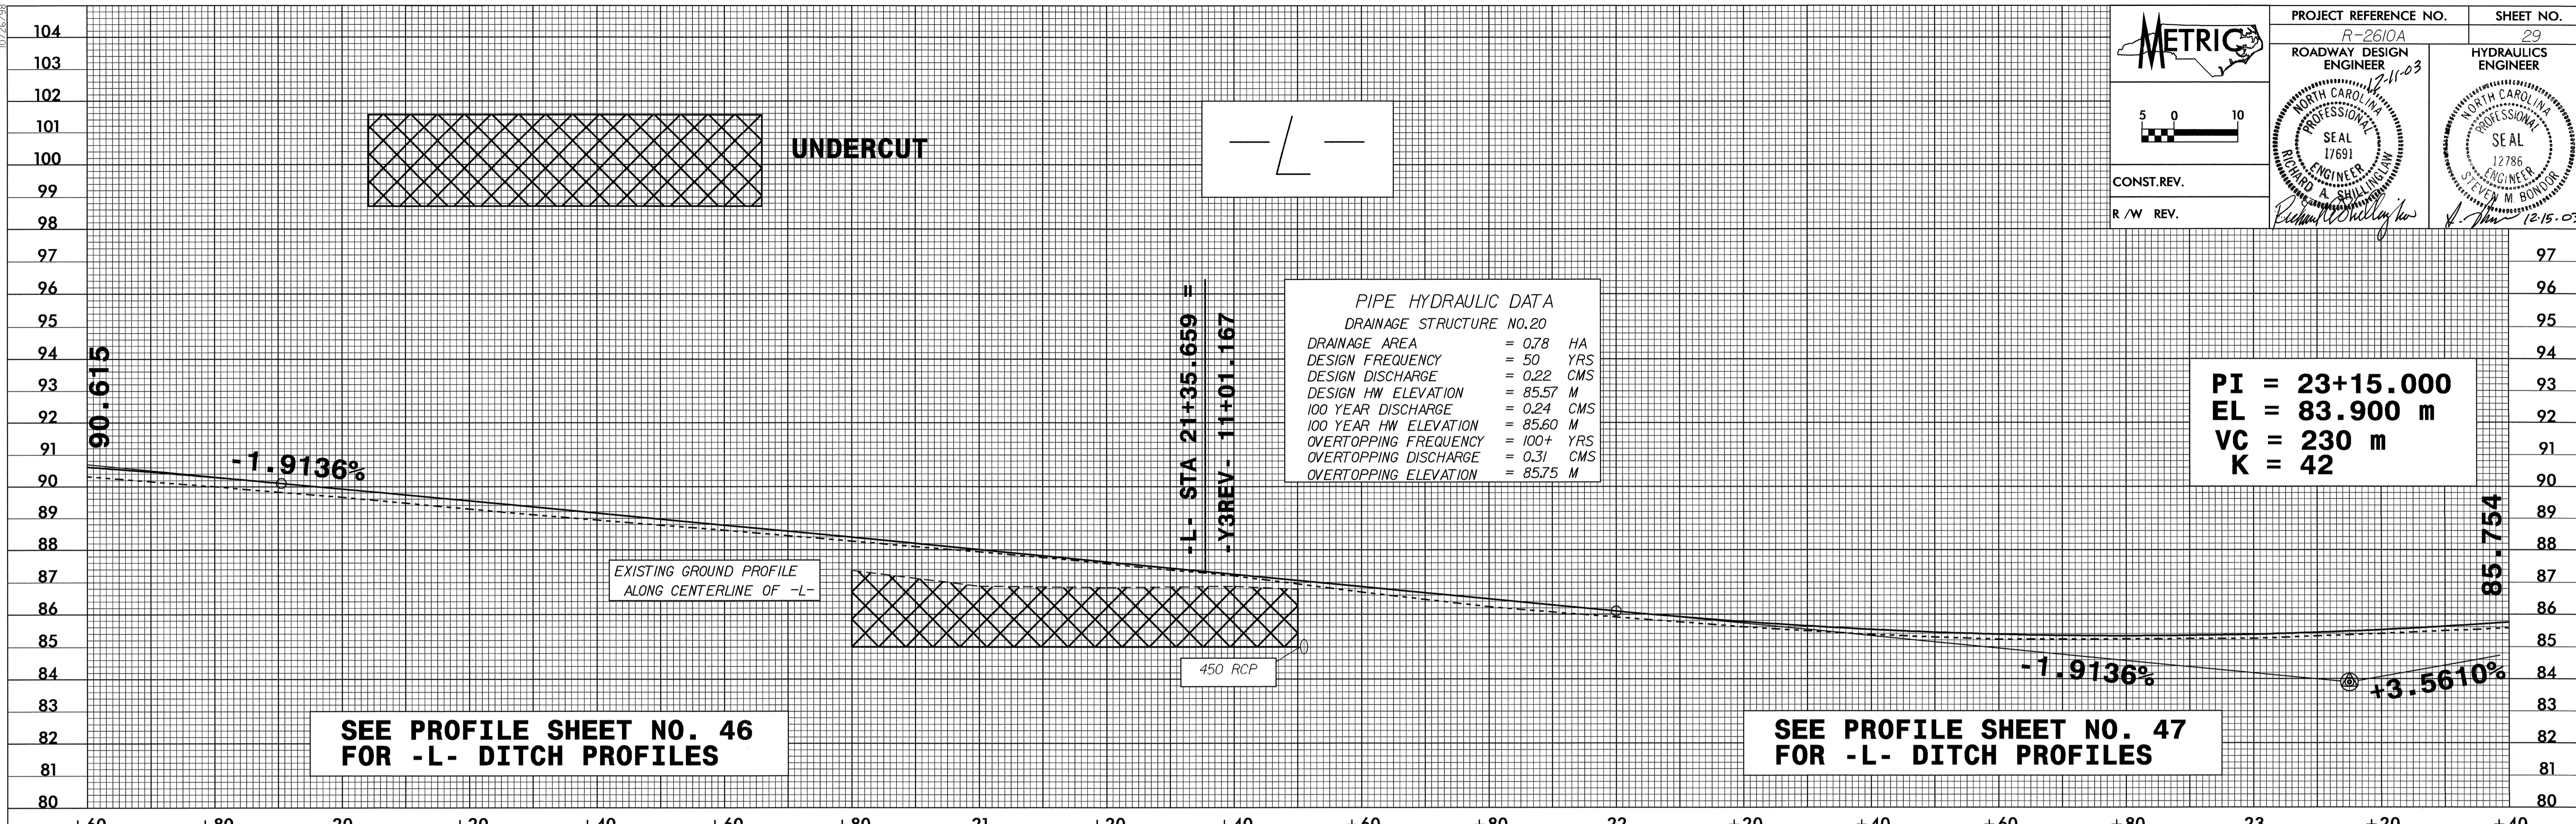

07-NOV-2003 08:45
abarry AT 10/26/03