



	PROJECT REFERENCE NO.	SHEET NO.
	R-2610 A	18
	R/W SHEET NO.	
	ROADWAY DESIGN ENGINEER	
	HYDRAULICS ENGINEER	
		
CONST. REV.		
R/W REV.		

SEE SHEETS 33 & 34 FOR -L- PROFILE
 SEE SHEETS 2-H & 2-I FOR DITCH DETAILS
 SEE SHEETS 2-M FOR MEDIAN CROSS-OVER DETAILS


04-NOV-2003 14:27
 R:\projects\2610\18.dwg
 8/17/03

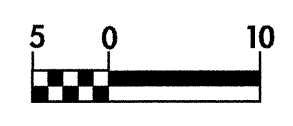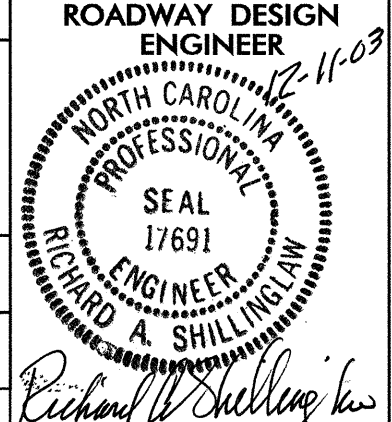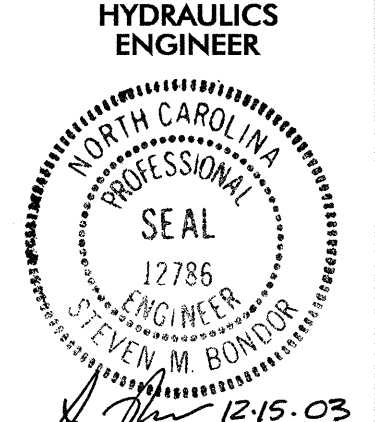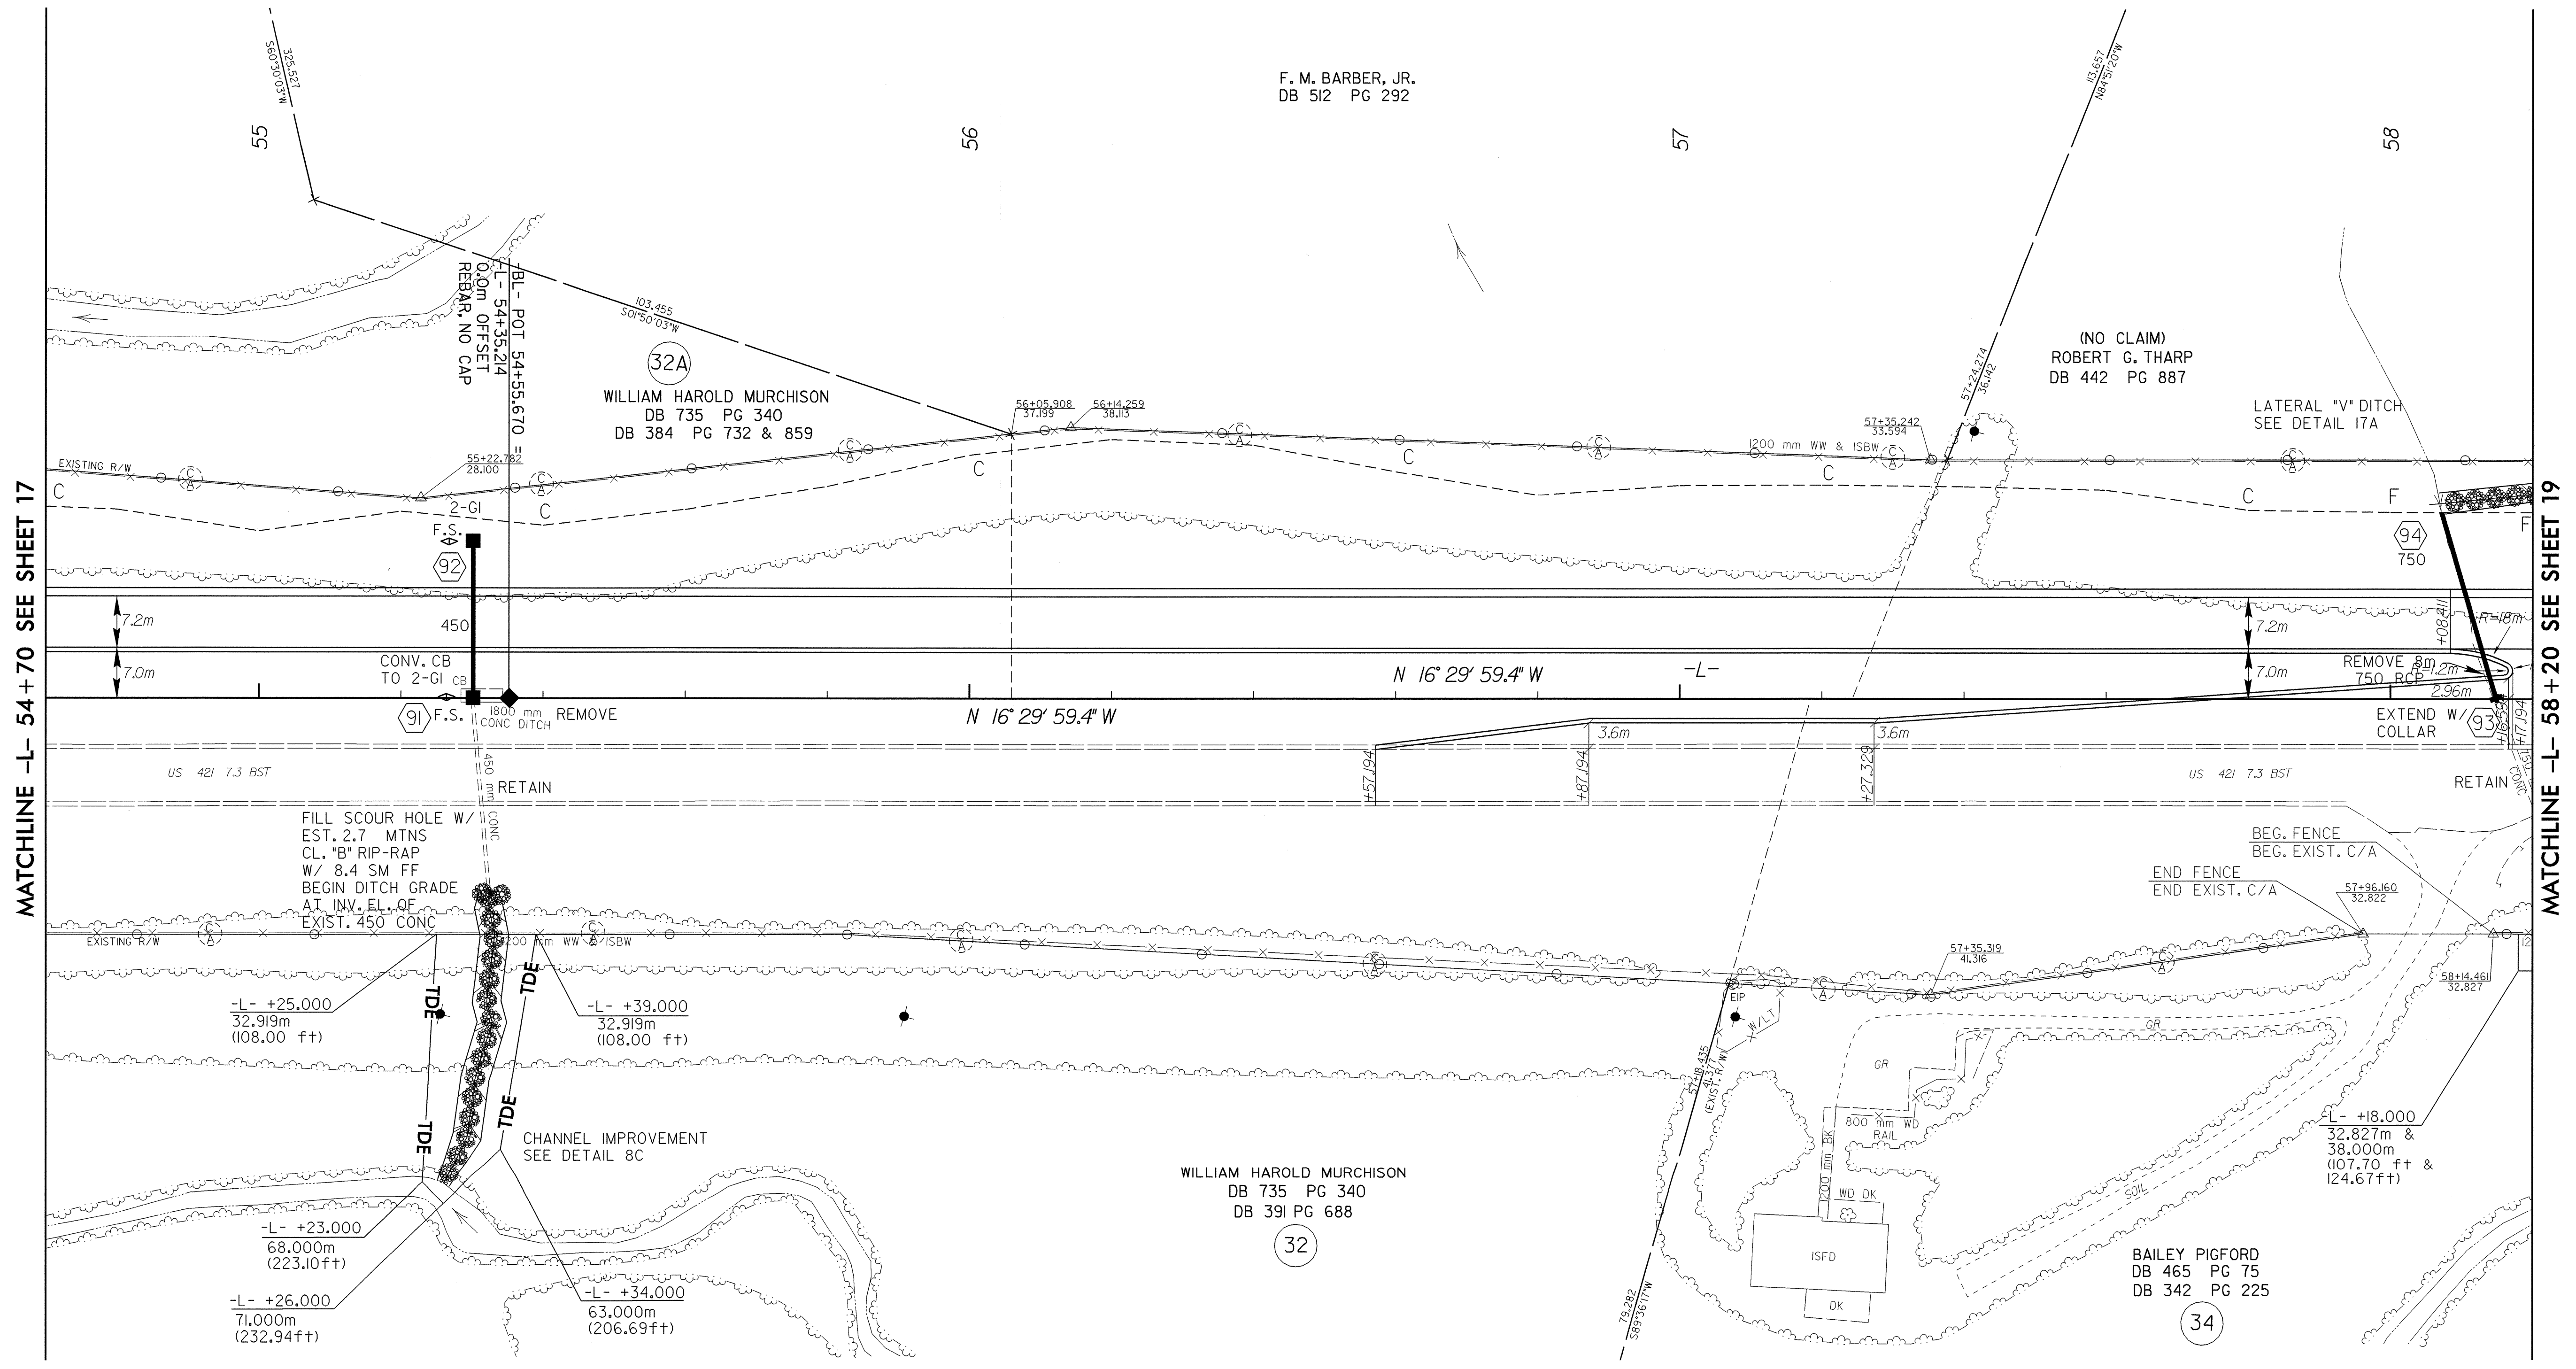

REVISIONS

MATCHLINE -L- 54+70 SEE SHEET 17

MATCHLINE -L- 58+20 SEE SHEET 19

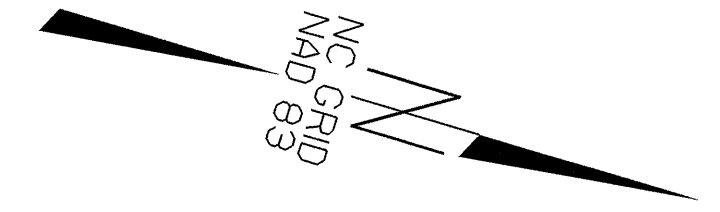

WILLIAM HAROLD MURCHISON
 DB 735 PG 340
 DB 391 PG 688

BAILEY PIGFORD
 DB 465 PG 75
 DB 342 PG 225