


STATE OF NORTH CAROLINA
 DIVISION OF HIGHWAYS
SUMMARY OF SHOULDER DRAINS

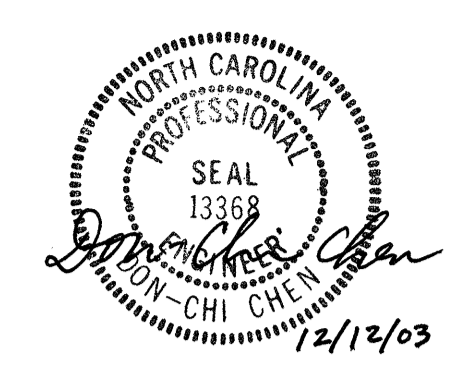

LINE	STA. TO STA.	LOCATION	100 MM PIPE	SHOULDER DRAINS	OUTLET		OUTLET STRUCTURE		
					100 MM	OUTLET PIPE	DRAINAGE STRUCT. & NO.	CONCRETE PAD (EA)	
-L-	22+00 TO 22+80	OUTSIDE SBL	80	80		5.0	22+80	27	
-L-	22+80 TO 23+70	OUTSIDE SBL	90	90		5.0	22+80	27	
-L-	32+20 TO 33+10	OUTSIDE SBL	90	90		1.4	33+10		1
-L-	33+10 TO 34+00	OUTSIDE SBL	90	90		1.4	33+10	59	1
-L-	50+00 TO 50+90	OUTSIDE SBL	90	90		1.4	50+90		1
-L-	50+90 TO 51+80	OUTSIDE SBL	90	90		1.4	51+80		1
-L-	51+80 TO 52+60	OUTSIDE SBL	80	80		1.4	51+80		1
-L-	52+60 TO 53+50	OUTSIDE SBL	90	90		3.0	52+60		1
-L-	82+30 TO 83+20	OUTSIDE SBL	90	90		1.4	83+20		1
-L-	83+20 TO 84+10	OUTSIDE SBL	90	90		5.4	84+10	138	
-L-	84+10 TO 85+00	OUTSIDE SBL	90	90		5.4	84+10	138	
-L-	85+00 TO 85+79.544	OUTSIDE SBL	79.544	79.544		1.4	85+00		1
-L-	22+00 TO 22+80	MEDIAN SBL	80	80		3.4	22+80	26	
-L-	22+80 TO 23+70	MEDIAN SBL	90	90		3.4	22+80	26	
-L-	32+20 TO 33+10	MEDIAN SBL	90	90		5.0	33+10	56	
-L-	33+10 TO 34+00	MEDIAN SBL	90	90		5.0	33+10	56	
-L-	50+00 TO 50+90	MEDIAN SBL	90	90		1.3	50+90		1
-L-	50+90 TO 51+80	MEDIAN SBL	90	90		1.3	51+80		1
-L-	51+80 TO 52+60	MEDIAN SBL	80	80		1.3	51+80		1
-L-	52+60 TO 53+50	MEDIAN SBL	90	90		1.3	52+60		1
-L-	82+30 TO 83+20	MEDIAN SBL	90	90		1.3	83+20		1
-L-	83+20 TO 84+10	MEDIAN SBL	90	90		5.4	84+10	137	
-L-	84+10 TO 85+00	MEDIAN SBL	90	90		5.4	84+10	137	
-L-	85+00 TO 85+79.544	MEDIAN SBL	79.544	79.544		1.3	85+00		1
SHEET TOTAL			2099.088	2099.088	69.0				14
SAY			2100 m	2100 m	75 m				14 EA