


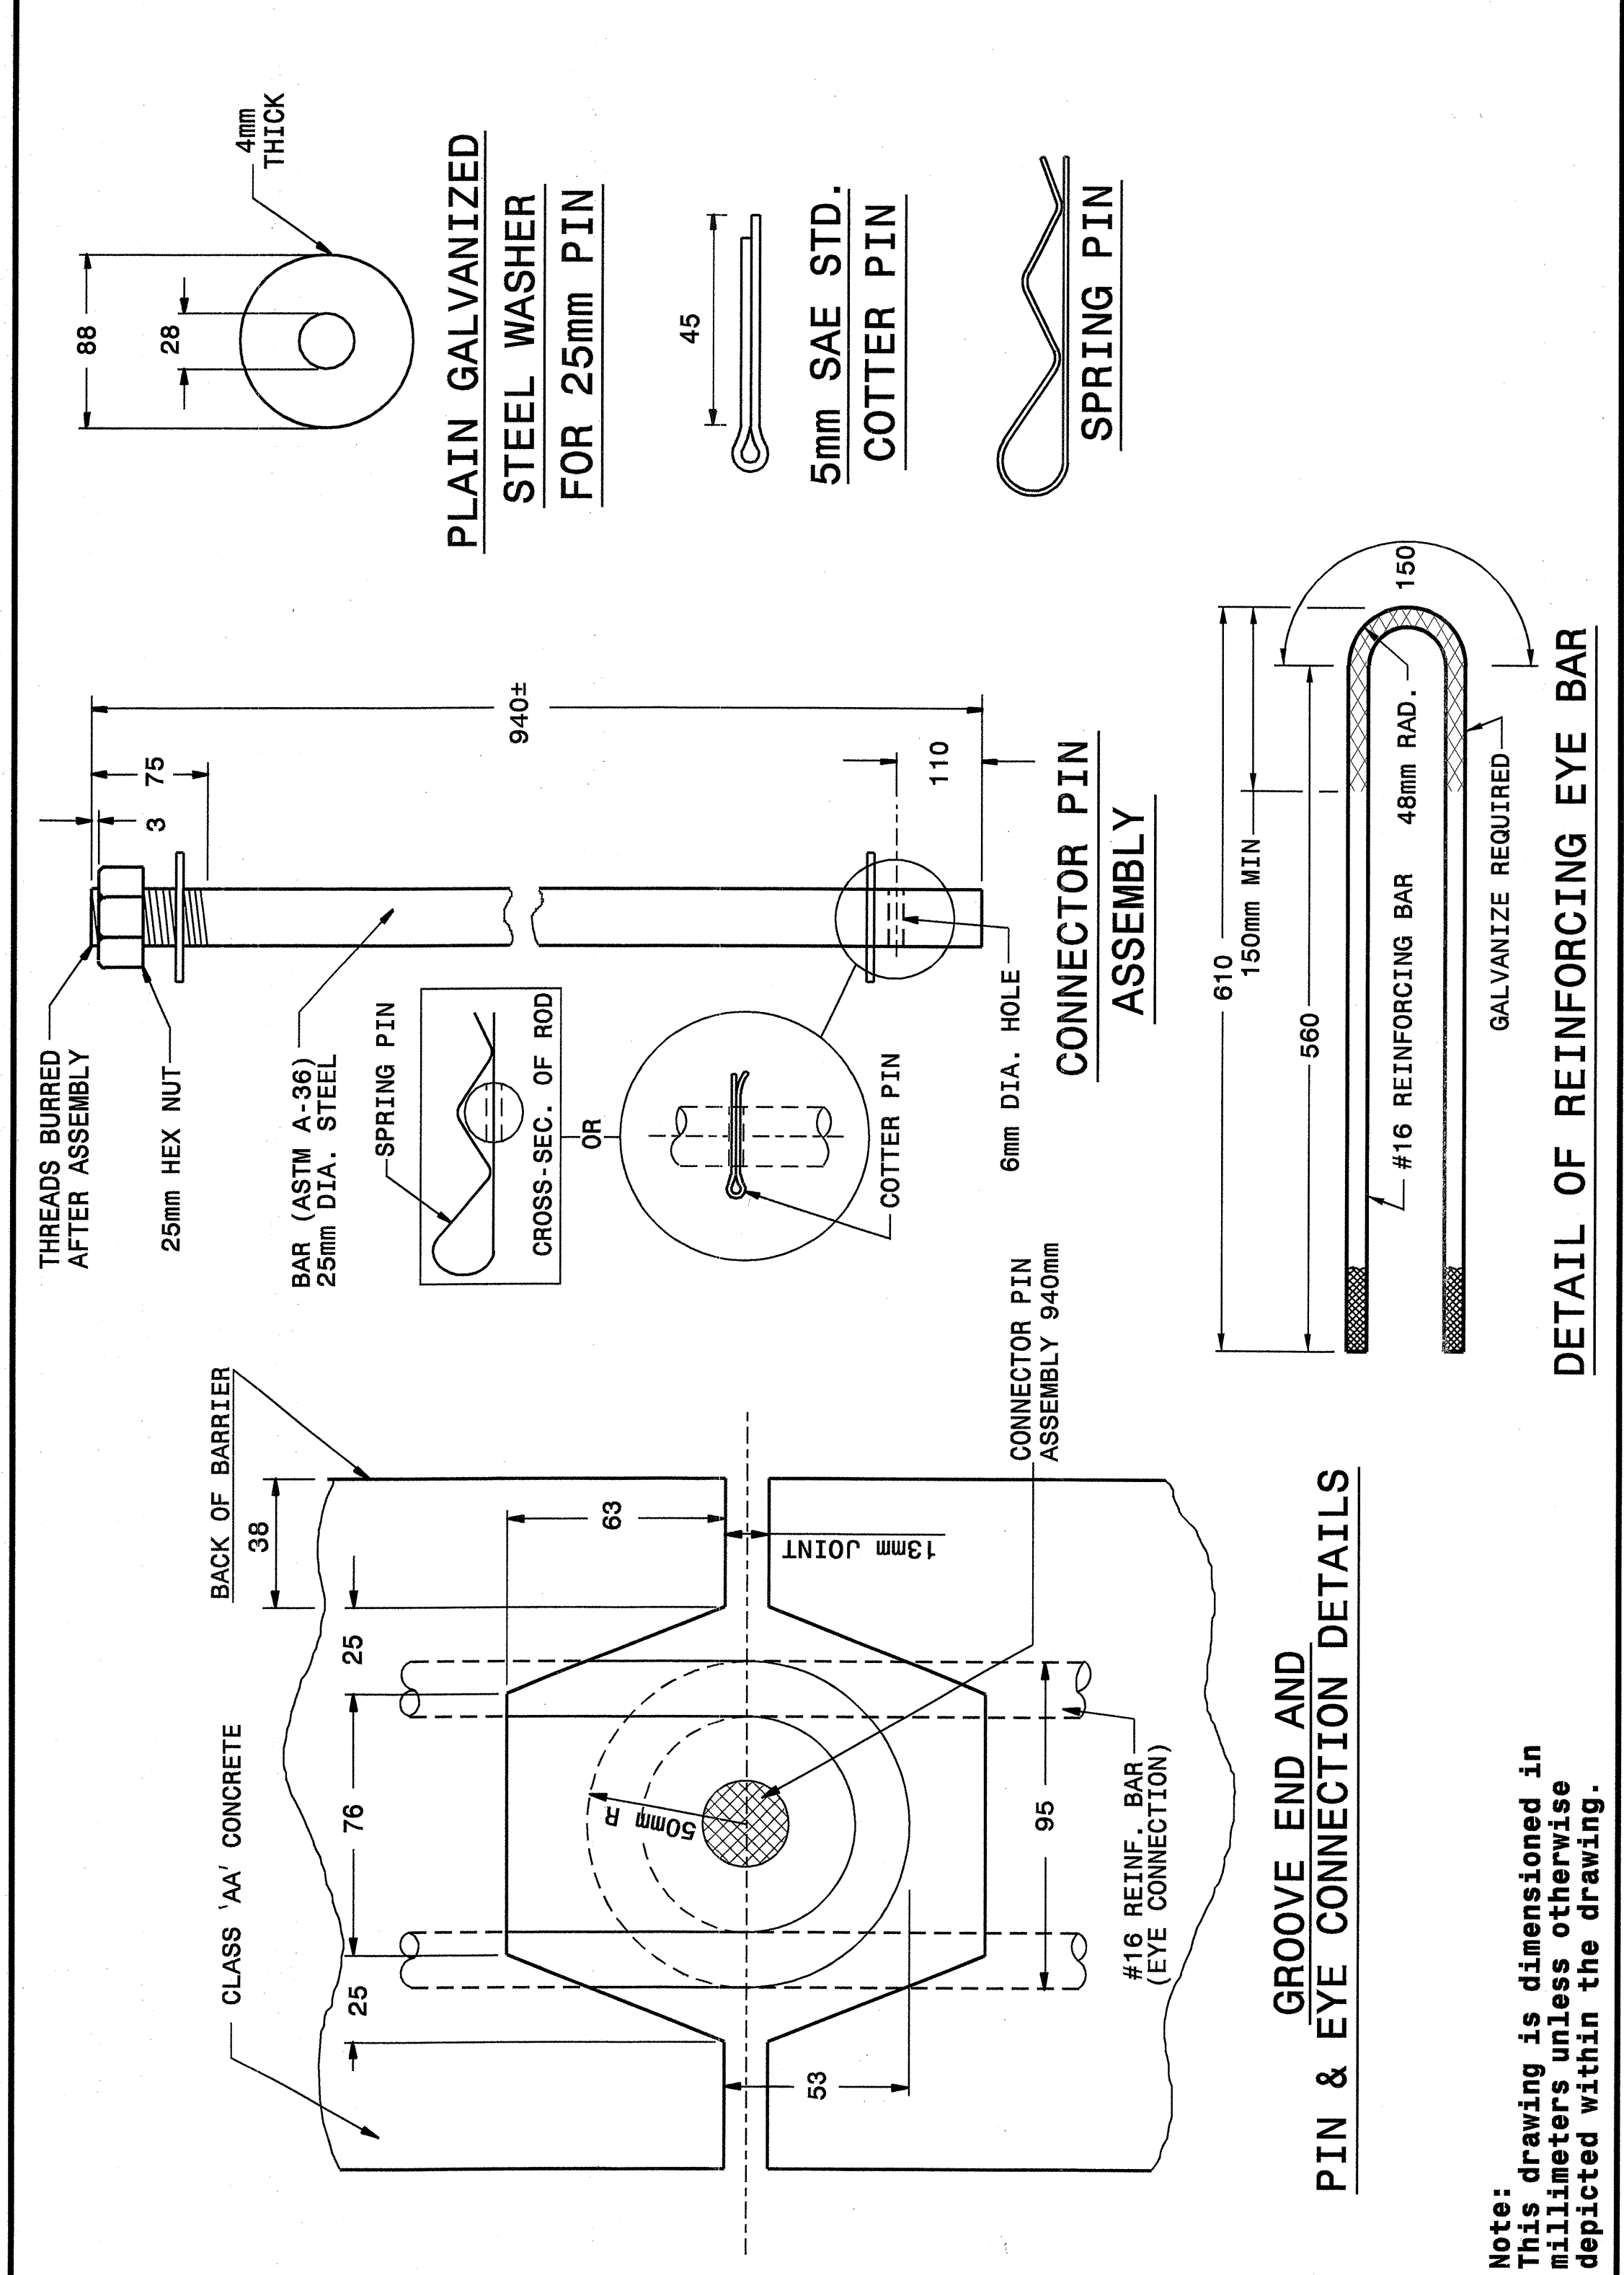

STATE OF NORTH CAROLINA DEPT. OF TRANSPORTATION DIVISION OF HIGHWAYS RALEIGH, N.C.

METRIC DETAIL DRAWING FOR
PRECAST REINFORCED CONCRETE BARRIER
1.0m SINGLE FACED

SHEET 7 OF 8
857D01



STATE OF NORTH CAROLINA DEPT. OF TRANSPORTATION DIVISION OF HIGHWAYS RALEIGH, N.C.

METRIC DETAIL DRAWING FOR
PRECAST REINFORCED CONCRETE BARRIER
1.0m SINGLE FACED


SHEET 7 OF 8
857D01

Note: This drawing is dimensioned in millimeters unless otherwise depicted within the drawing.

STATE OF NORTH CAROLINA DEPT. OF TRANSPORTATION DIVISION OF HIGHWAYS RALEIGH, N.C.

METRIC DETAIL DRAWING FOR
PRECAST REINFORCED CONCRETE BARRIER
1.0m SINGLE FACED

SHEET 8 OF 8
857D01

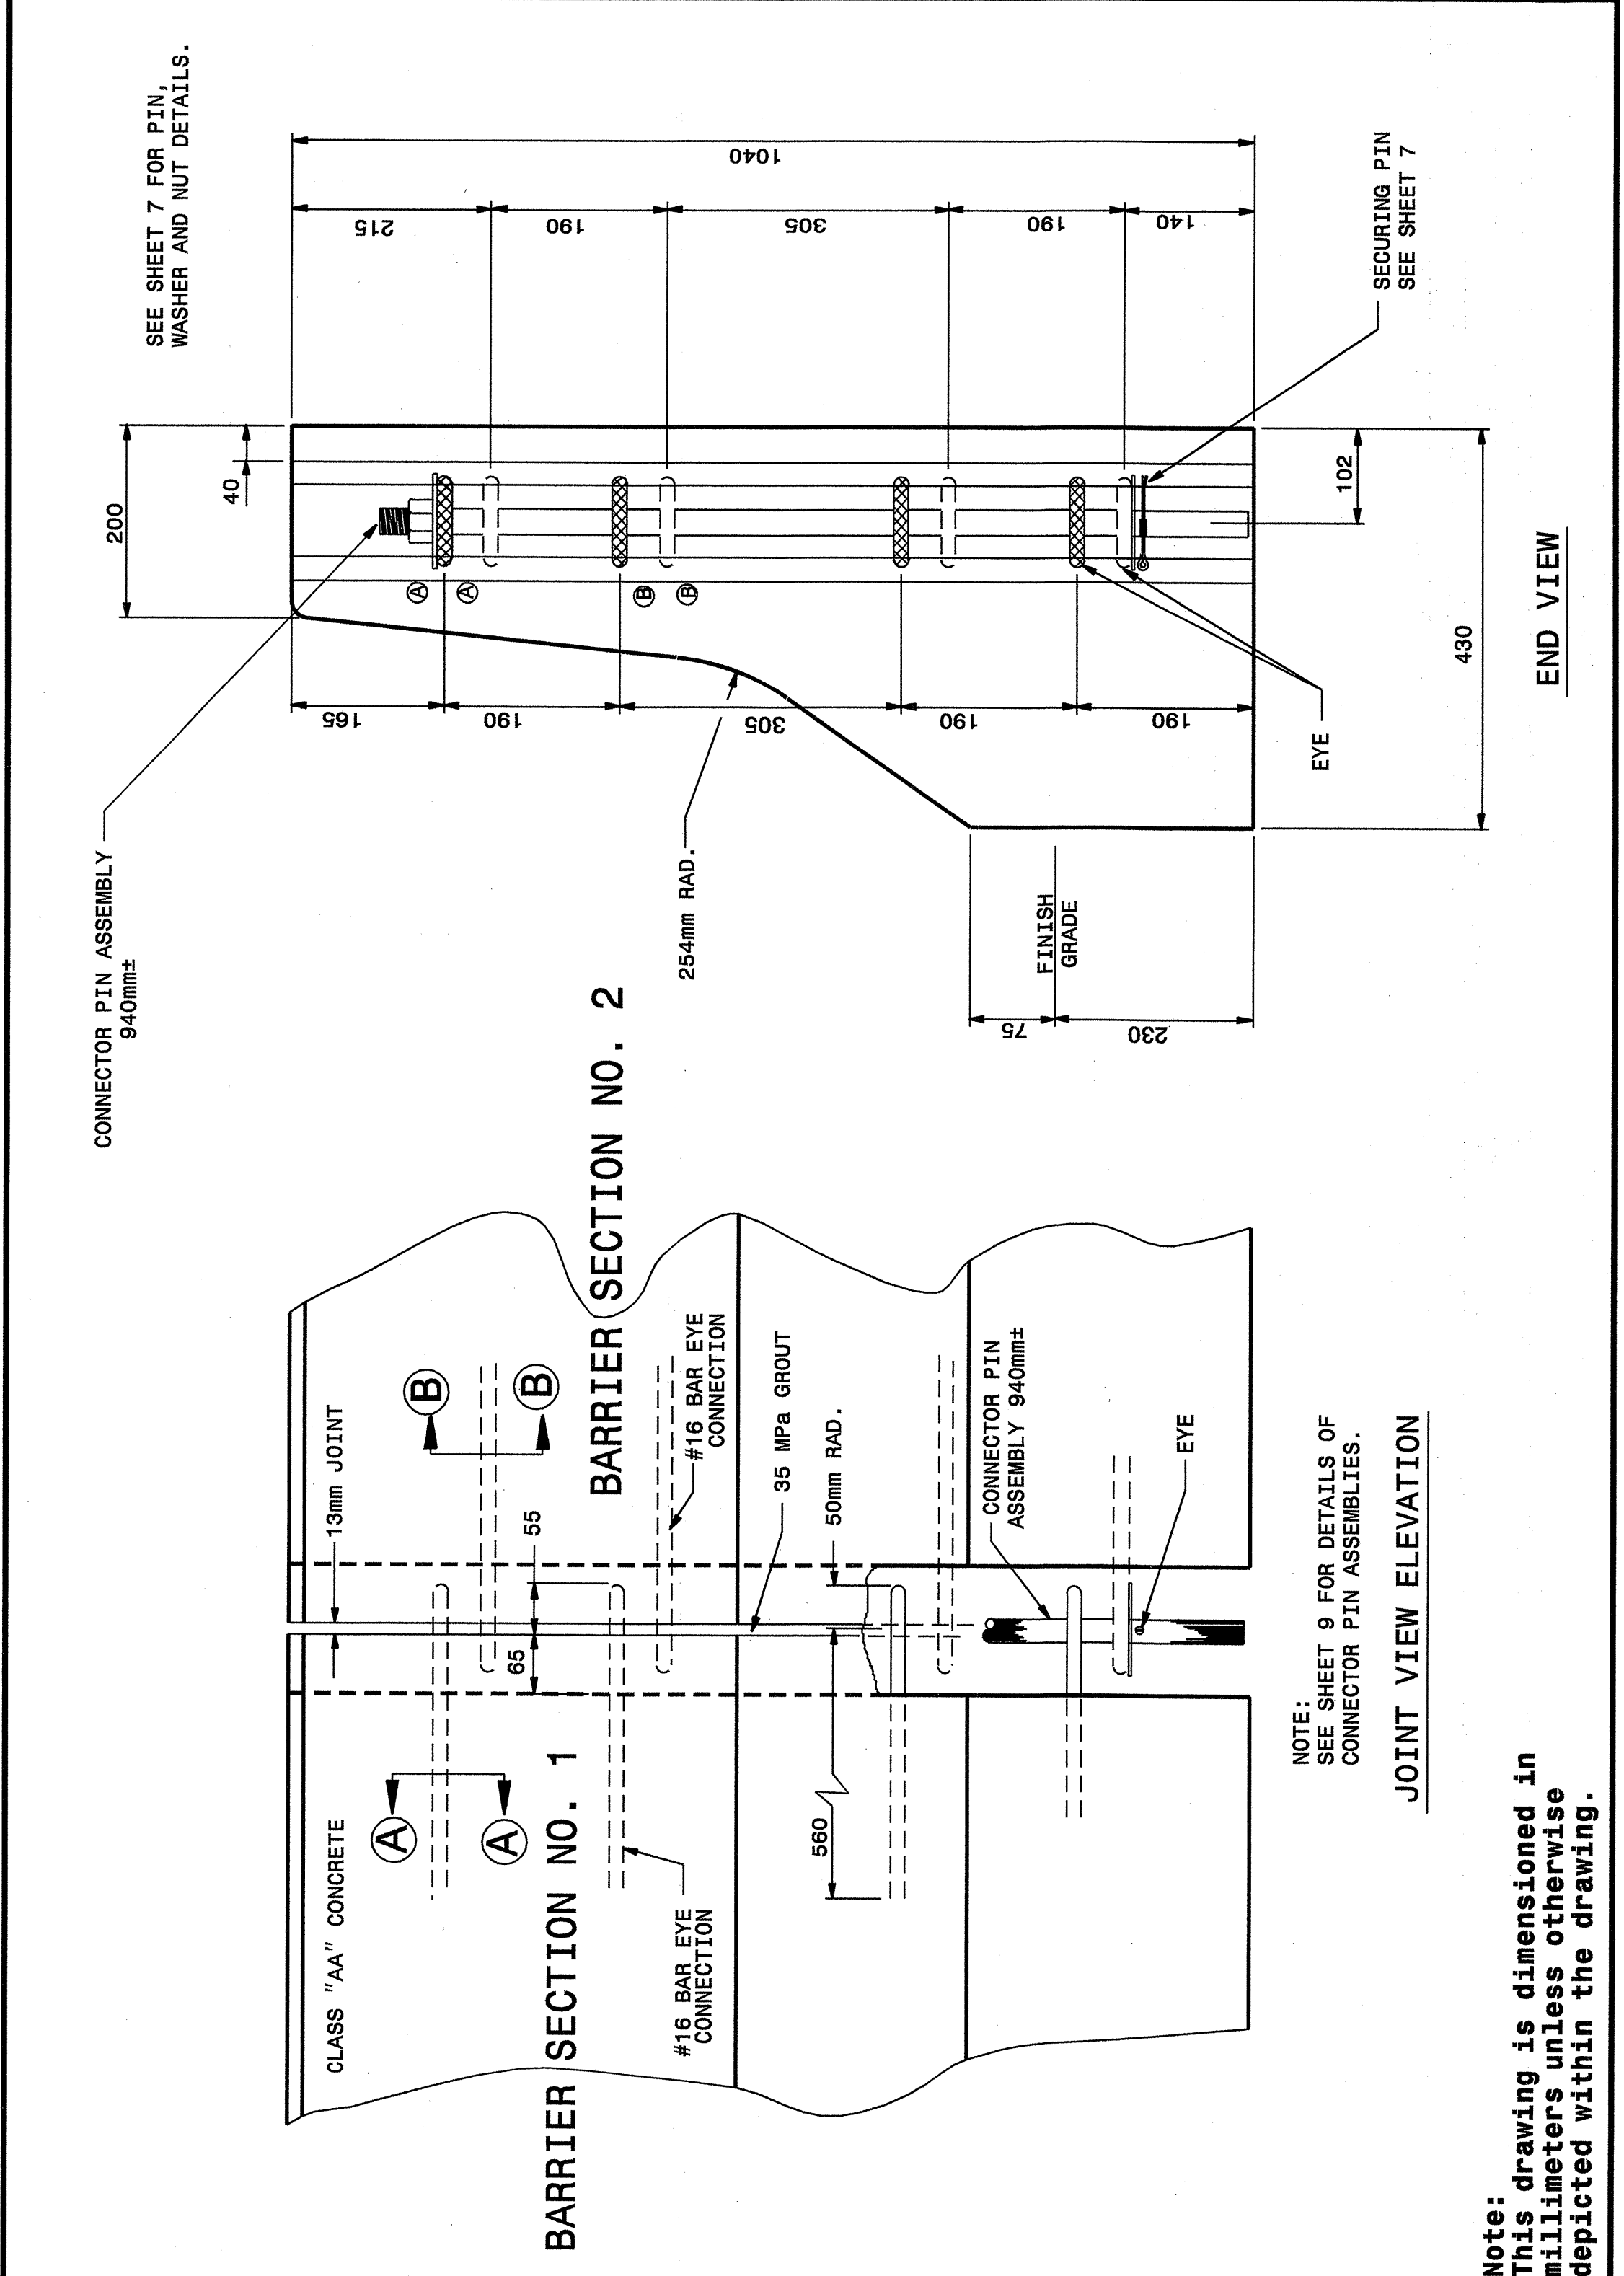

STATE OF NORTH CAROLINA DEPT. OF TRANSPORTATION DIVISION OF HIGHWAYS RALEIGH, N.C.

METRIC DETAIL DRAWING FOR
PRECAST REINFORCED CONCRETE BARRIER
1.0m SINGLE FACED


SHEET 8 OF 8
857D01

Note: This drawing is dimensioned in millimeters unless otherwise depicted within the drawing.

DESIGN SERVICES UNIT
STANDARDS AND SPECIAL DESIGN
Office 919-250-4128 FAX 919-250-4119

SEE PLATE FOR TITLE

ORIGINAL BY: 2002 STD. 857.01 DATE:
MODIFIED BY: E.E. WARD DATE: 6-12-03
CHECKED BY: L. E. Sabers DATE:
FILE SPEC.: /usr/stds/02tdetail/metric/85701/857d01m.dgn

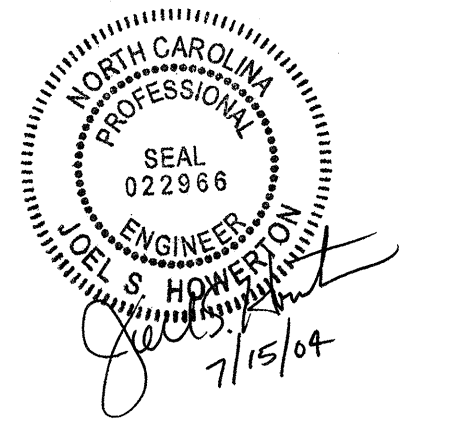

I:\JUN-2003\0749
M:\Special Details\reviewer\stds\02\Stds to Special Details\metric\85701\857d01m.dgn
ericward AT DS212260