



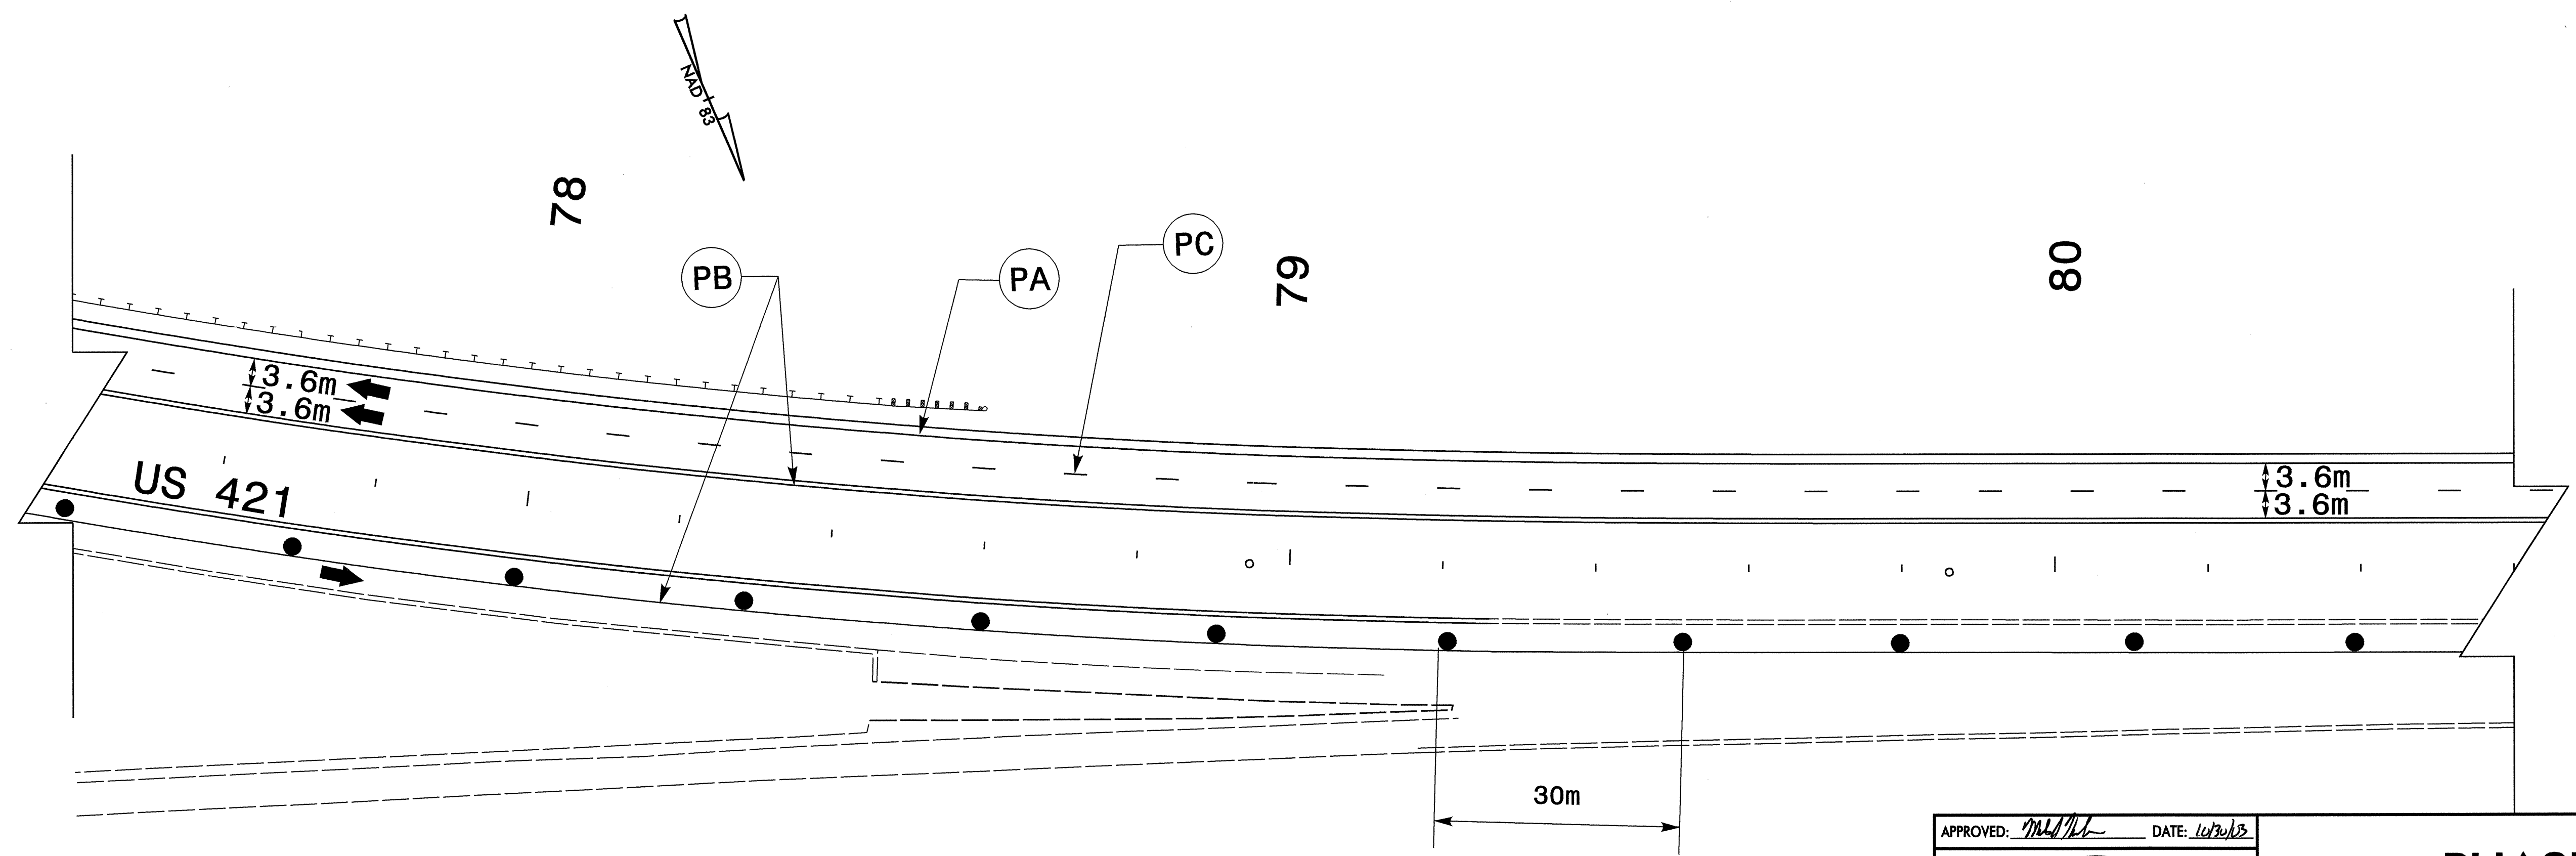

PROJ. REFERENCE NO. R-2610A	SHEET NO. TCP-14
--------------------------------	---------------------

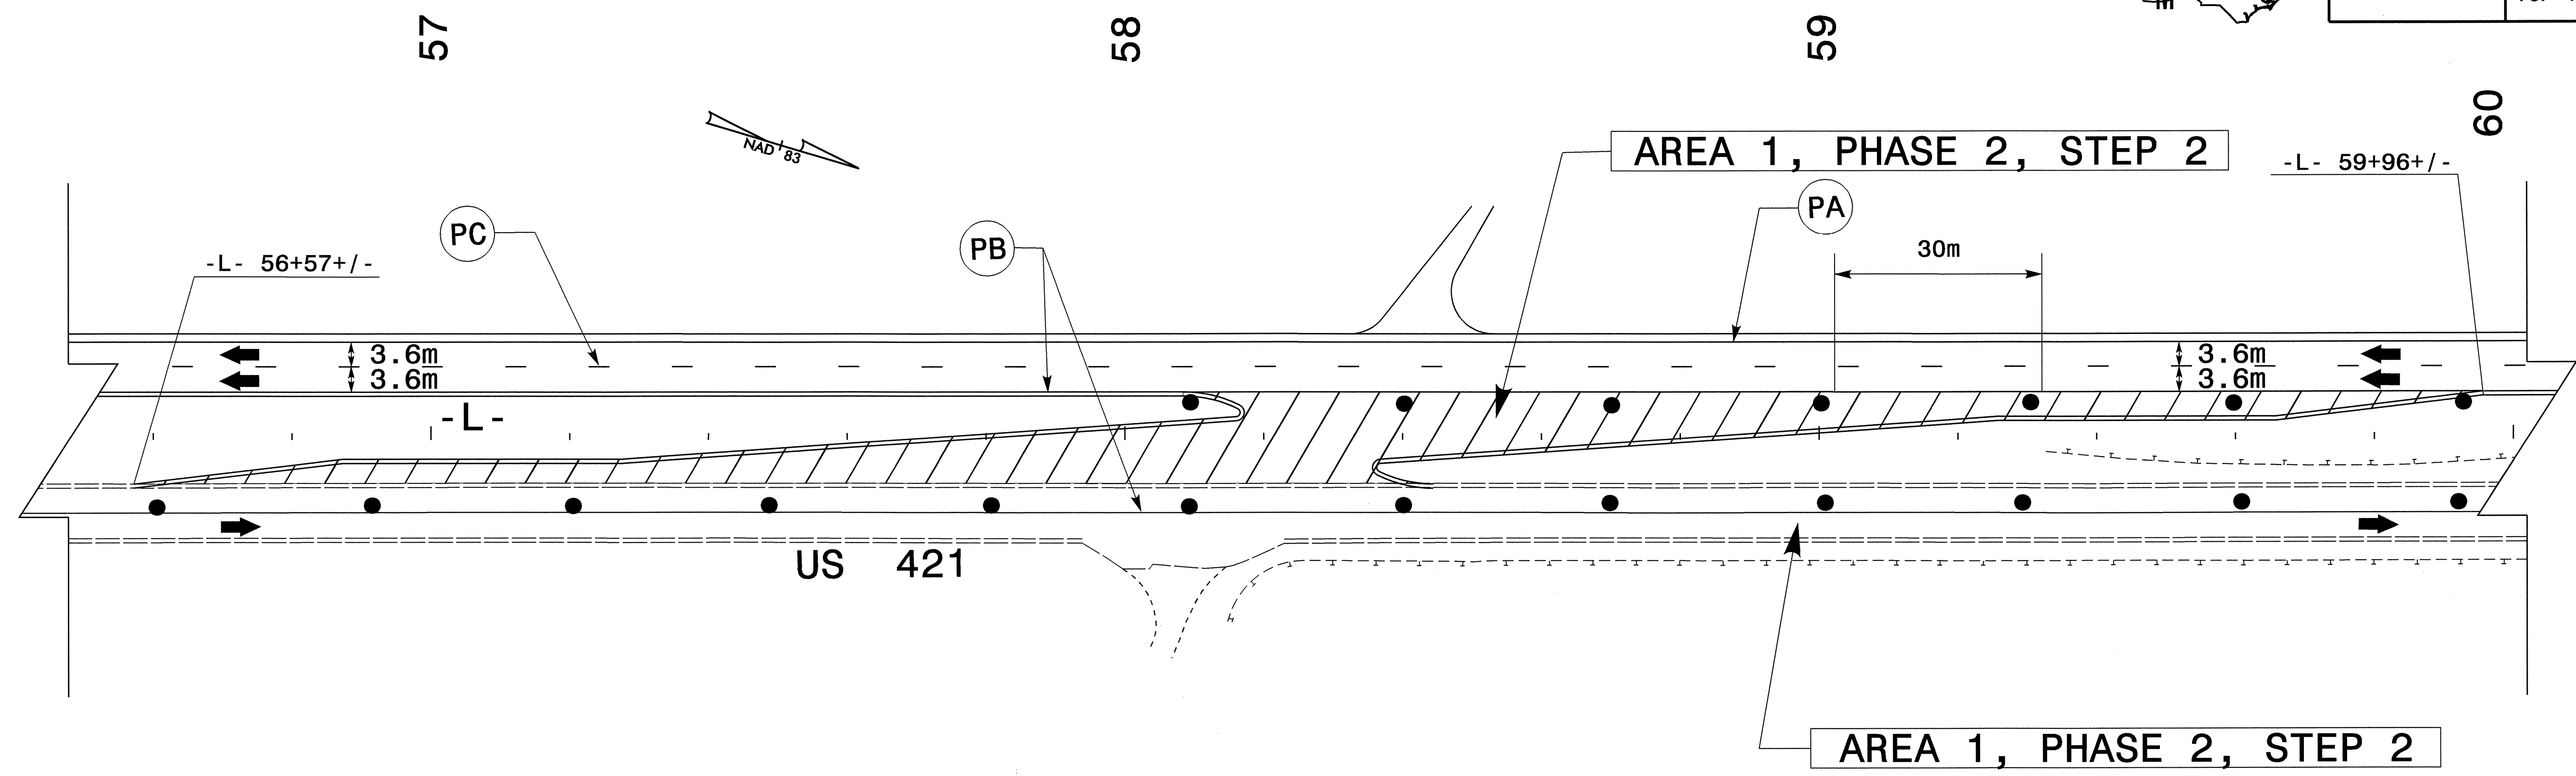


USING RSD 1101.02, SHEET 3 OF 7, CLOSE THE EXISTING SB LANE AND MAINTAIN NB TRAFFIC IN EXISTING PATTERN.

APPROVED: *MLL* DATE: *10/20/03*



PHASE II

SCALE:	NONE
DATE:	05-03
DWG. BY:	DER
DESIGN BY:	
REVIEWED BY:	

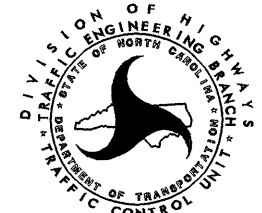

REVISIONS	

28-OCT-2003 16:20
 E:\TCP\12610a_tcp_tcp14-15.dgn
 derforadson AT 1E1C206432