



PROJ. REFERENCE NO.	SHEET NO.
R-2610A	TCP-11

SR 1007 PLANK RD

13

-L-13+66+/-

-L-13+26+/-

-L-12+86+/-

-L-12+30+/-

-L-12+05+/-

-L-(NBL) 11+85+/-

BEGIN CONSTRUCTION  
 BEGIN PROJECT R-2610A  
 -L- POT Sta. 10+00.000

-L-(NBL) 10+27+/-


-L-11+20+/-

AREA 1, PHASE 2, STEP 2

SEE RSD 1205.06, SHEET 1 OF 3,  
 FOR LANE DROP MARKINGS.

SR 1007 FAYETTEVILLE ST.

12

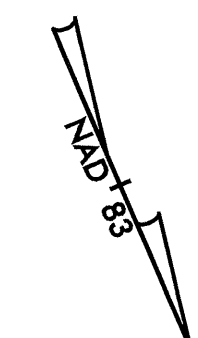

-Y1-

PR

QC

PE

PD

PB

QC

PA

US 421 SBL

3.6m  
 3.6m  
 3.6m

US 421 NBL

PC

QA

-L-12+41+/-

AREA 1,  
 PHASE 2, STEP 2

-L-(NBL) 12+60  
 BEGIN RESURFACING


USING RSD 1101.02, SHEET 3 OF 7, CLOSE THE EXISTING  
 SB LANE AND MAINTAIN NB TRAFFIC IN EXISTING PATTERN.

APPROVED: *[Signature]* DATE: 10/20/03



PHASE II

SCALE:	NONE
DATE:	05-03
DWG. BY:	DER
DESIGN BY:	
REVIEWED BY:	

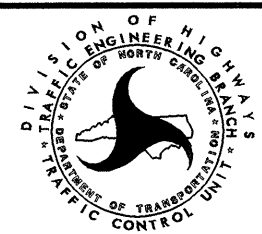

REVISIONS	

FILE: R2610A TC TOP09.DGN

28-OCT-2003 16:09  
 E:\TCP\2610A\TC\_Top09.dgn  
 derichardson AT TELC206432