

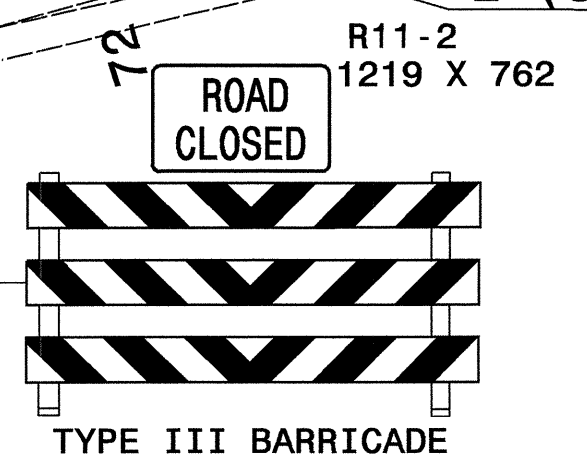


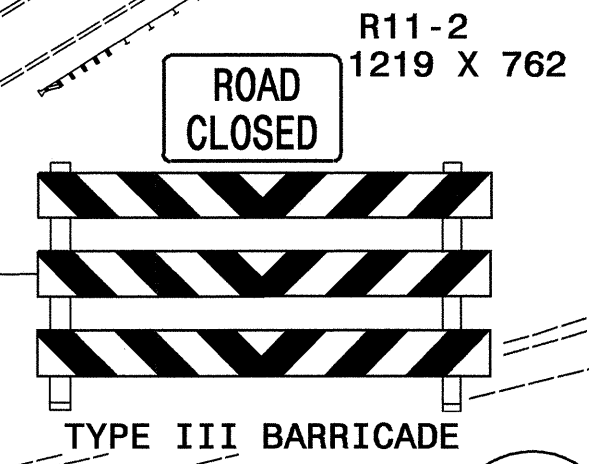

LEGEND

A = BEGIN ROAD WORK

B = END ROAD WORK

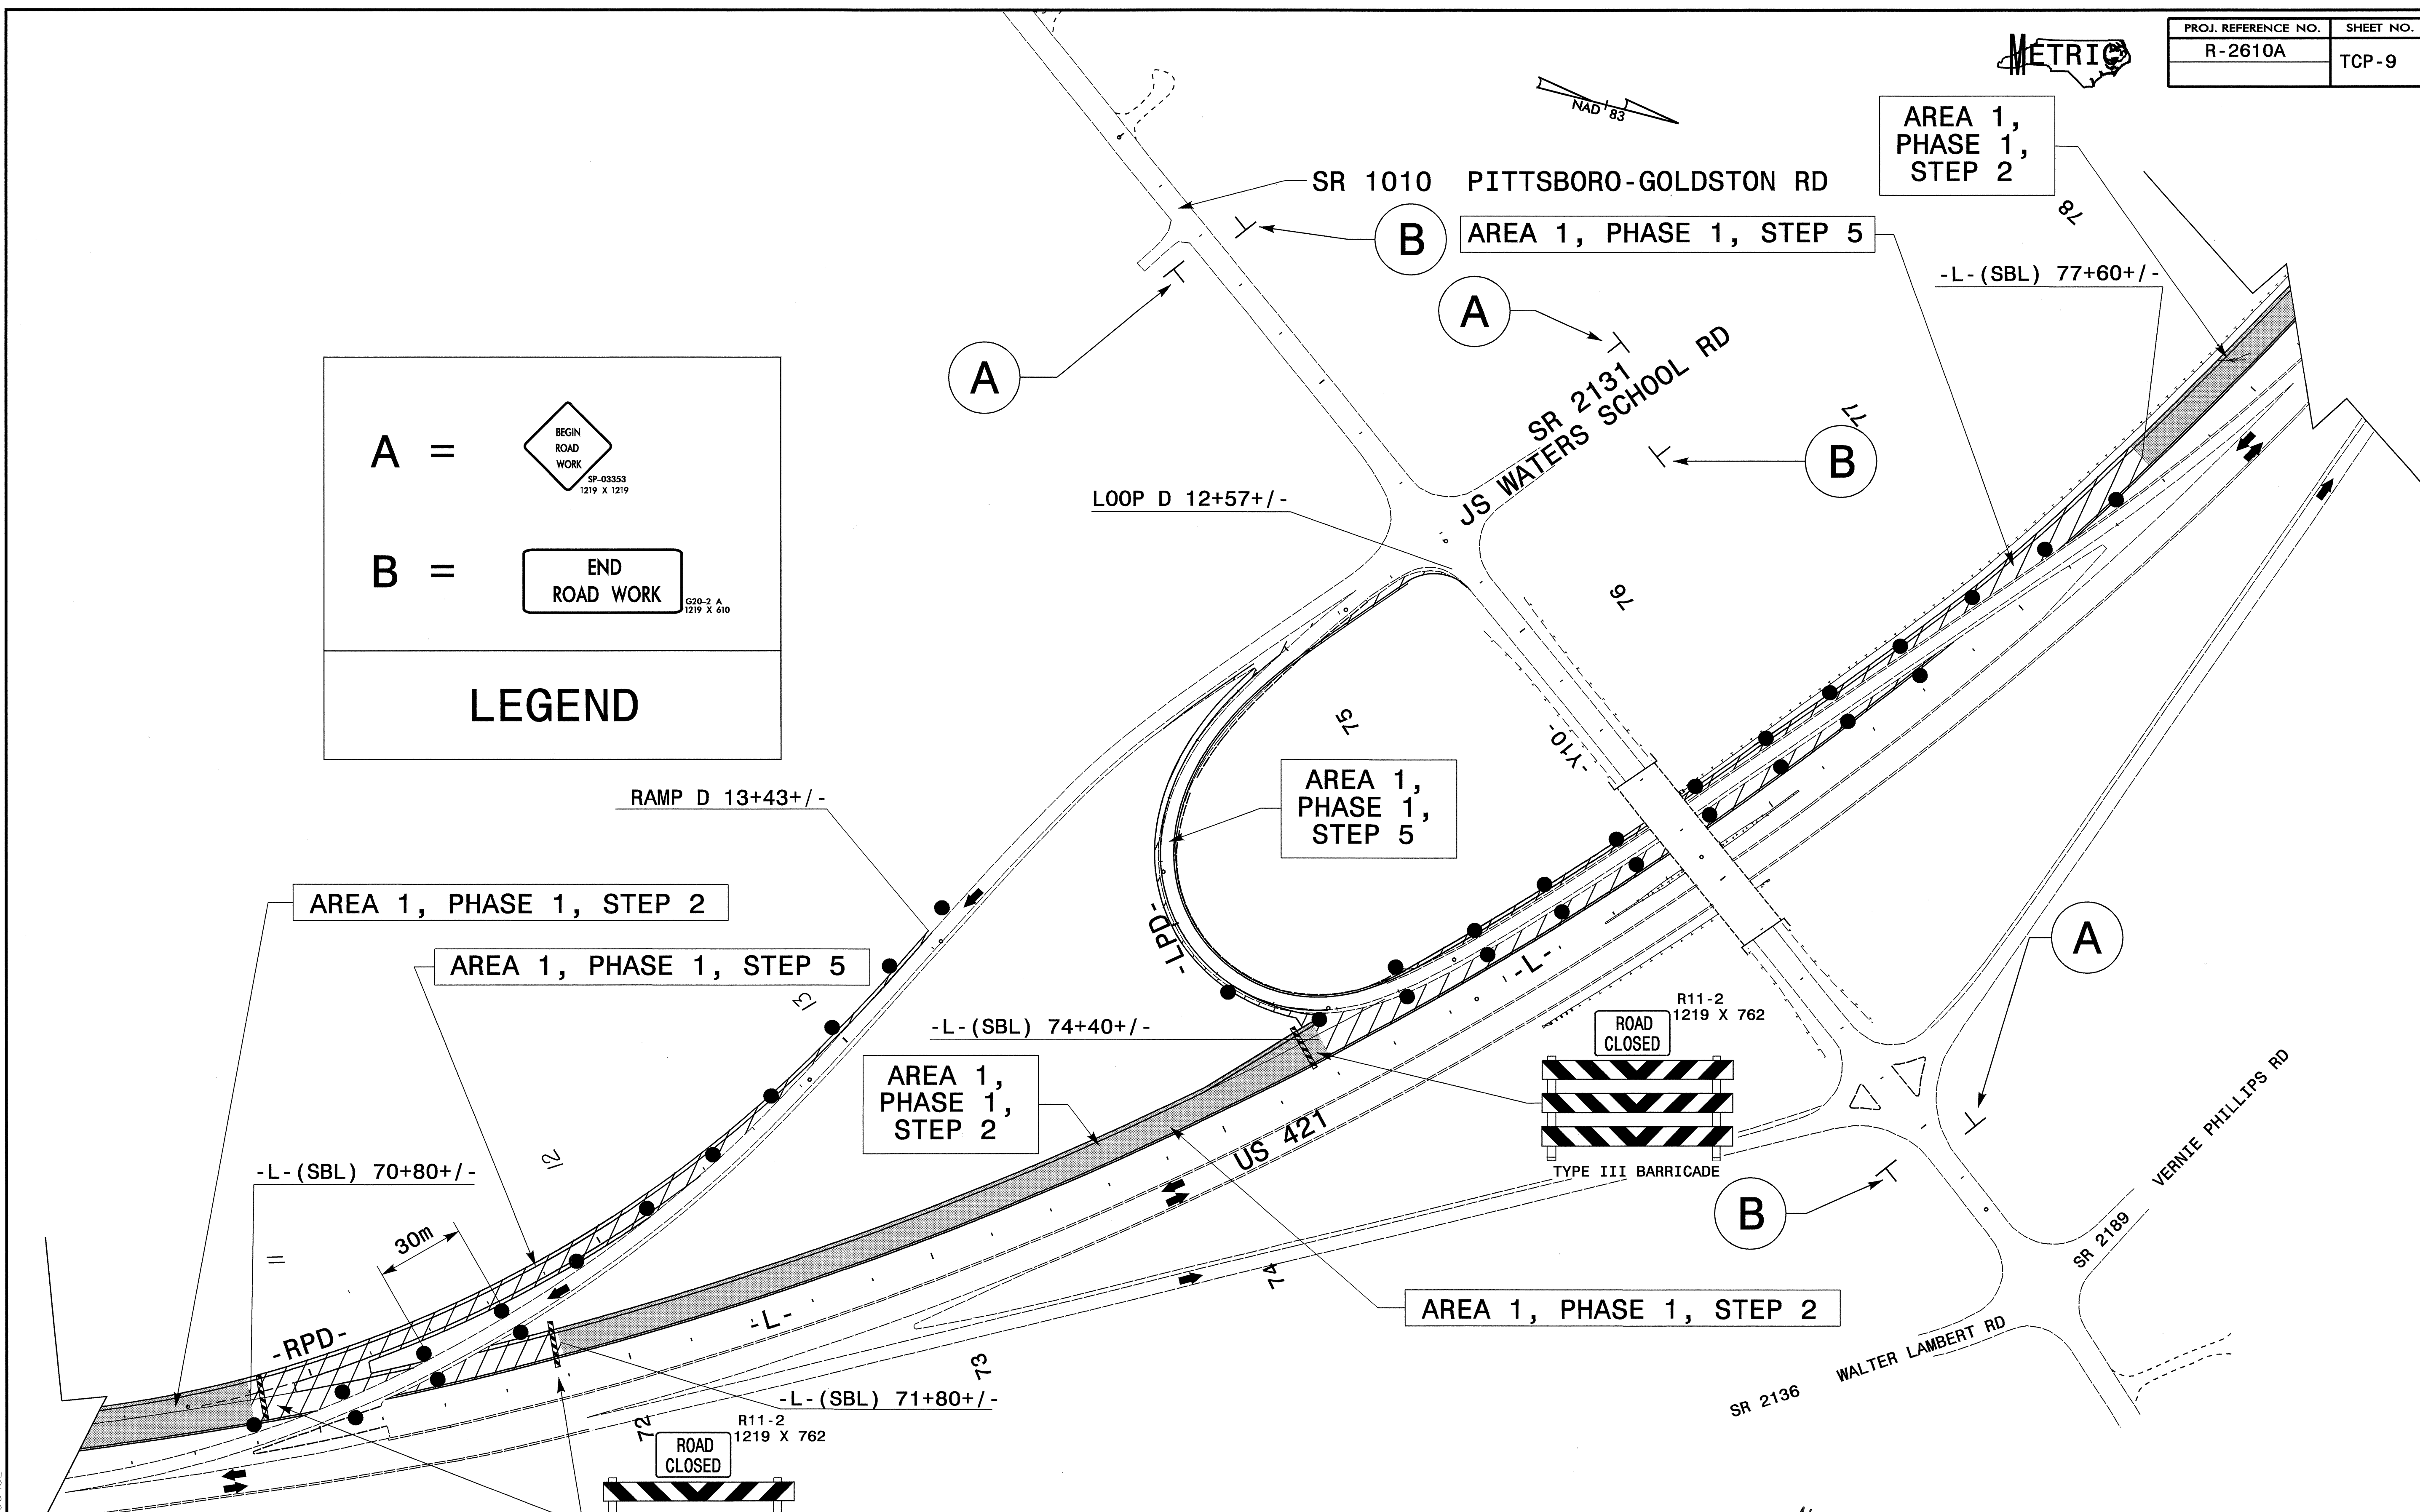

22-MAR-2004 14:06
 E:\TCP\2610a-TC-1\top03.dgn
 DERichardson AT 11:11:20 6/4/02

APPROVED:	DATE: 3/26/04	PHASE I	
SCALE: NONE	REVISIONS		
DATE: 05-03			
DWG. BY: DER			
DESIGN BY:			
REVIEWED BY:		CAD FILE: R2610A TC TCP07.DGN	