




PROJ. REFERENCE NO.	SHEET NO.
R-2610A	TCP-5

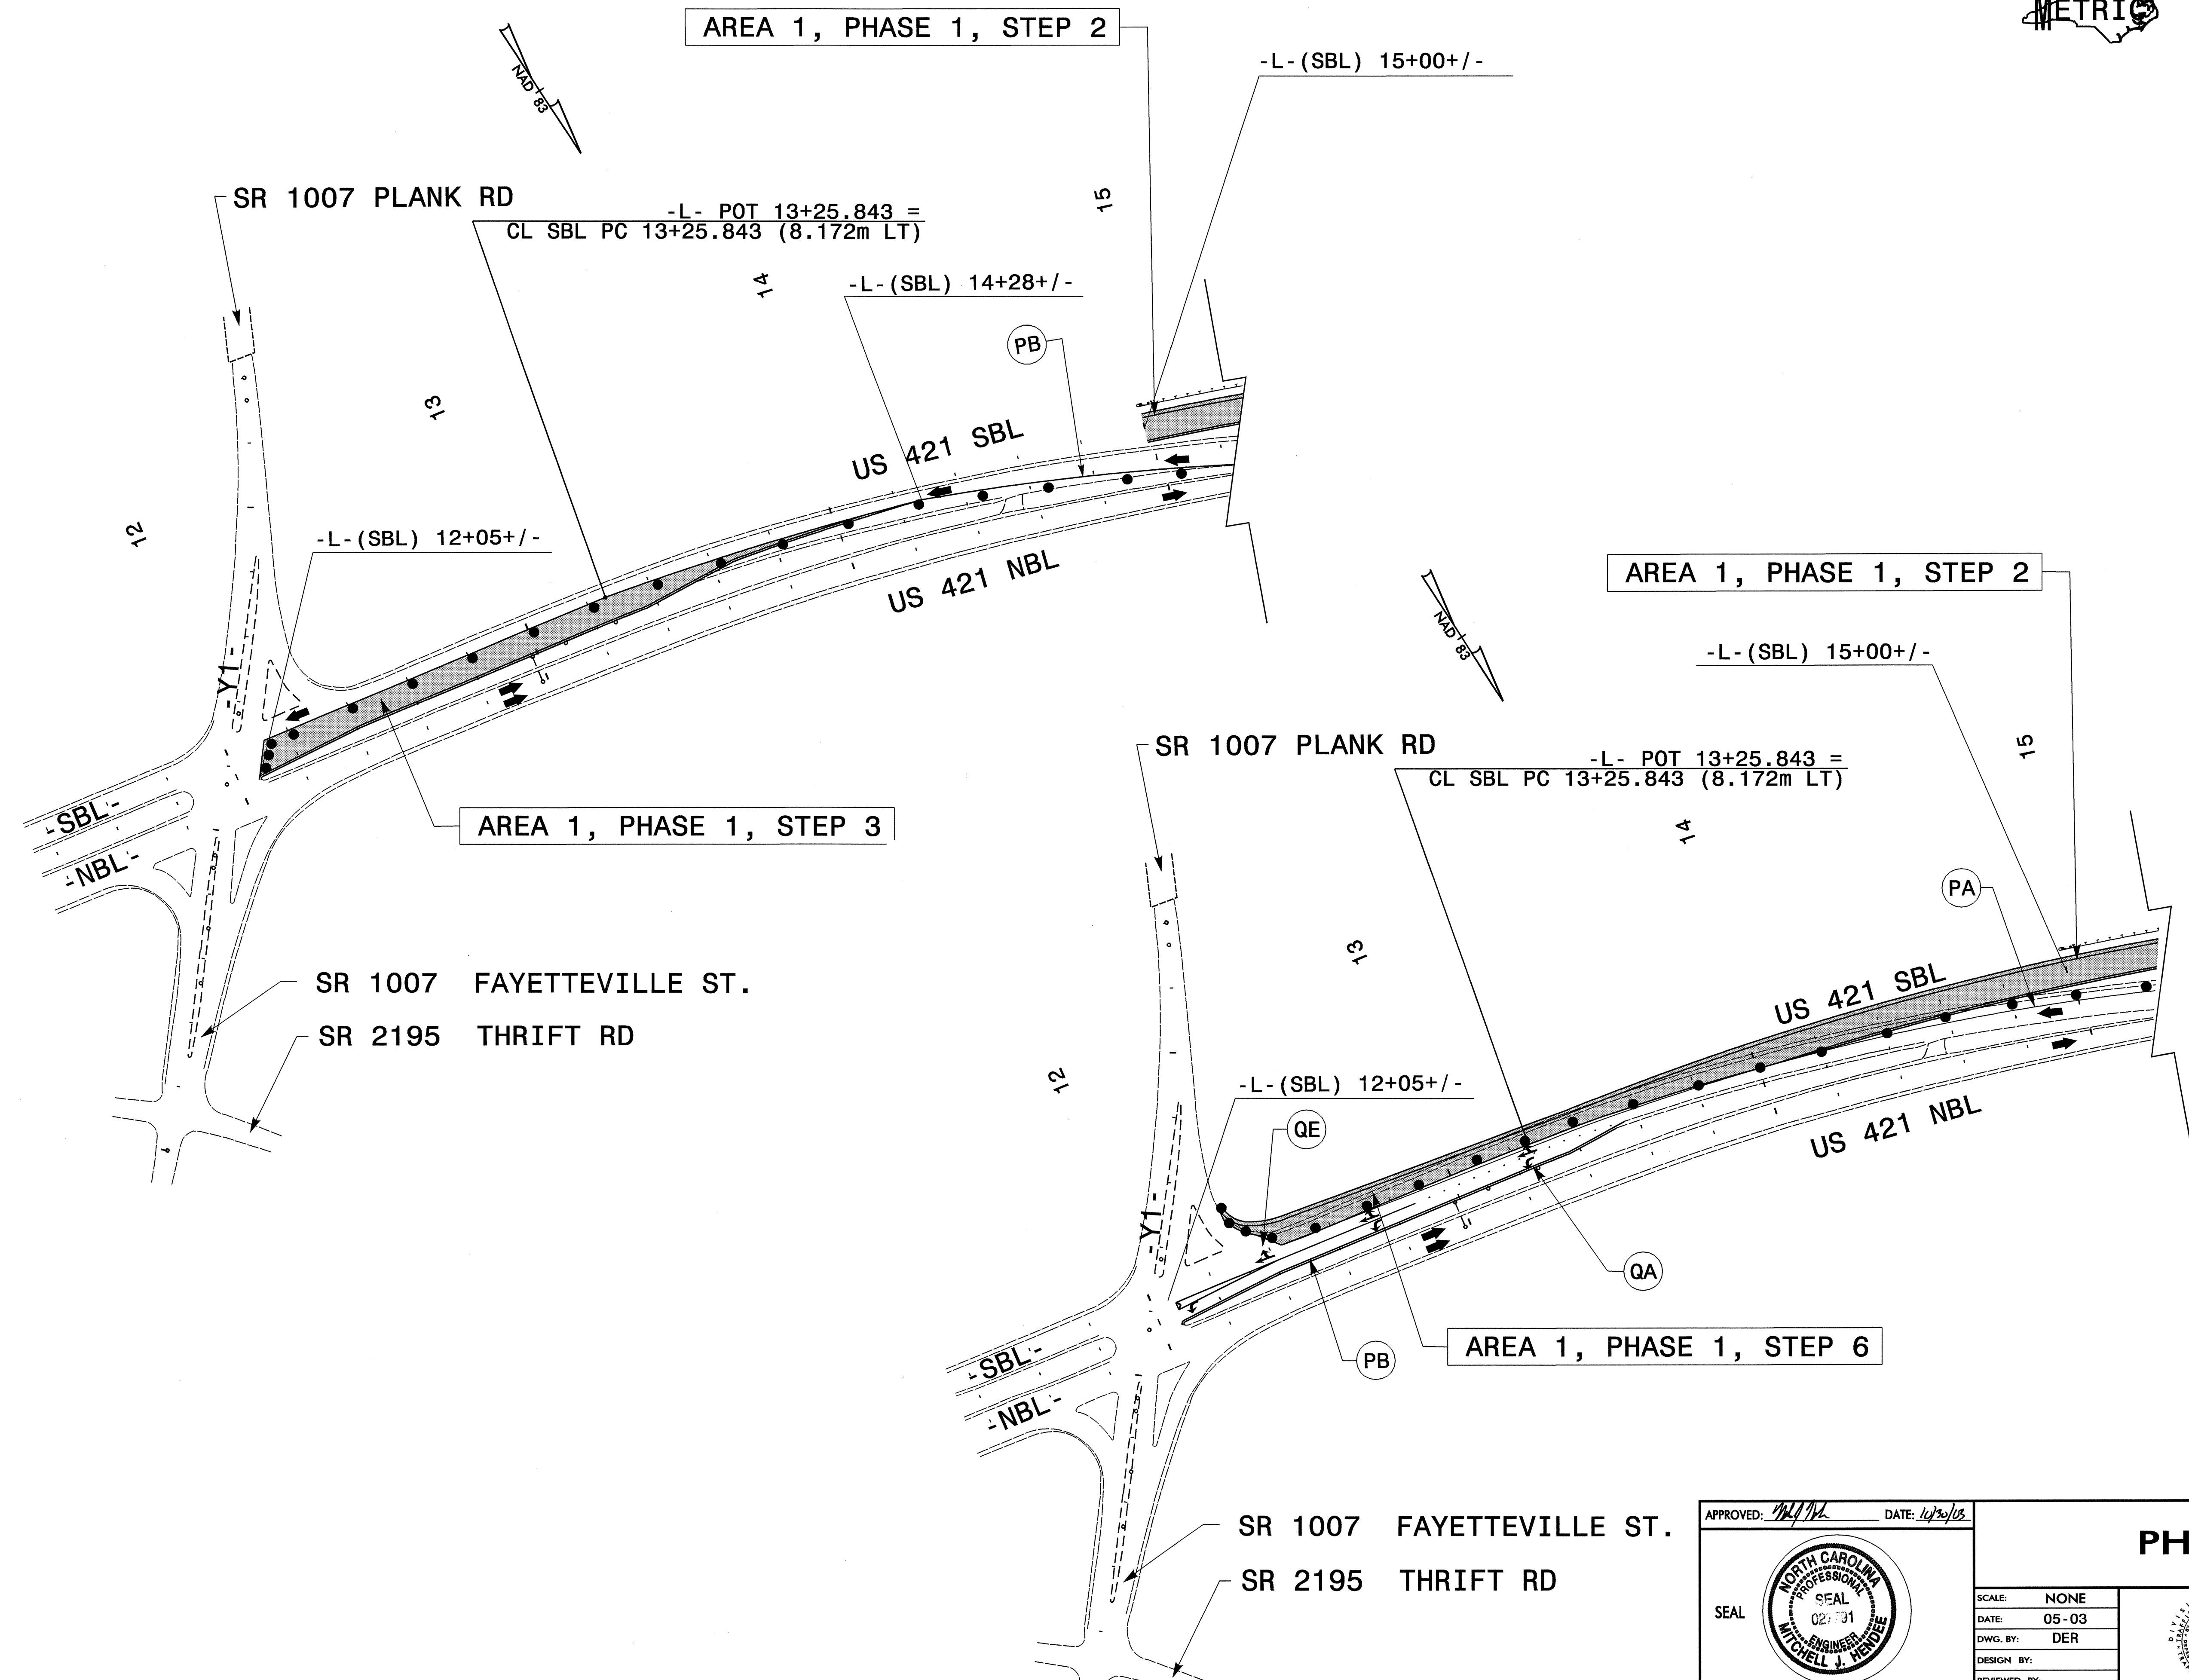

AREA 1, PHASE 1, STEP 2

AREA 1, PHASE 1, STEP 2

AREA 1, PHASE 1, STEP 3

AREA 1, PHASE 1, STEP 6

SR 1007 PLANK RD  
 -L- POT 13+25.843 =  
 CL SBL PC 13+25.843 (8.172m LT)


SR 1007 PLANK RD  
 -L- POT 13+25.843 =  
 CL SBL PC 13+25.843 (8.172m LT)

SR 1007 FAYETTEVILLE ST.  
 SR 2195 THRIFT RD

SR 1007 FAYETTEVILLE ST.  
 SR 2195 THRIFT RD

APPROVED: *[Signature]* DATE: 10/30/05



<b>PHASE I</b>	
SCALE: NONE	REVISIONS
DATE: 05-03	
DWG. BY: DER	
DESIGN BY:	
REVIEWED BY:	
	
<small>CADD FILE: R2610A TC TCP04.DGN</small>	

28-OCT-2003 11:22  
 E:\TCP\AF2610a-TC-Top05.dgn  
 derichardson AT TETC206432