

SEE SHT 2-L FOR FENCE REPLACEMENT LIMITS ALONG SR 1010


JOE A. TURNER
DB 302 PG 64
DB KN PG 158
PLATSLIDE 3-1
PLATSLIDE 9-8-I

ANNE G. ASKINS
DB 665 PG 755
PLATSLIDE 9-8-I

-LPD-
PI Sta 10+28.215
 $\Delta_1 = 1'04'' 01.151''$
 $\Delta_2 = 25'09'' 00.880''$
Ls = 42.700
LT = 28.215
ST = 15.118

-LPD-
PI Sta 10+88.999
 $\Delta = 87'09'' 44.409'' (RT)$
L = 74.011
T = 46.299
R = 48.651
SE = 08

-LPD- Waters Edge Drive, Shts 235
Rt 2000-21000-1919/233-0125
PIs Sta 11+56.423
 $\Theta_s = 62'12'' 18.672''$
Ls = 105.639
LT = 75.331
ST = 39.712

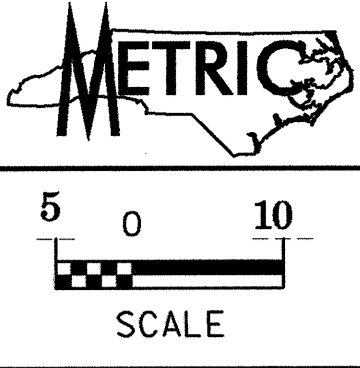

PROJECT REFERENCE NO.	SHEET NO.
R-2610A	UO-15

UTILITIES BY OTHERS

NOTE:
ALL PROPOSED UTILITY WORK SHOWN ON THIS SHEET WILL BE DONE BY OTHERS

-L-
PI Sta 74+61.092
 $\Delta = 45'39'' 18.4'' (LT)$
L = 919.266
T = 485.603
R = 1,153.651
SE = 0.043


SEE SHEET 36 FOR -L- PROFILE
SEE SHEET 38 FOR -LPD- PROFILE
SEE SHEETS 2-H & 2-I FOR DITCH DETAILS
SEE SHEET 38 FOR DITCH PROFILES
SEE CROSS-SECTIONS AND ROADWAY STANDARD DRAWINGS STD. No. 862.01 SHEET 1 FOR SPECIAL MEDIAN GRADING

-BL-
PI Sta 73+81.548
 $D = 45'39'' 18.4'' (LT)$
L = 919.266
T = 485.603
R = 1,153.651

-LPD- POT Sta. 12+60.508 =
-Y10- POT Sta. 11+63.015

MATCHLINE -L- 74+00 SEE SHEET 23

MATCHLINE -L- 77+60 SEE SHEET 25

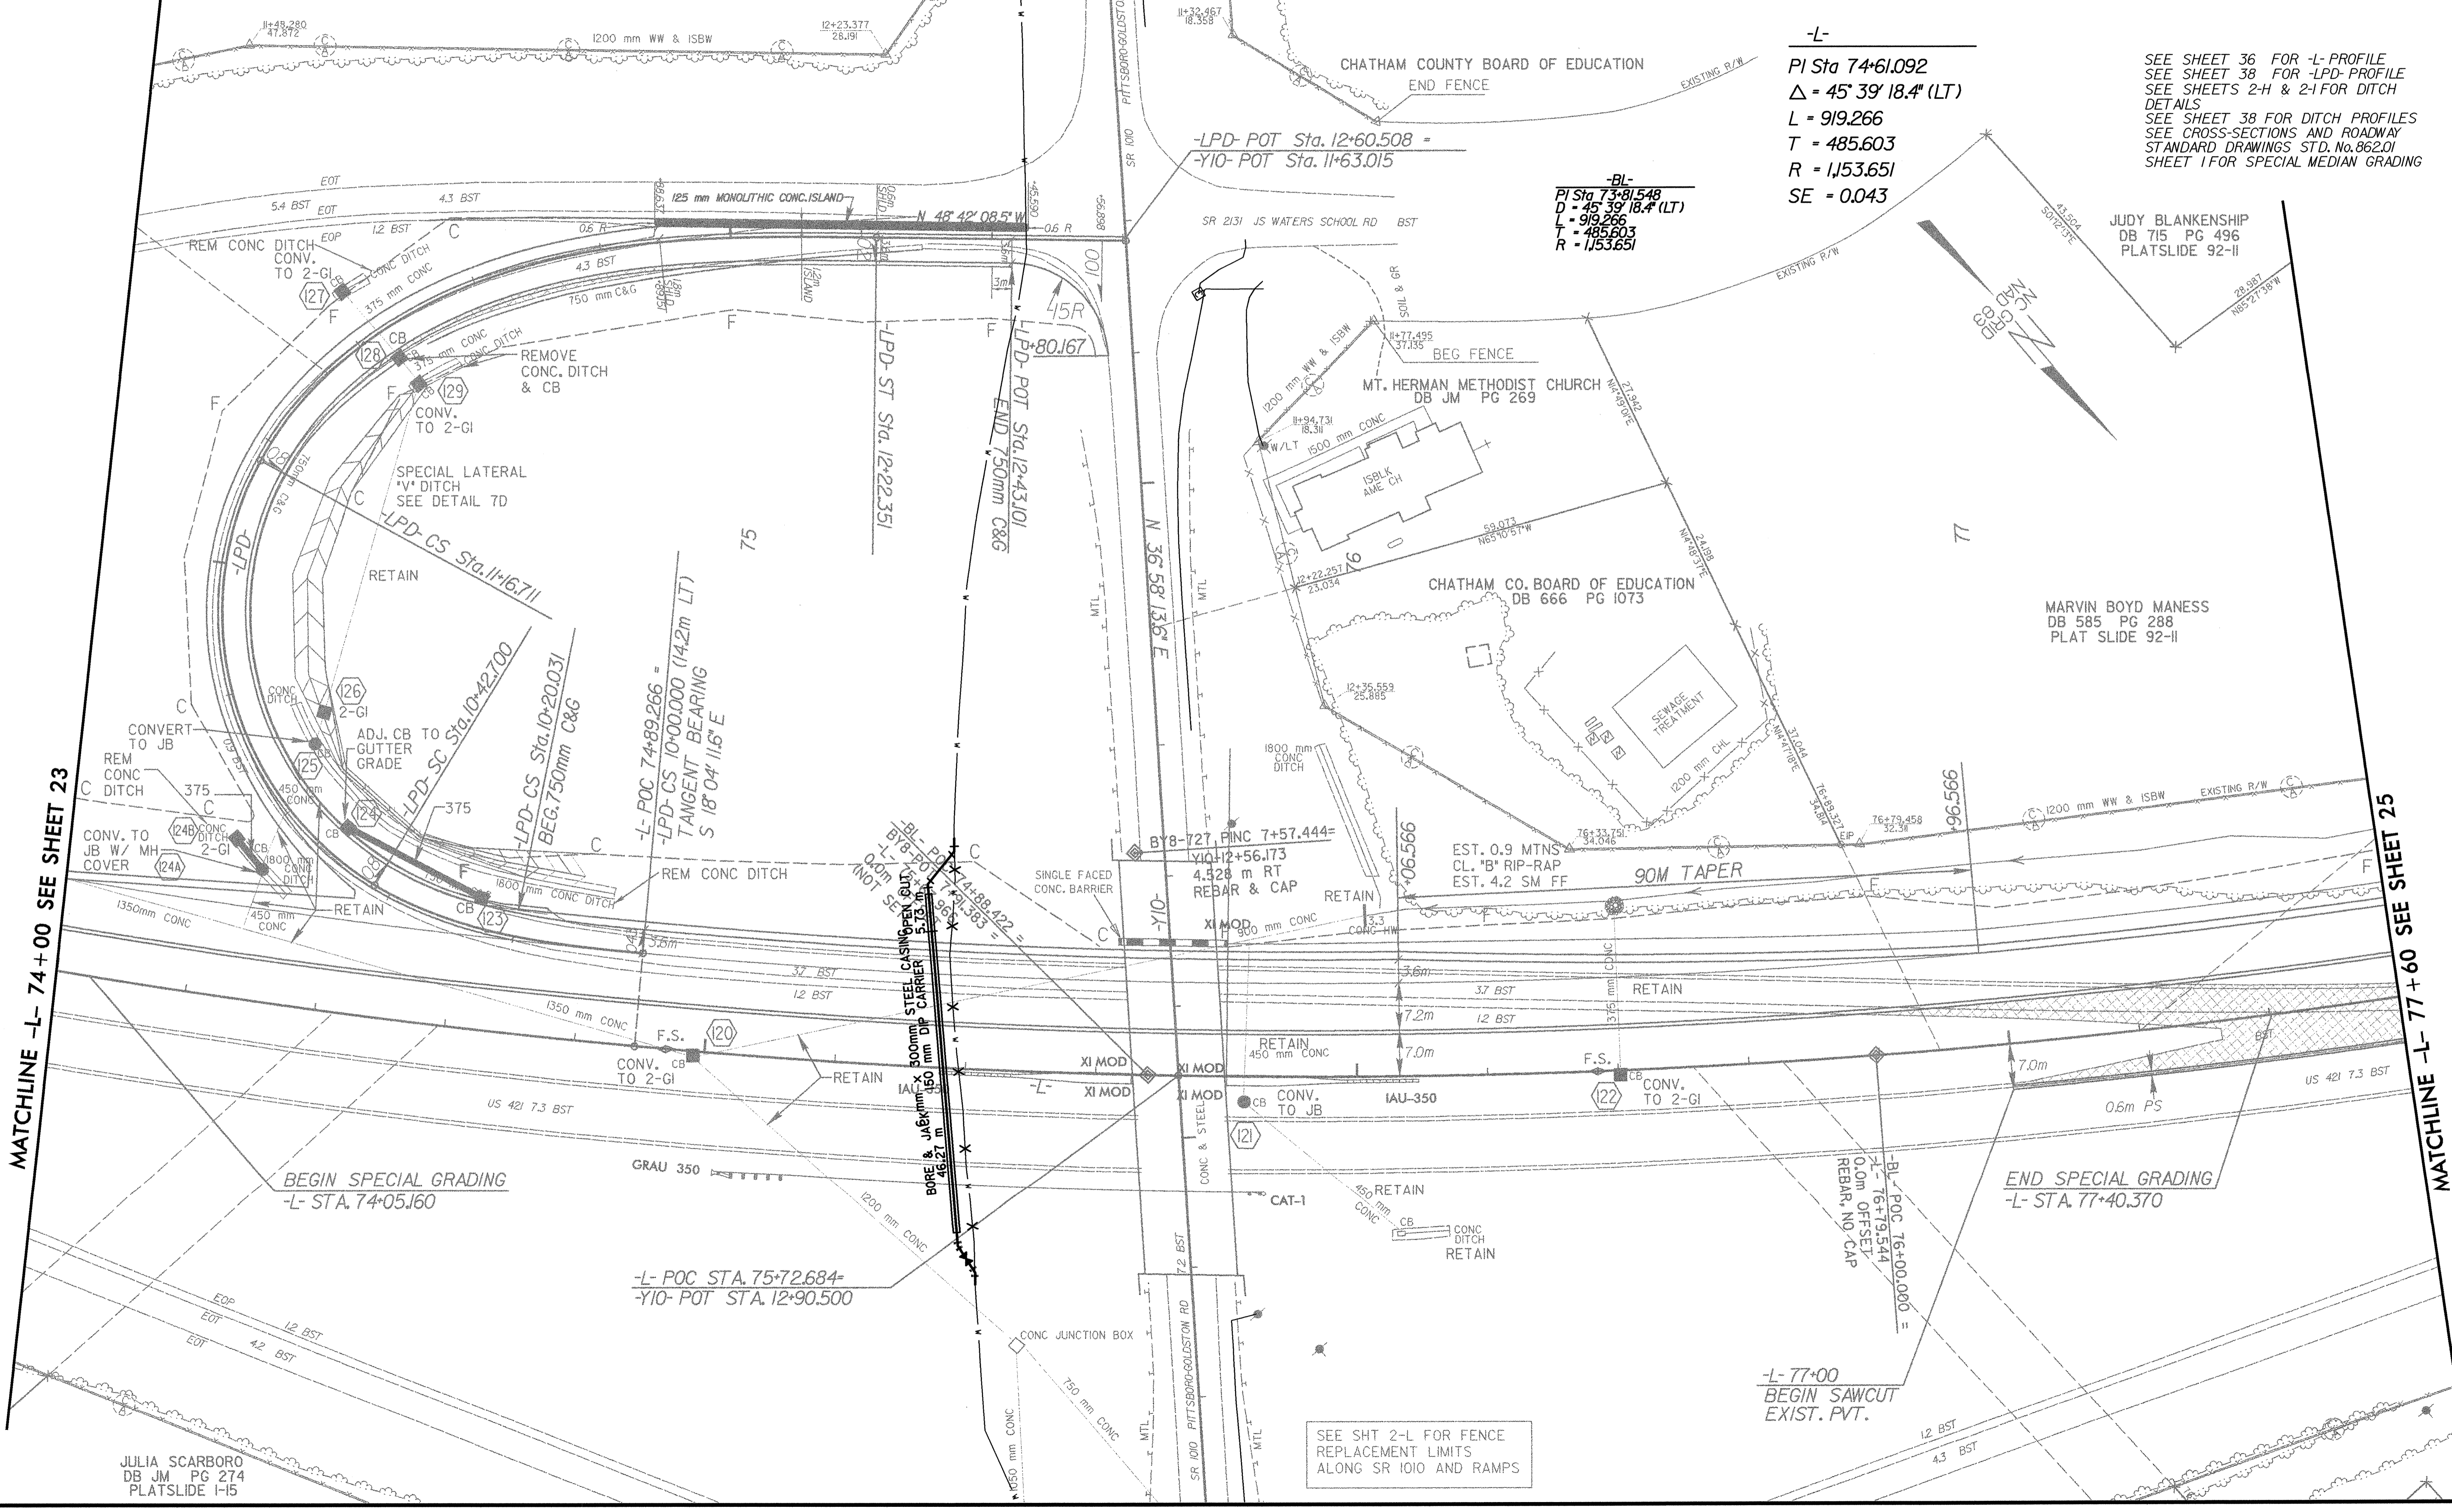

JULIA SCARBORO
DB JM PG 274
PLATSLIDE 1-15

SEE SHT 2-L FOR FENCE REPLACEMENT LIMITS ALONG SR 1010 AND RAMPS

-L- 77+00
BEGIN SAWCUT EXIST. PVT.

11/20/2003 12:42:23 PM
C:\Users\Roadway\2610A\2610A21.dwg:15.plt