
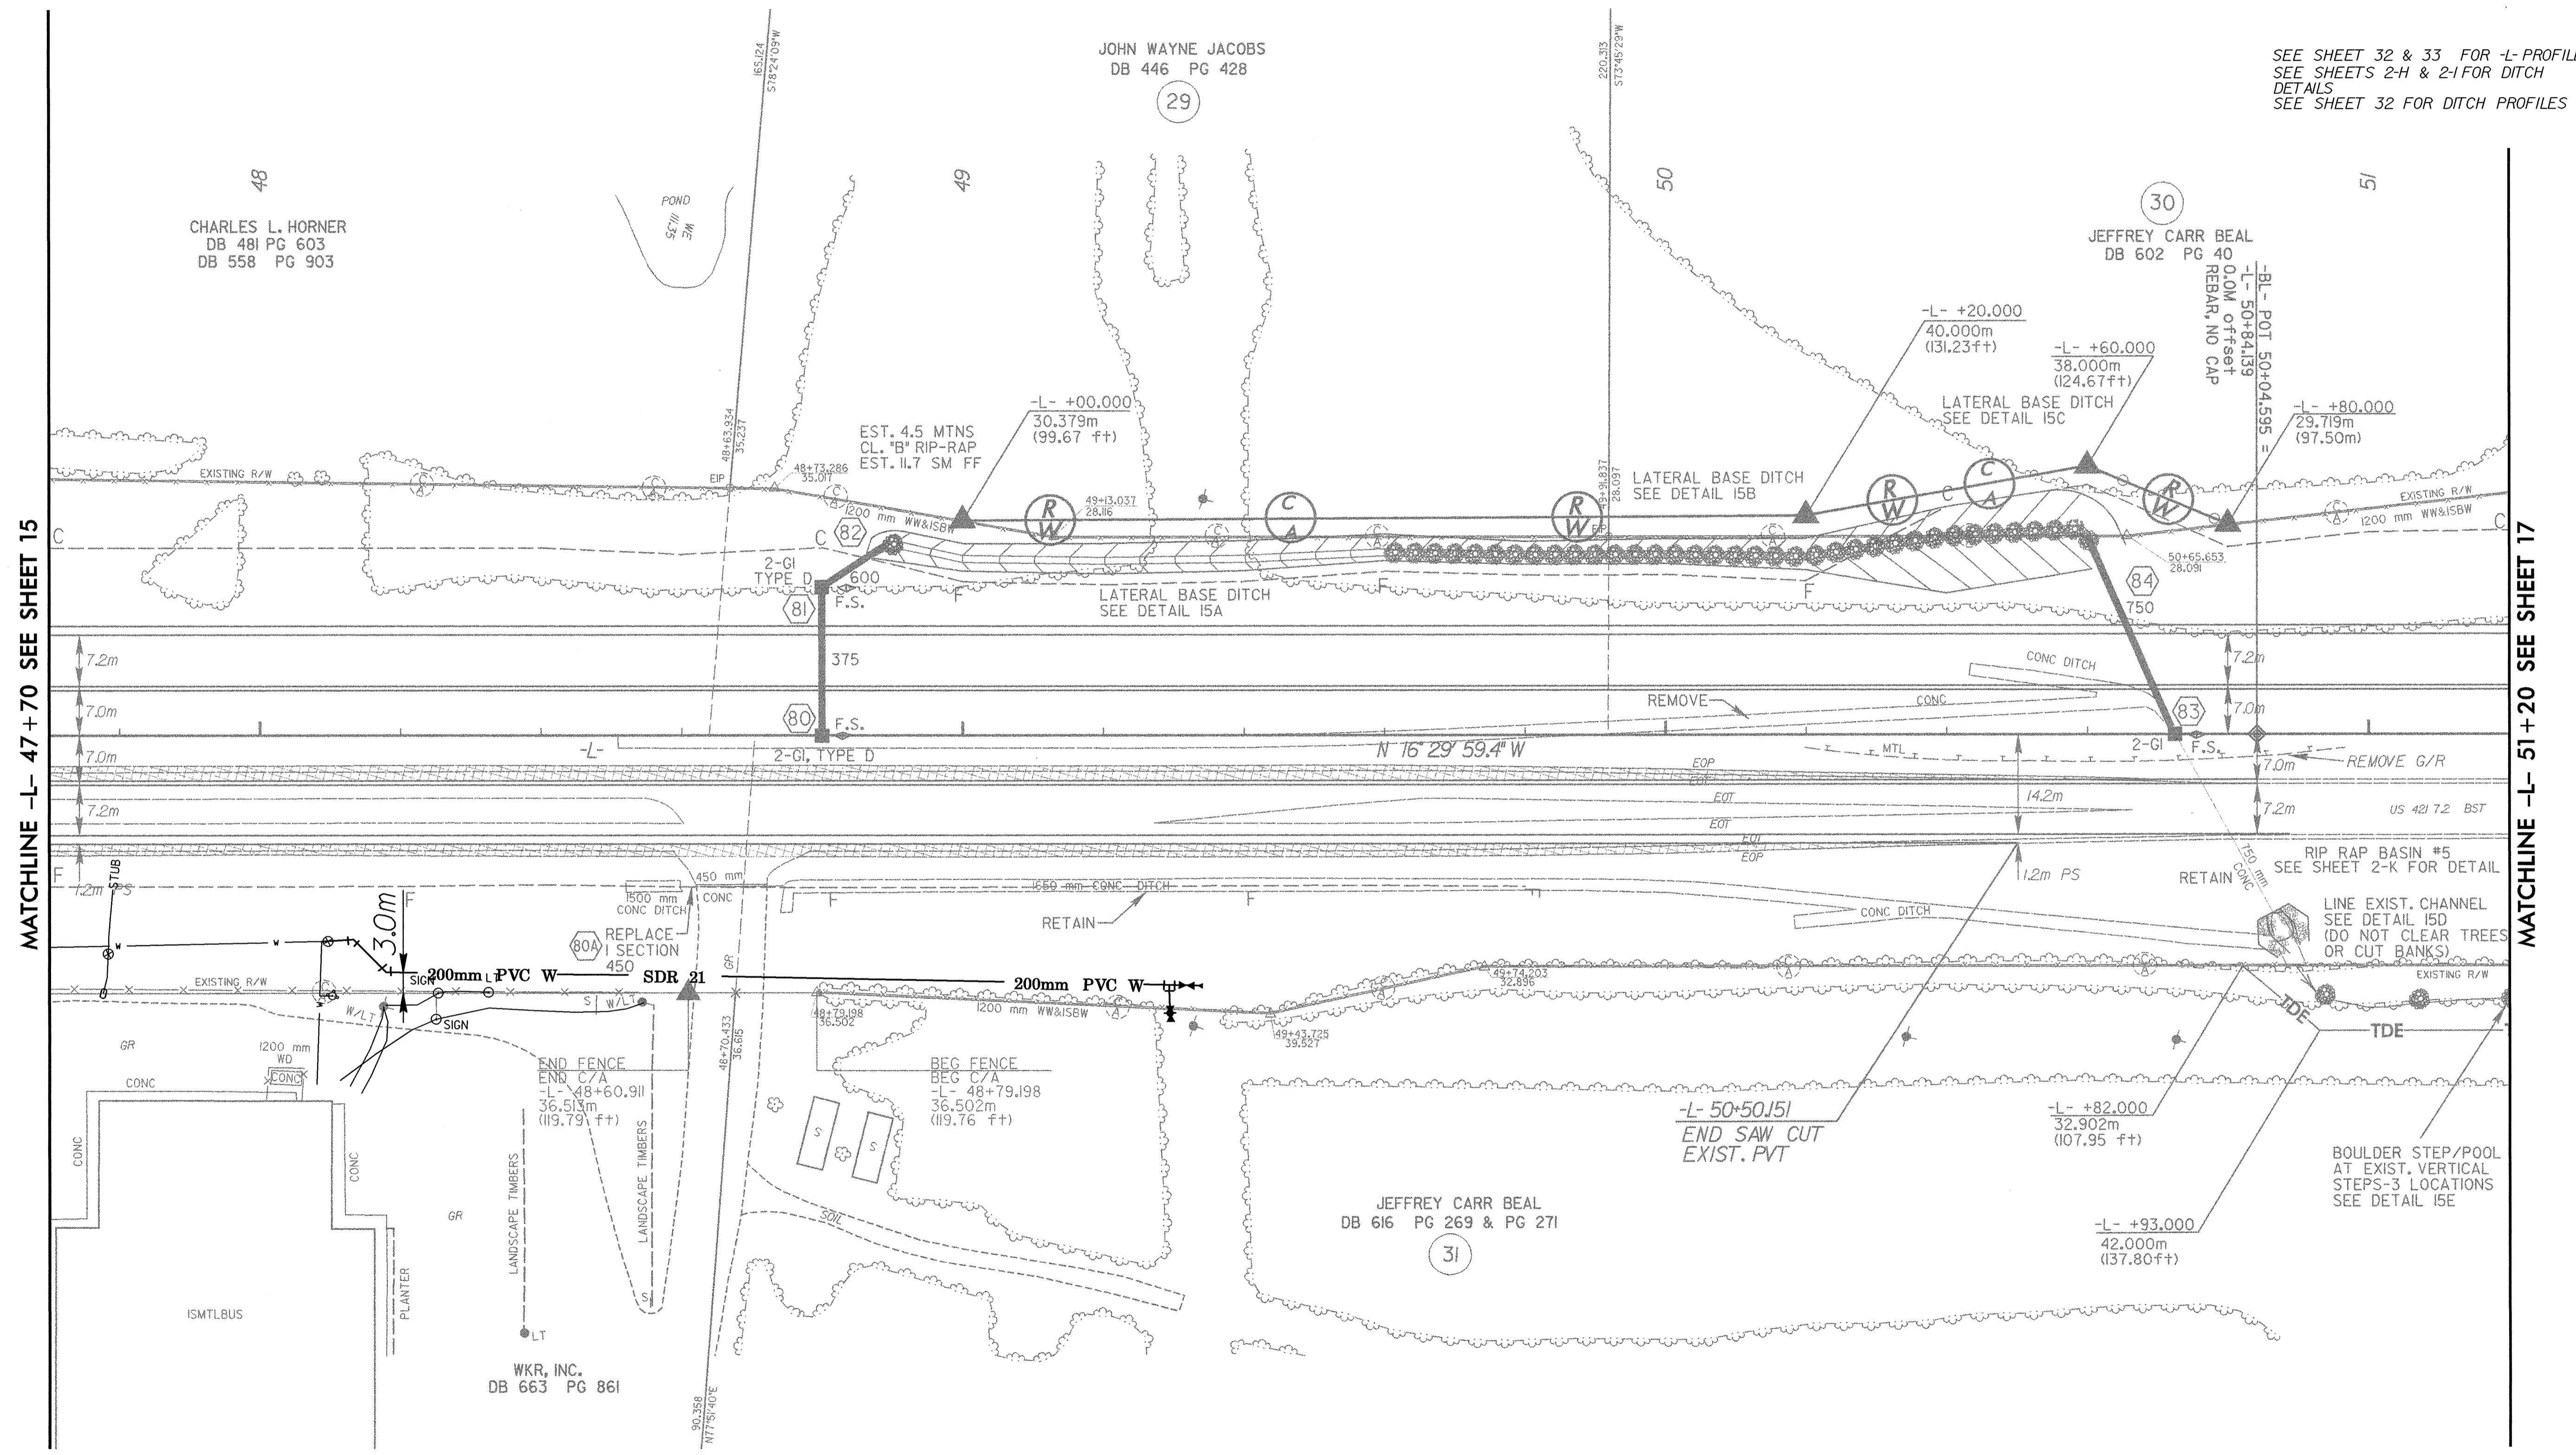


UTILITIES BY OTHERS

NOTE:
 ALL PROPOSED UTILITY WORK SHOWN ON THIS SHEET WILL BE DONE BY OTHERS

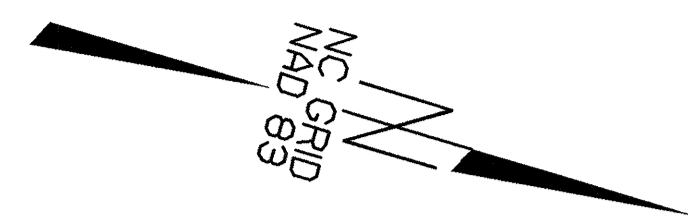

MATCHLINE -L- 47 + 70 SEE SHEET 15

MATCHLINE -L- 51 + 20 SEE SHEET 17

SEE SHEET 32 & 33 FOR -L- PROFILE
 SEE SHEETS 2-H & 2-I FOR DITCH DETAILS
 SEE SHEET 32 FOR DITCH PROFILES