
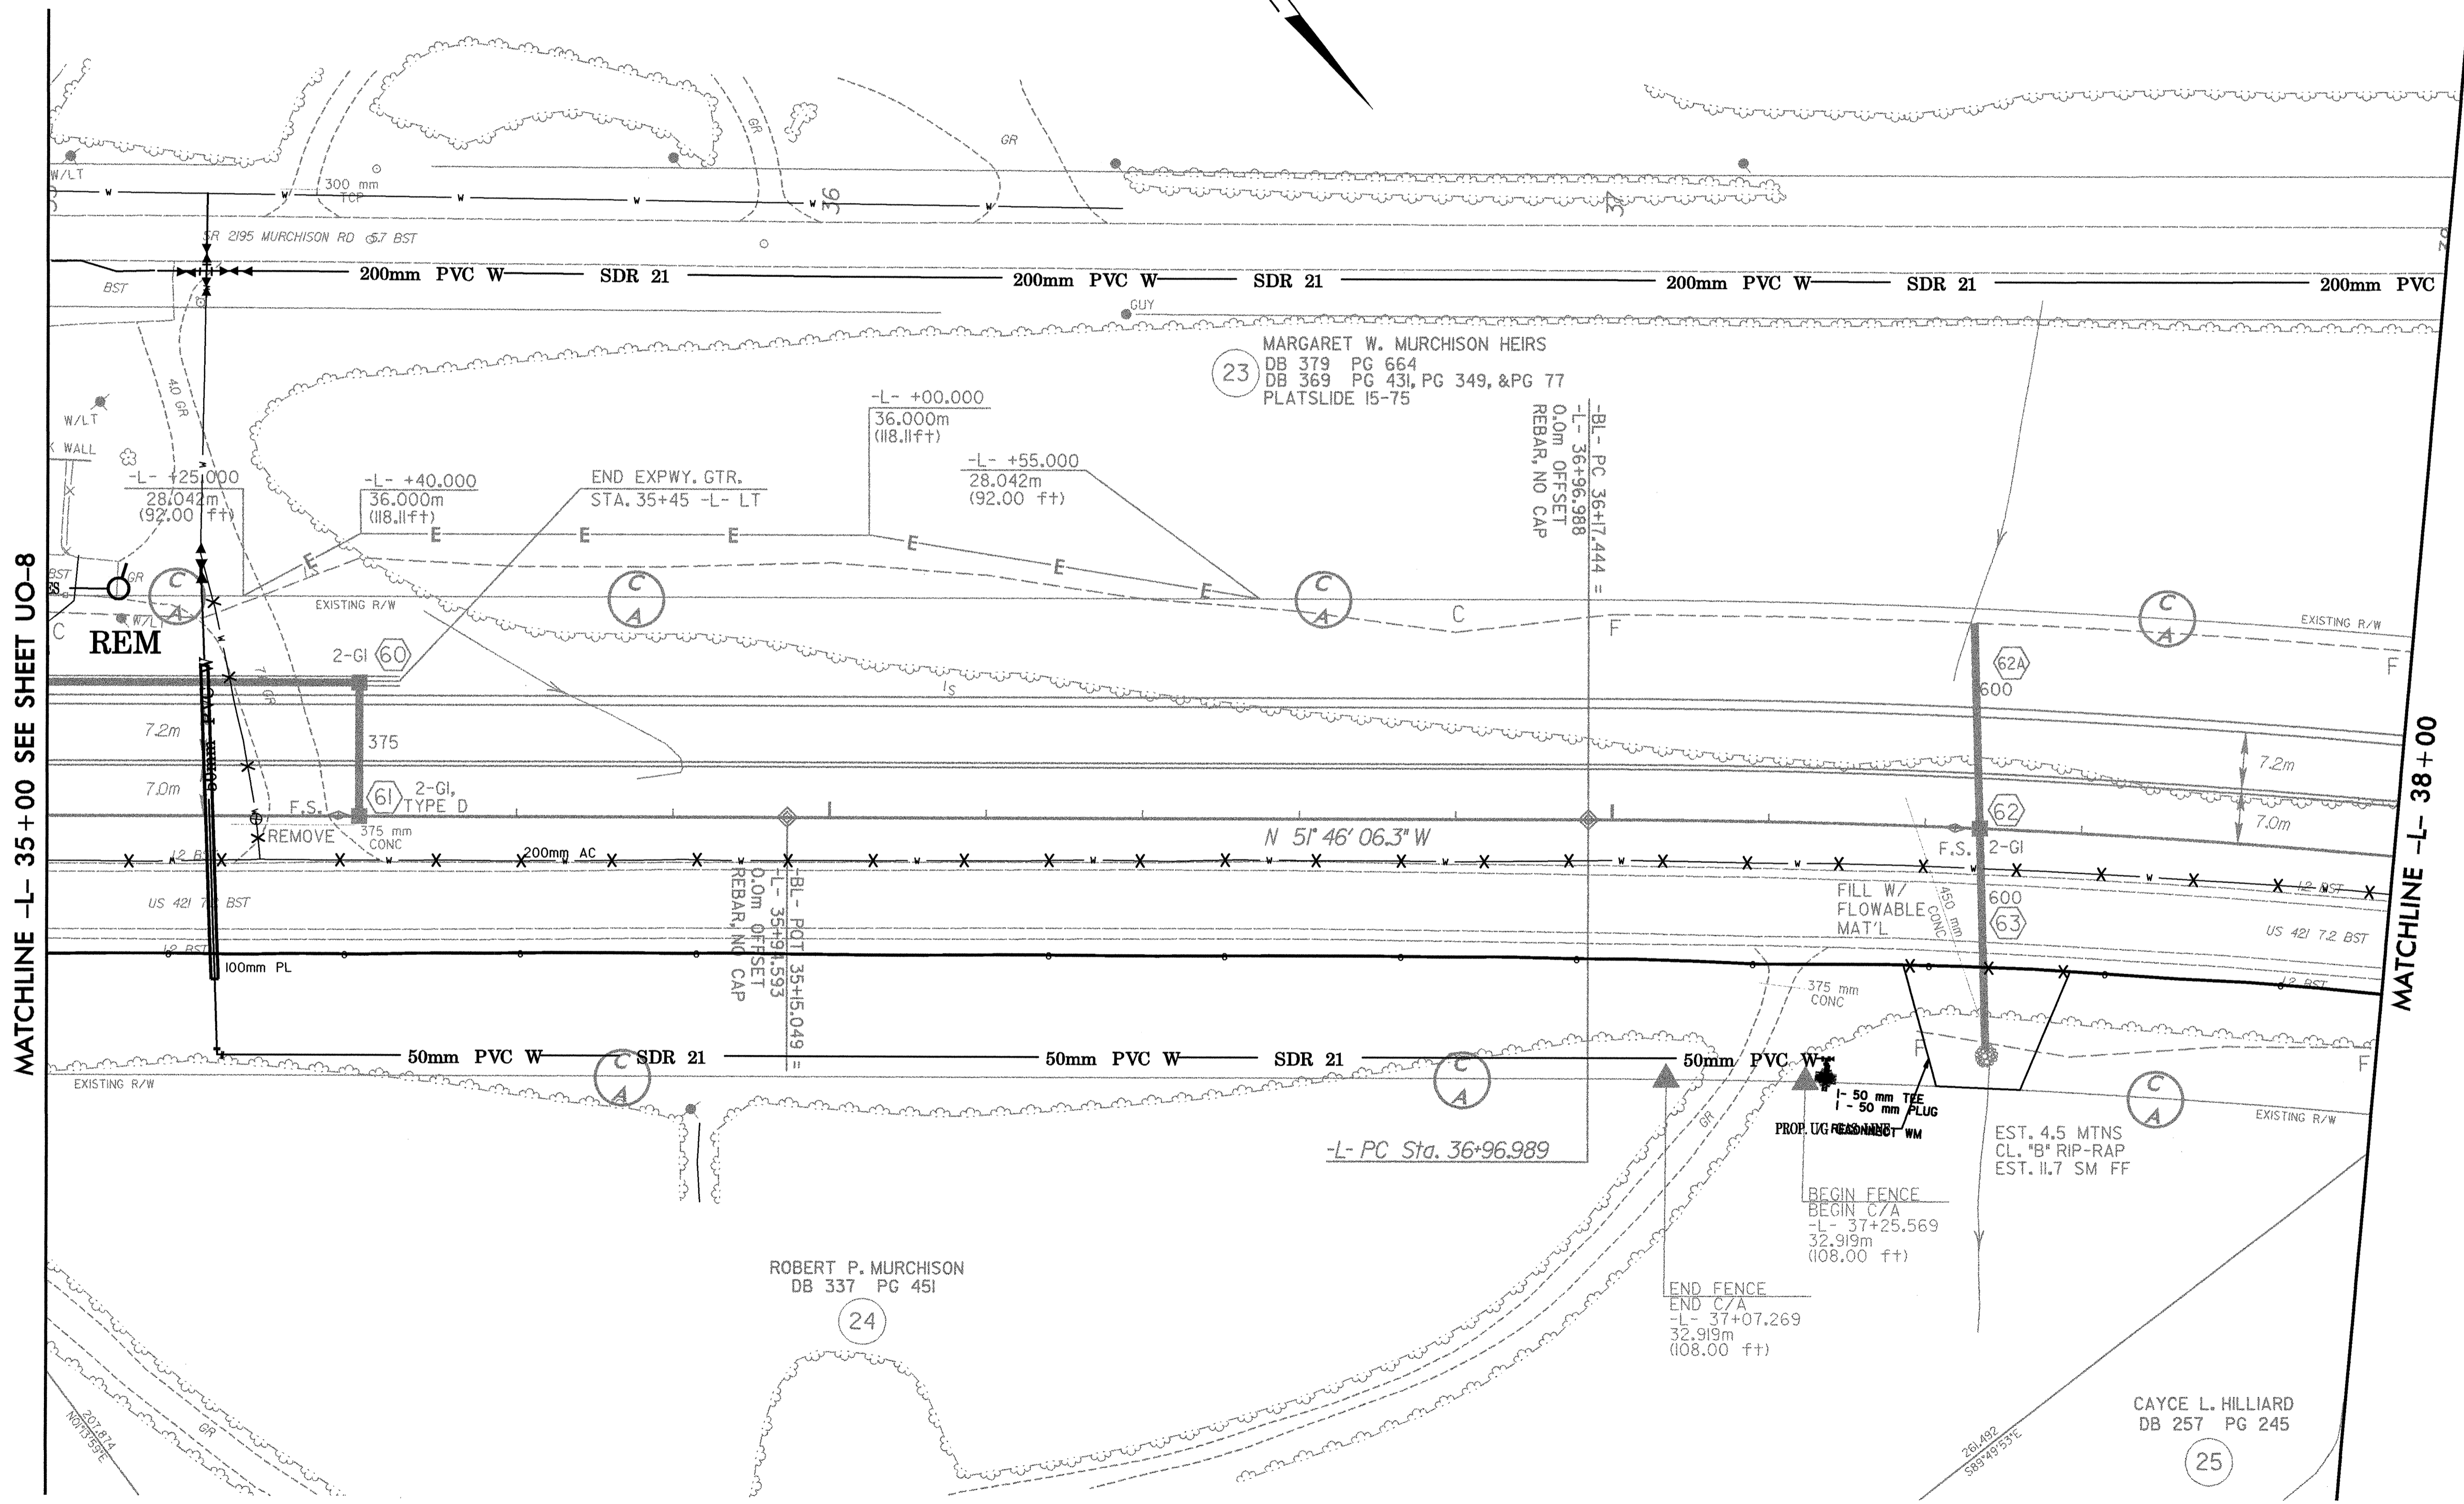


NOTE:
ALL PROPOSED UTILITY WORK
SHOWN ON THIS SHEET WILL
BE DONE BY OTHERS

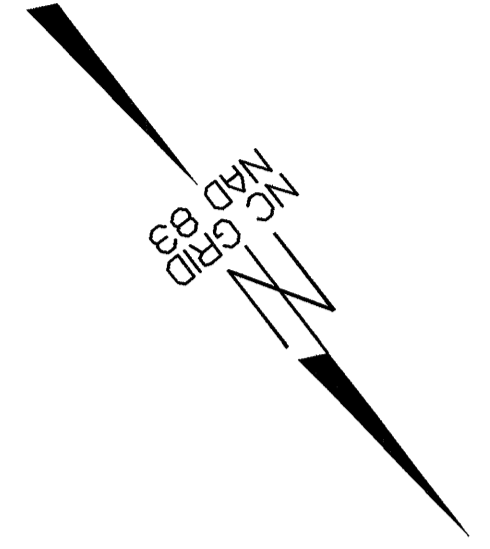

11/20/2003 11:45:09 AM
c:\projects\Roadwork\2610a\2610a_uo9.dwg