


UTILITIES BY OTHERS

NOTE:
ALL PROPOSED UTILITY WORK SHOWN ON THIS SHEET WILL BE DONE BY OTHERS

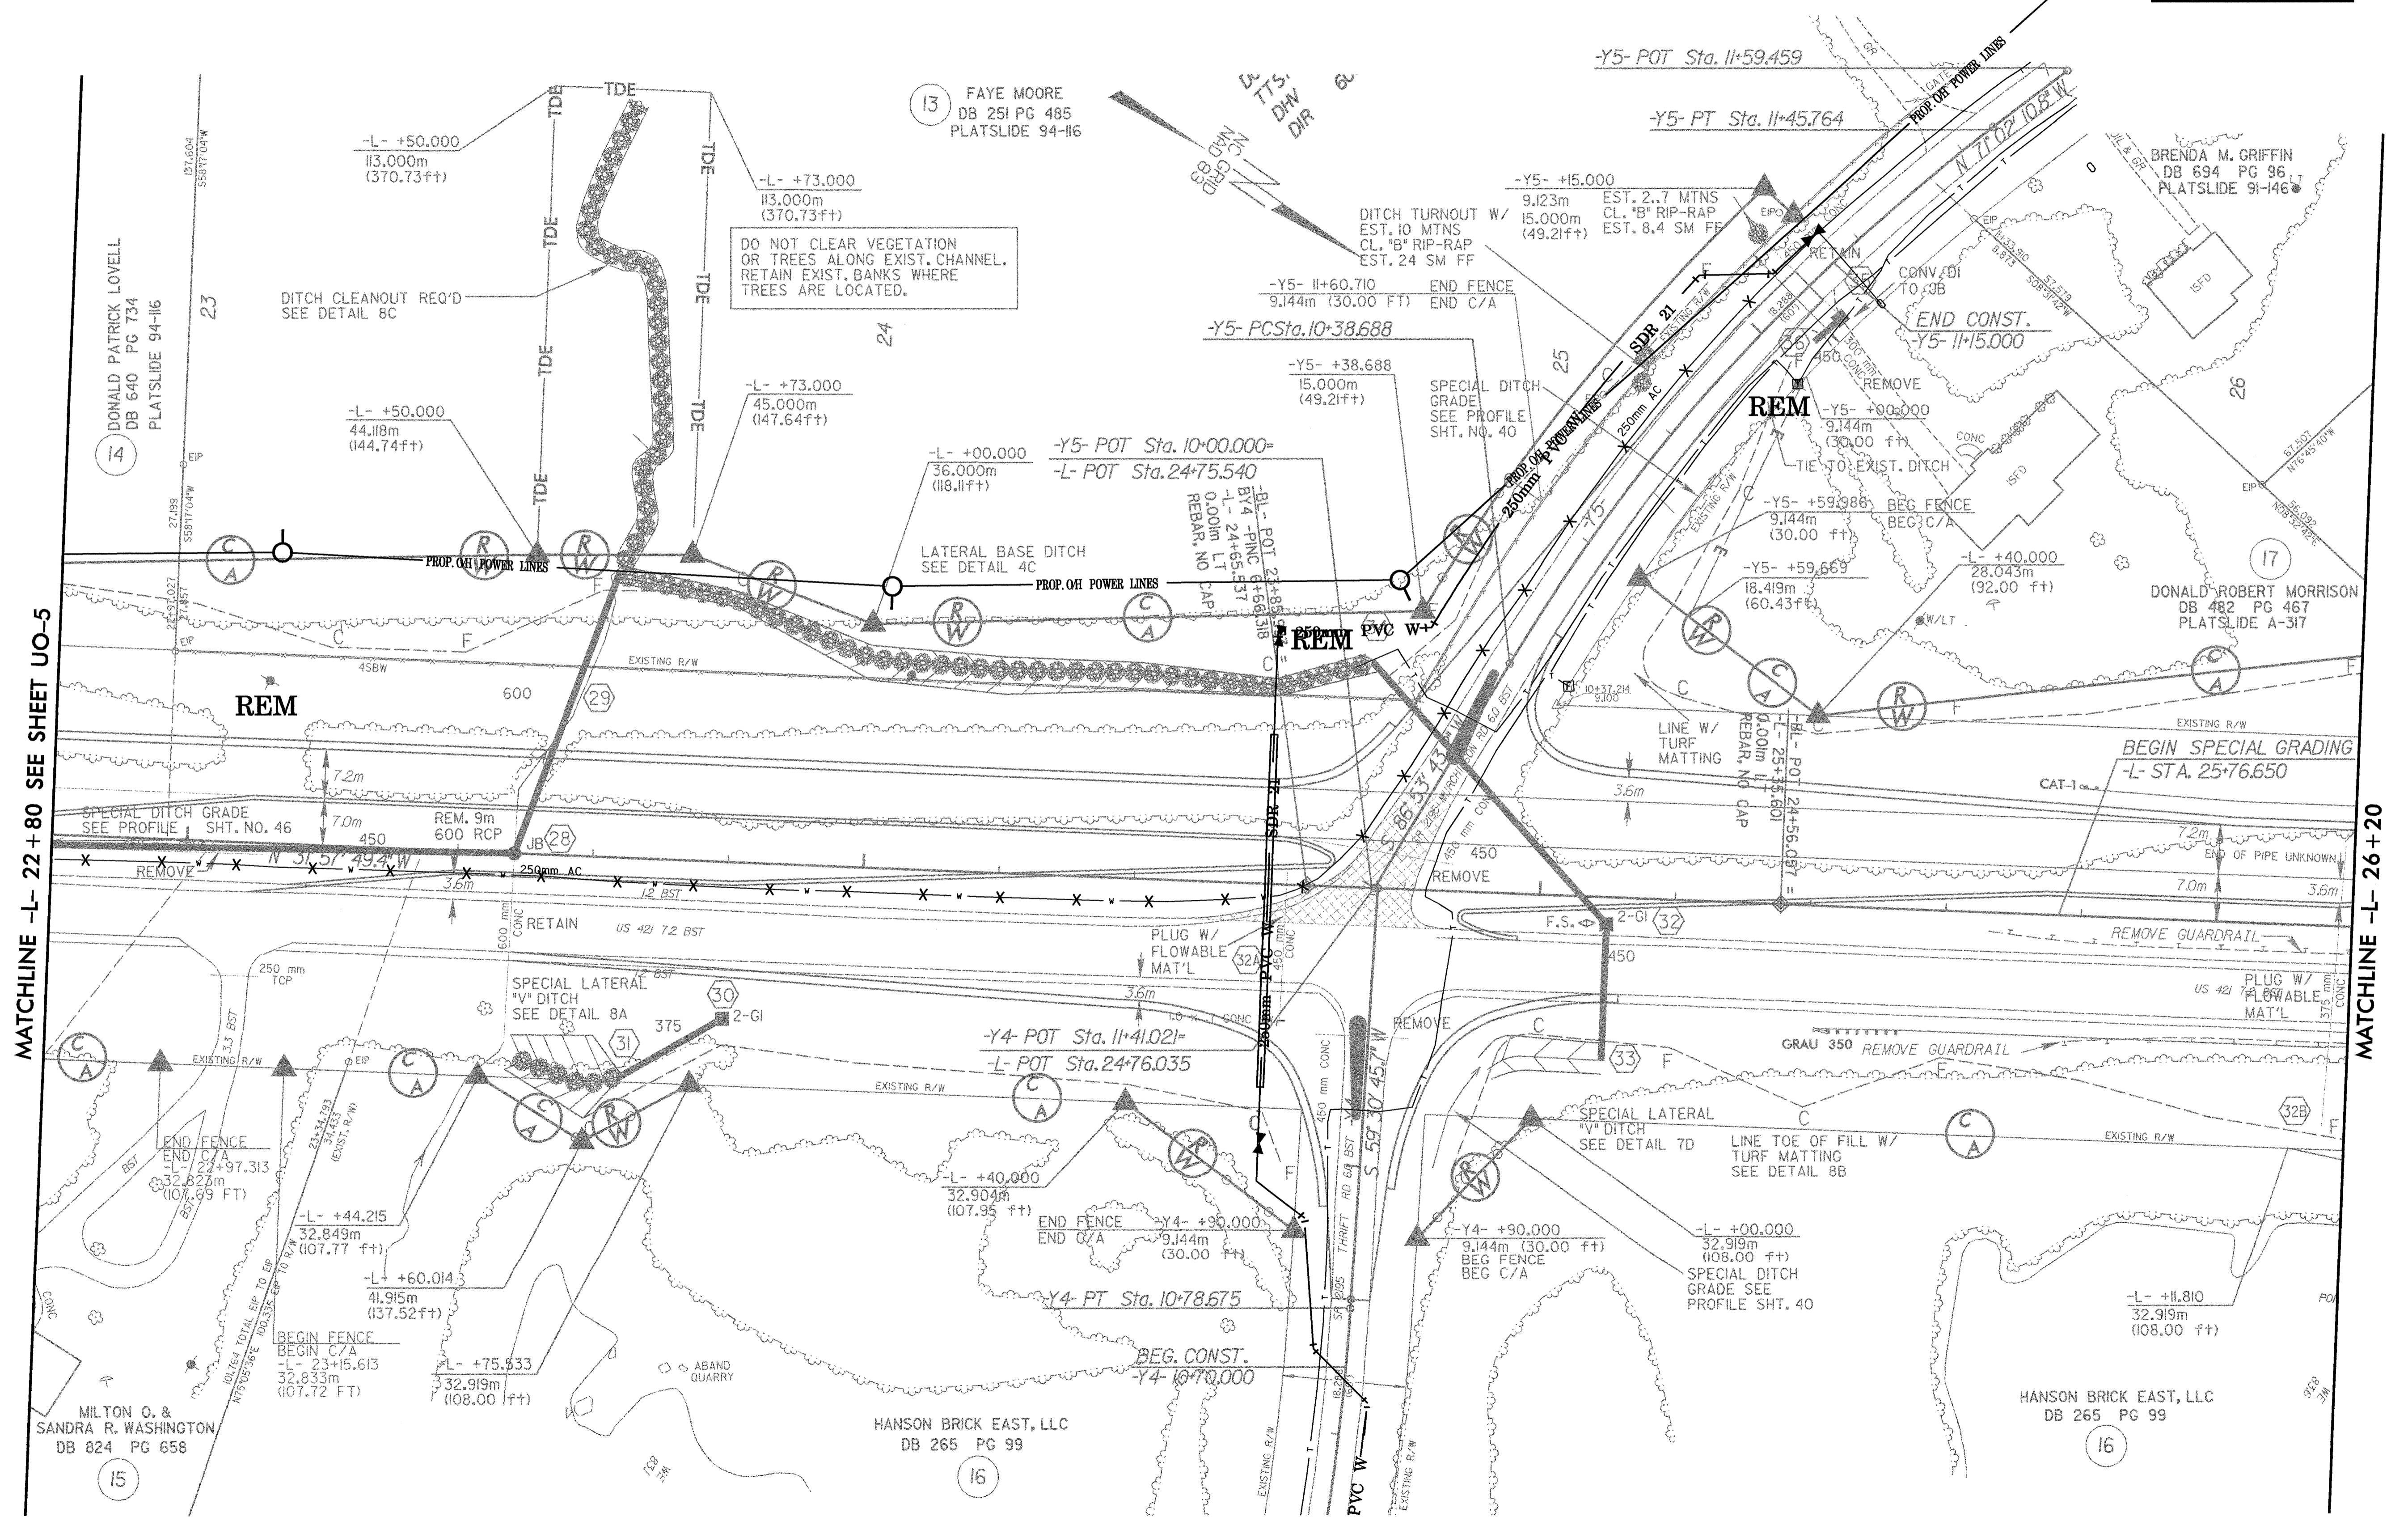

MATCHLINE -L- 22+80 SEE SHEET UO-5

MATCHLINE -L- 26+20

(14) DONALD PATRICK LOVELL
DB 640 PG 734
PLATSLIDE 94-116

(13) FAYE MOORE
DB 251 PG 485
PLATSLIDE 94-116

BRENDA M. GRIFFIN
DB 694 PG 96
PLATSLIDE 91-146

(17) DONALD ROBERT MORRISON
DB 482 PG 467
PLATSLIDE A-317

(15) MILTON O. &
SANDRA R. WASHINGTON
DB 824 PG 658

(16) HANSON BRICK EAST, LLC
DB 265 PG 99

(16) HANSON BRICK EAST, LLC
DB 265 PG 99