


UTILITIES BY OTHERS

NOTE:
ALL PROPOSED UTILITY WORK SHOWN ON THIS SHEET WILL BE DONE BY OTHERS

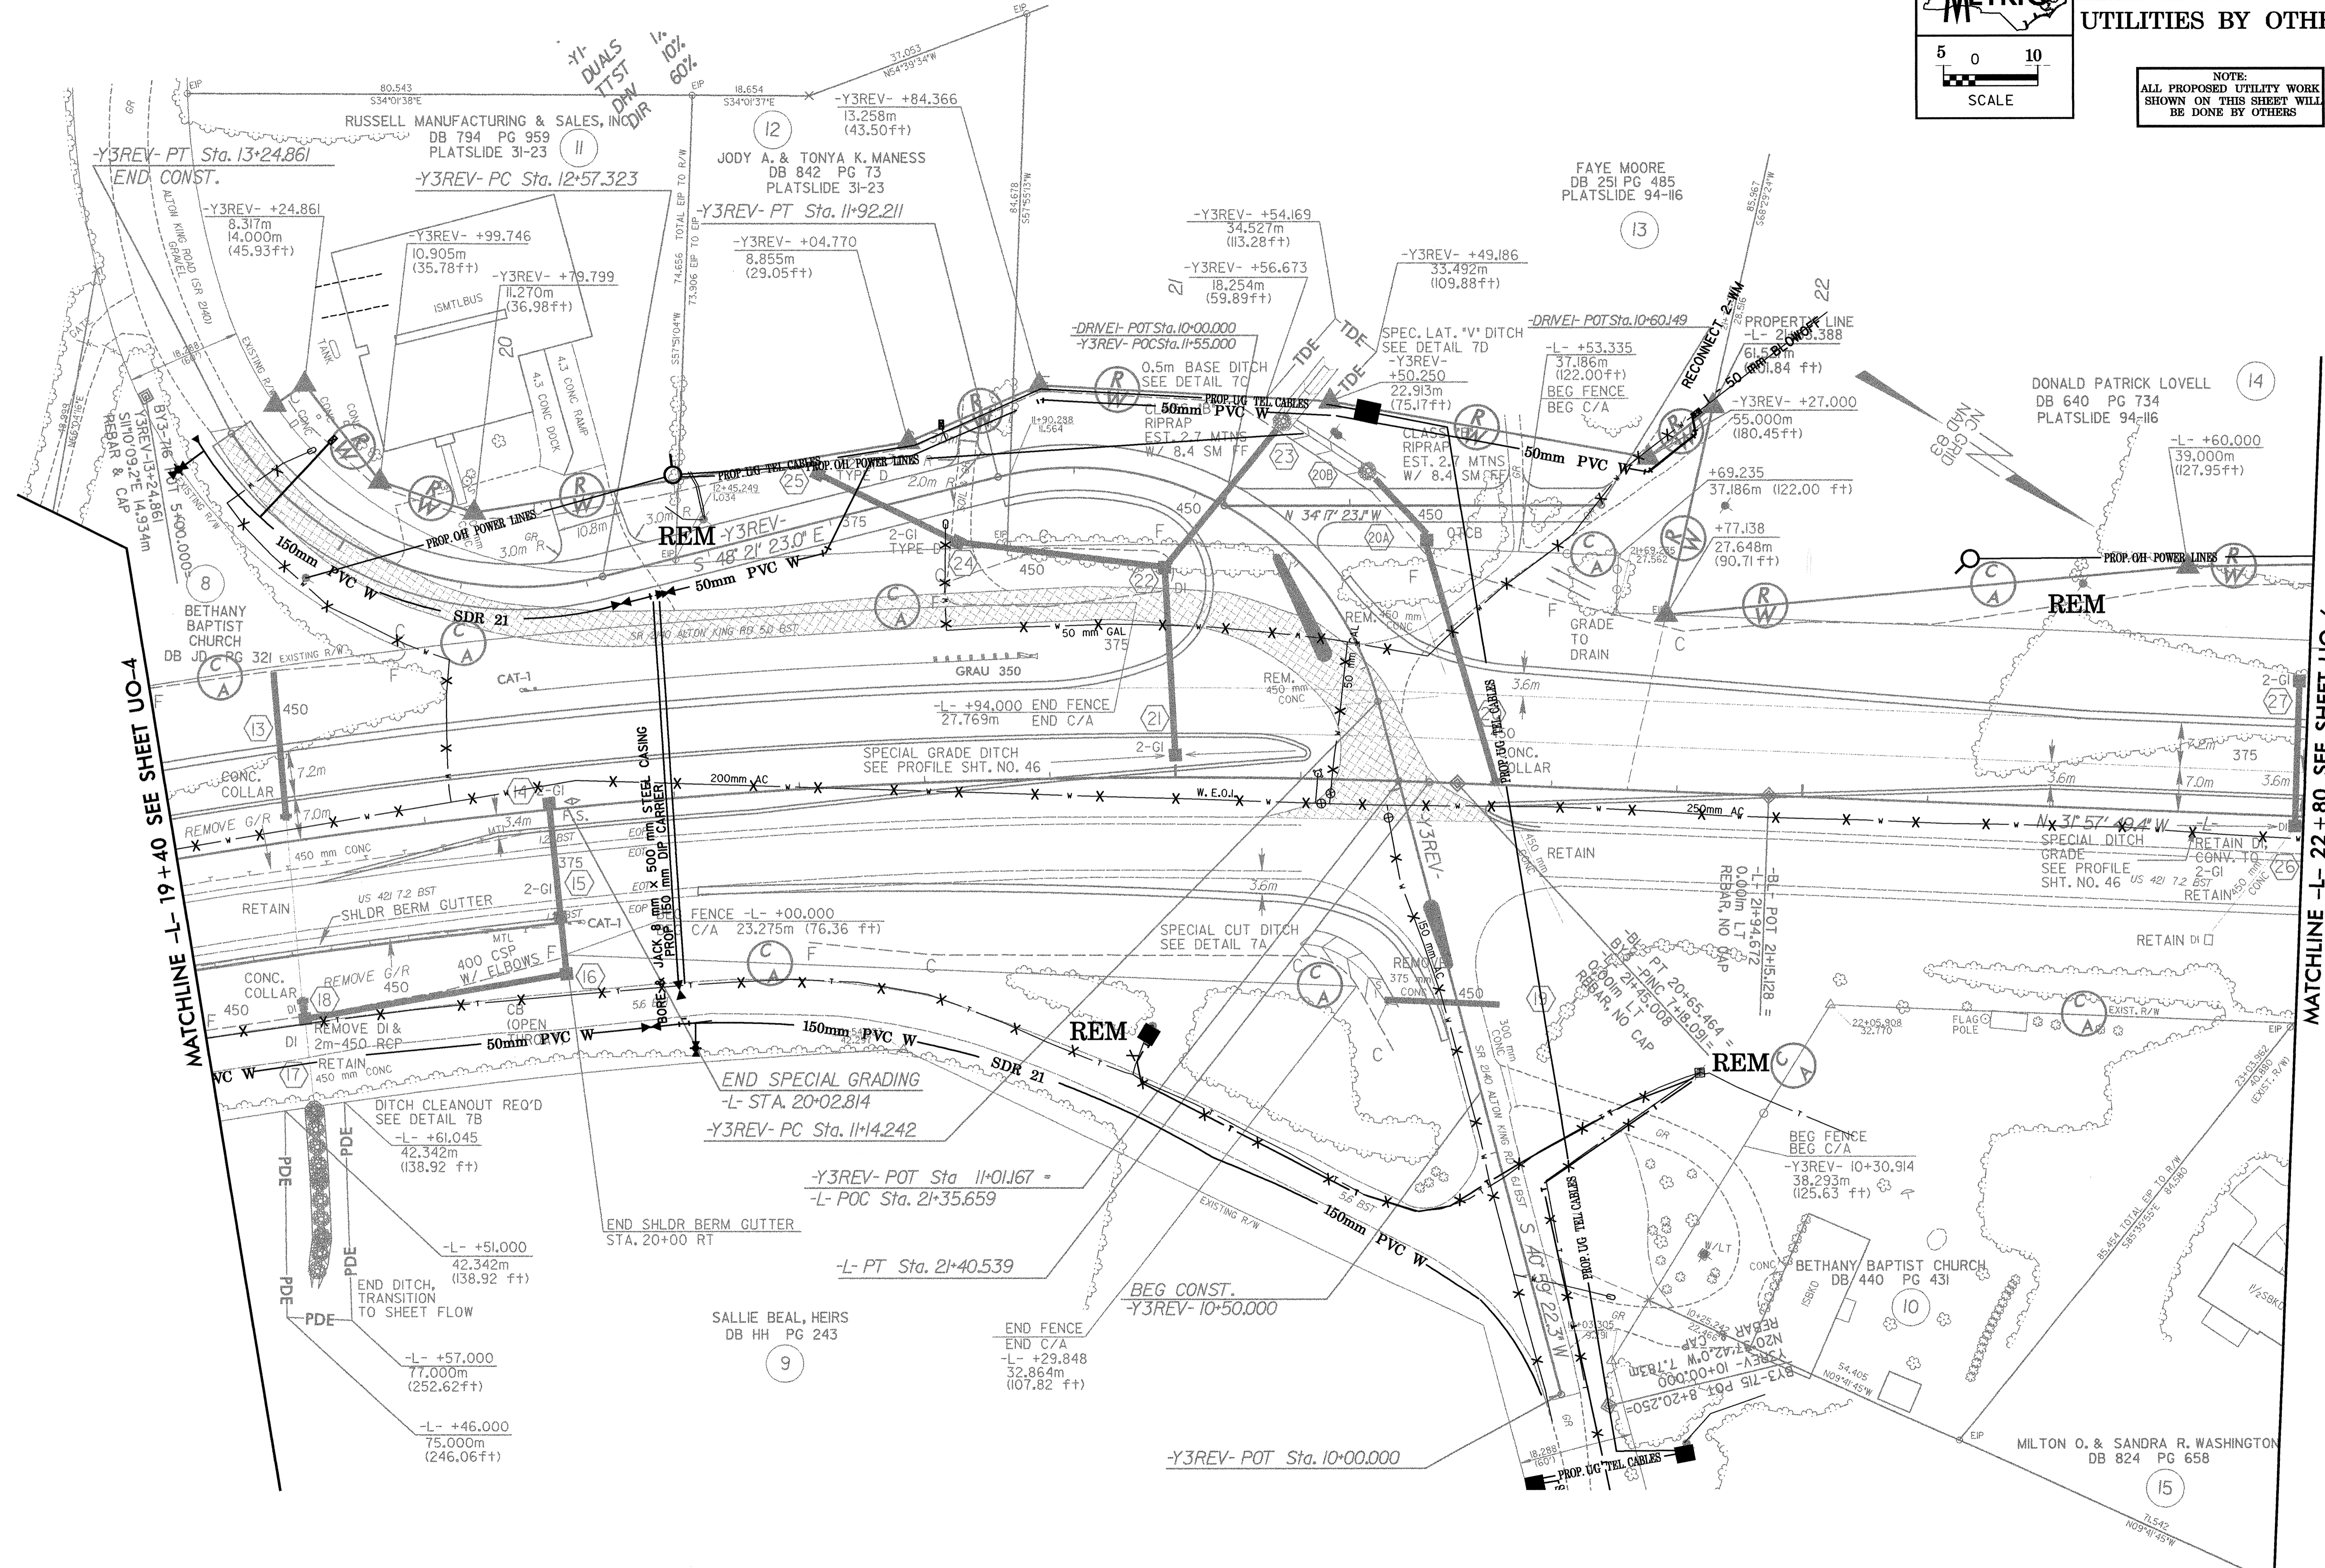

MATCHLINE -L- 19 +40 SEE SHEET UO-4

MATCHLINE -L- 22 +80 SEE SHEET UO-6