


UTILITIES BY OTHERS

NOTE:  
ALL PROPOSED UTILITY WORK SHOWN ON THIS SHEET WILL BE DONE BY OTHERS

-SBL-	-NBL-	-L-
PI Sta 14+65.333	PI Sta 15+01.768	PI Sta 17+50.705
$\Delta = 16^\circ 40' 54.8" (RT)$	$\Delta = 22^\circ 41' 40.3" (RT)$	$\Delta = 47^\circ 41' 56.6" (RT)$
L = 277.007	L = 401.800	L = 831.257
T = 139.490	T = 203.568	T = 441.422
R = 951.410	R = 1,014.405	R = 998.500
SE = 0.048	SE = 0.048	SE = 0.048
Runoff = 42m	Runoff = 42m	Runoff = 42m

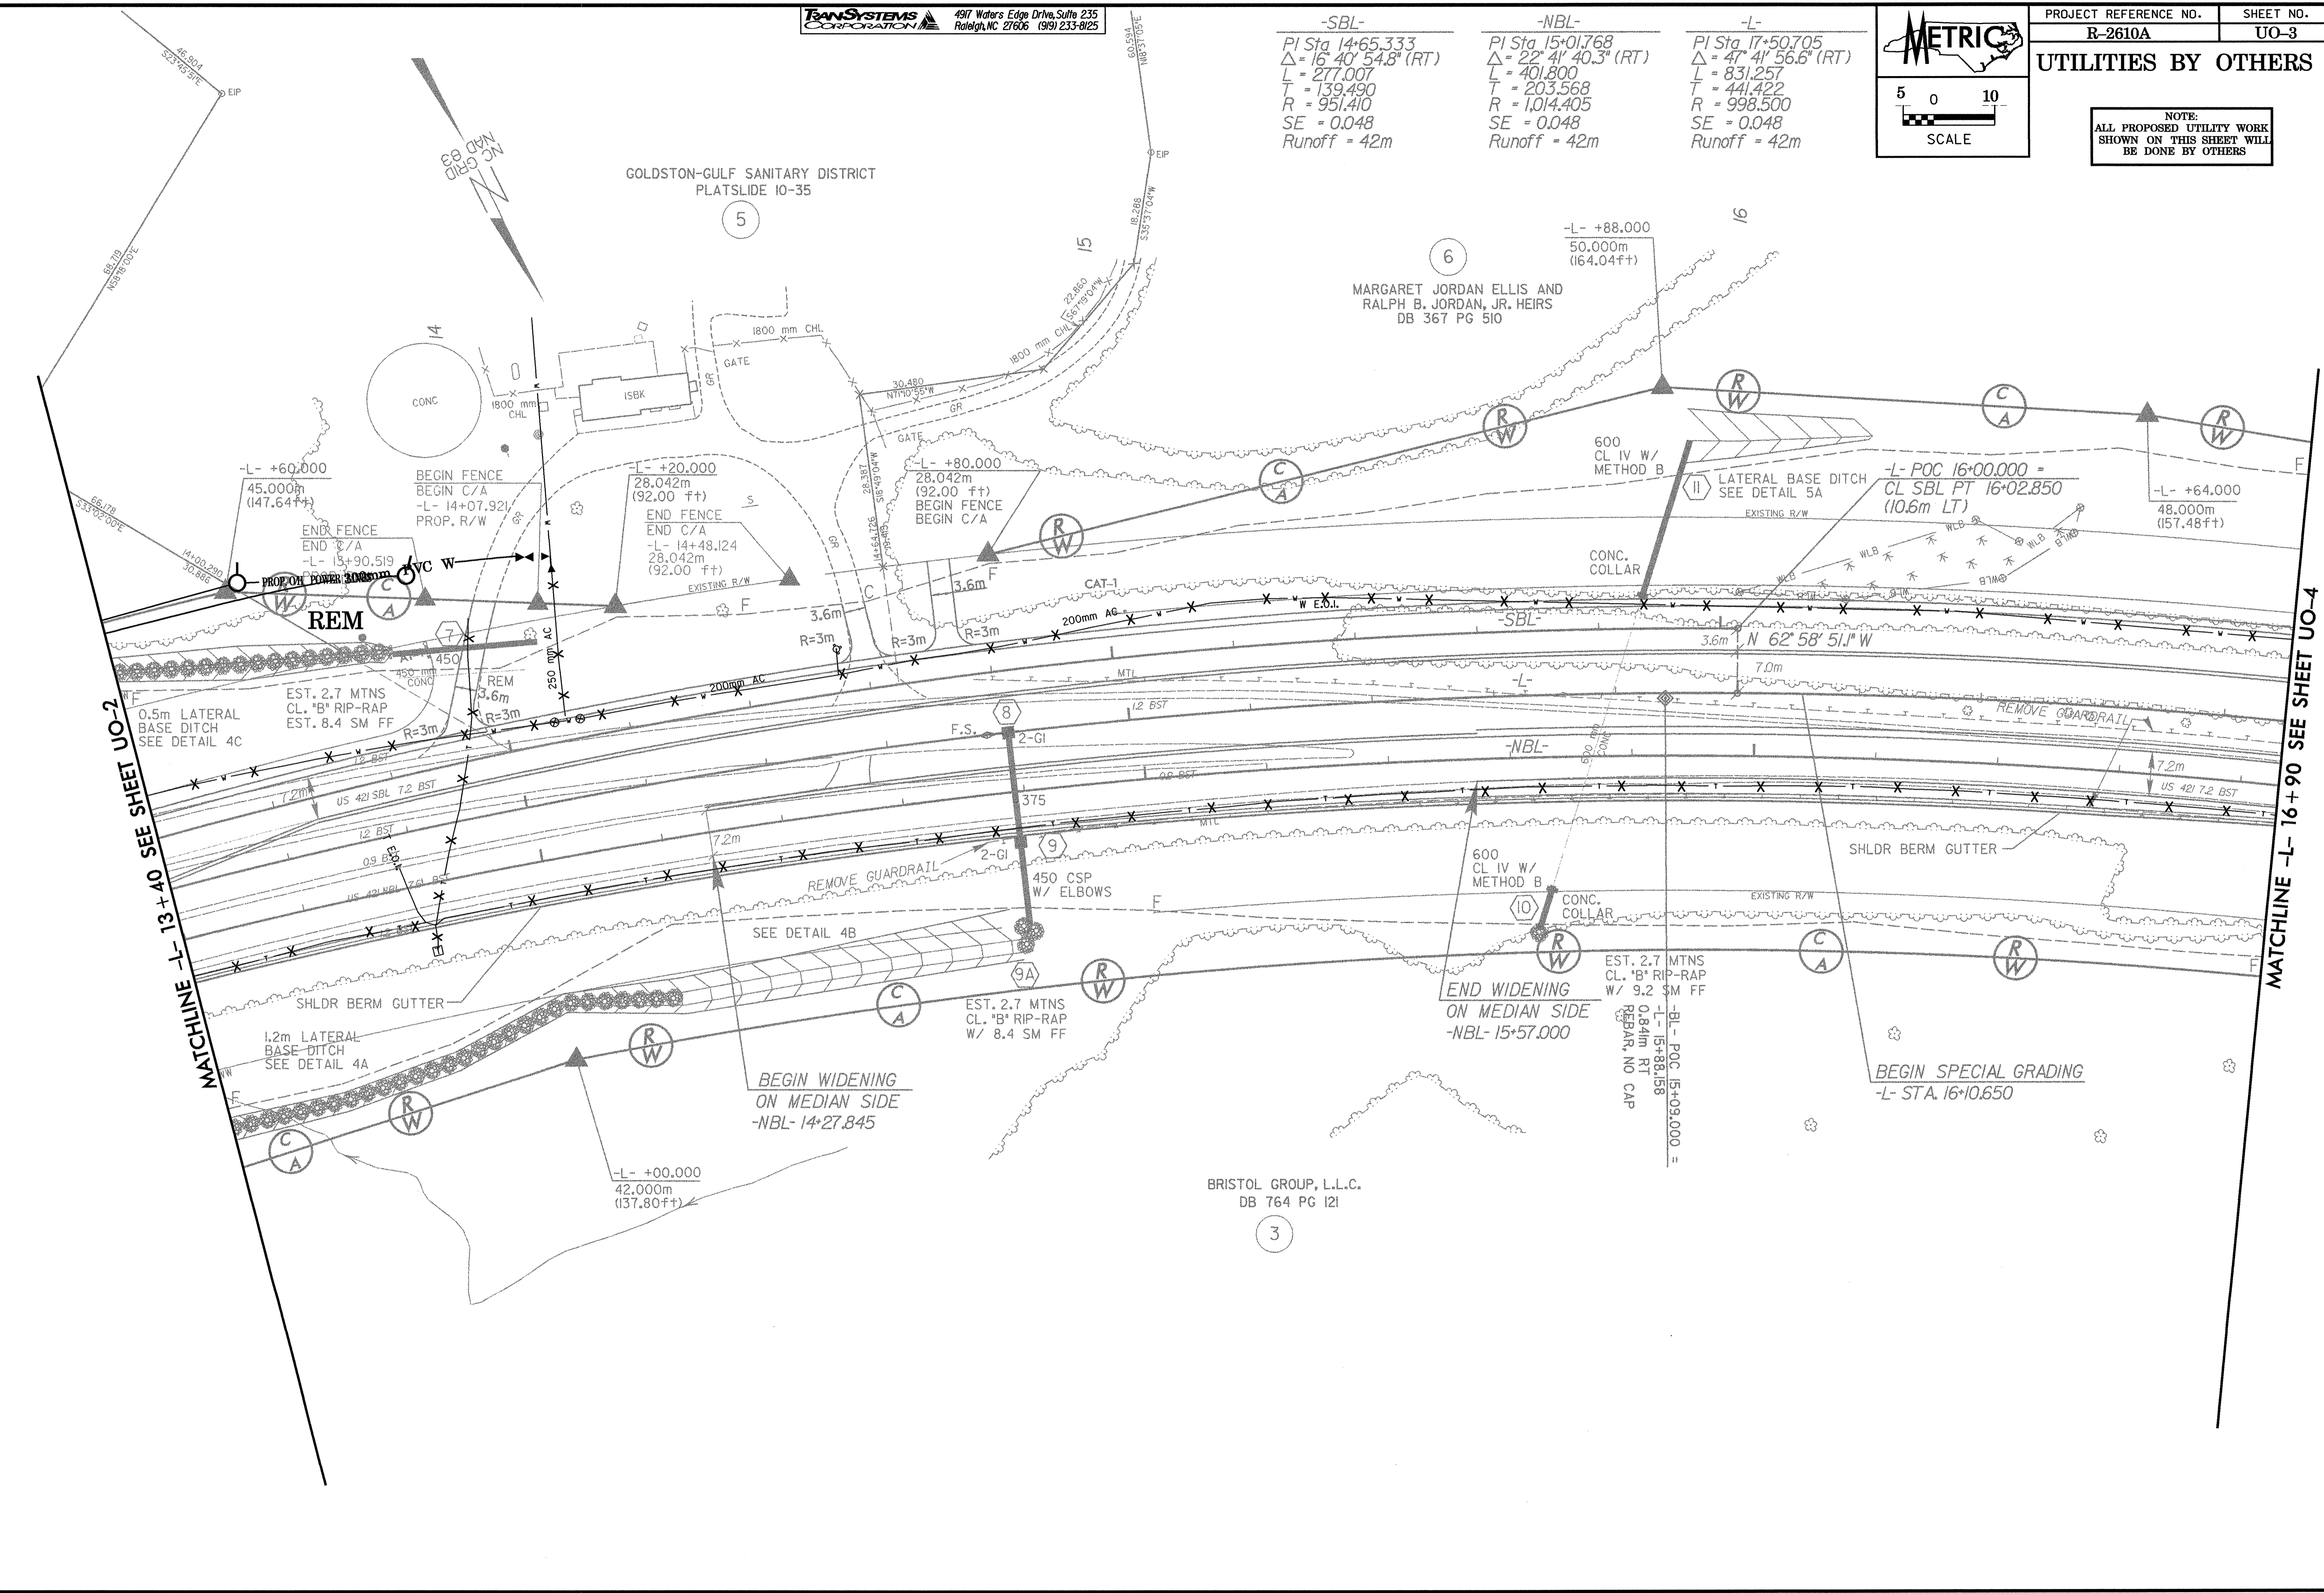

MATCHLINE -L- 13+40 SEE SHEET UO-2

MATCHLINE -L- 16+90 SEE SHEET UO-4